

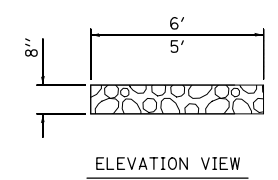
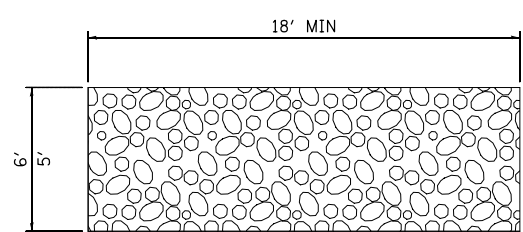
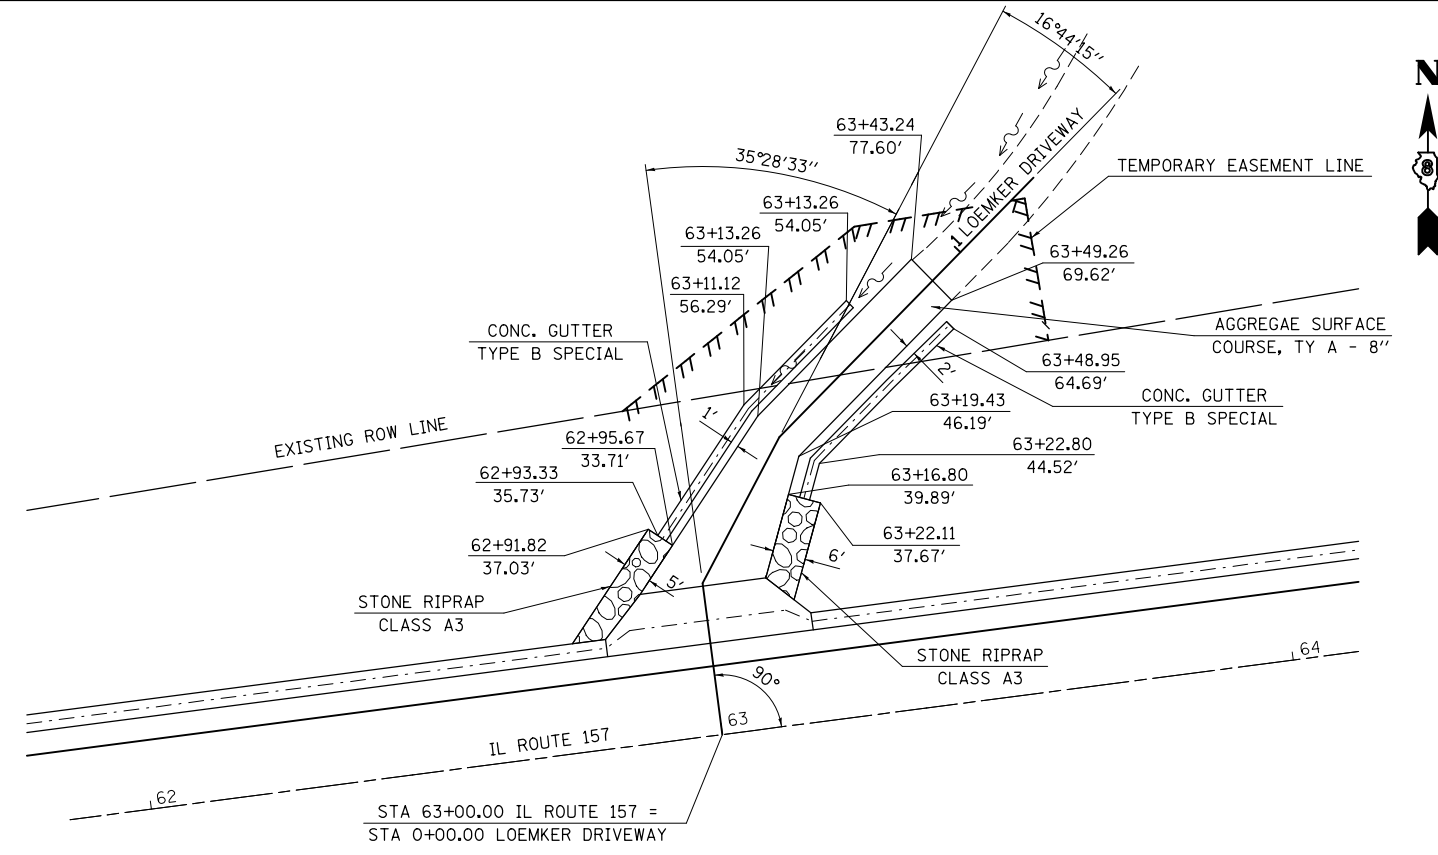


STONE RIPRAP CLASS A3 DETAIL
LOCATED AT THE ENDS OF
CONCRETE GUTTER OUTLETS

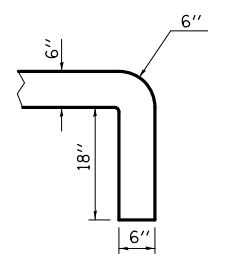

STONE RIPRAP CLASS A3 DETAIL
LOEMKER DRIVEWAY

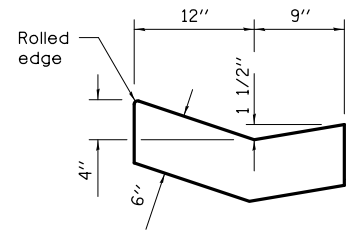

FILE NAME =	USER NAME = harbaughrd	DESIGNED -	REVISED -
et:\pwork\pwork\harbaughrd\0139799\076401-sht-Details.dgn		DRAWN -	REVISED -
		CHECKED -	REVISED -
		DATE -	REVISED -

STATE OF ILLINOIS
DEPARTMENT OF TRANSPORTATION

MISCELLANEOUS DETAILS			
SCALE: NONE	SHEET NO. 3 OF 3 SHEETS	STA.	TO STA.

F.A.S. RTE.	SECTION	COUNTY	TOTAL SHEETS	SHEET NO.
770	64-1BR	MADISON	137	105
CONTRACT NO. 76401				
ILLINOIS FED. AID PROJECT				