


BY	DATE

BY	DATE

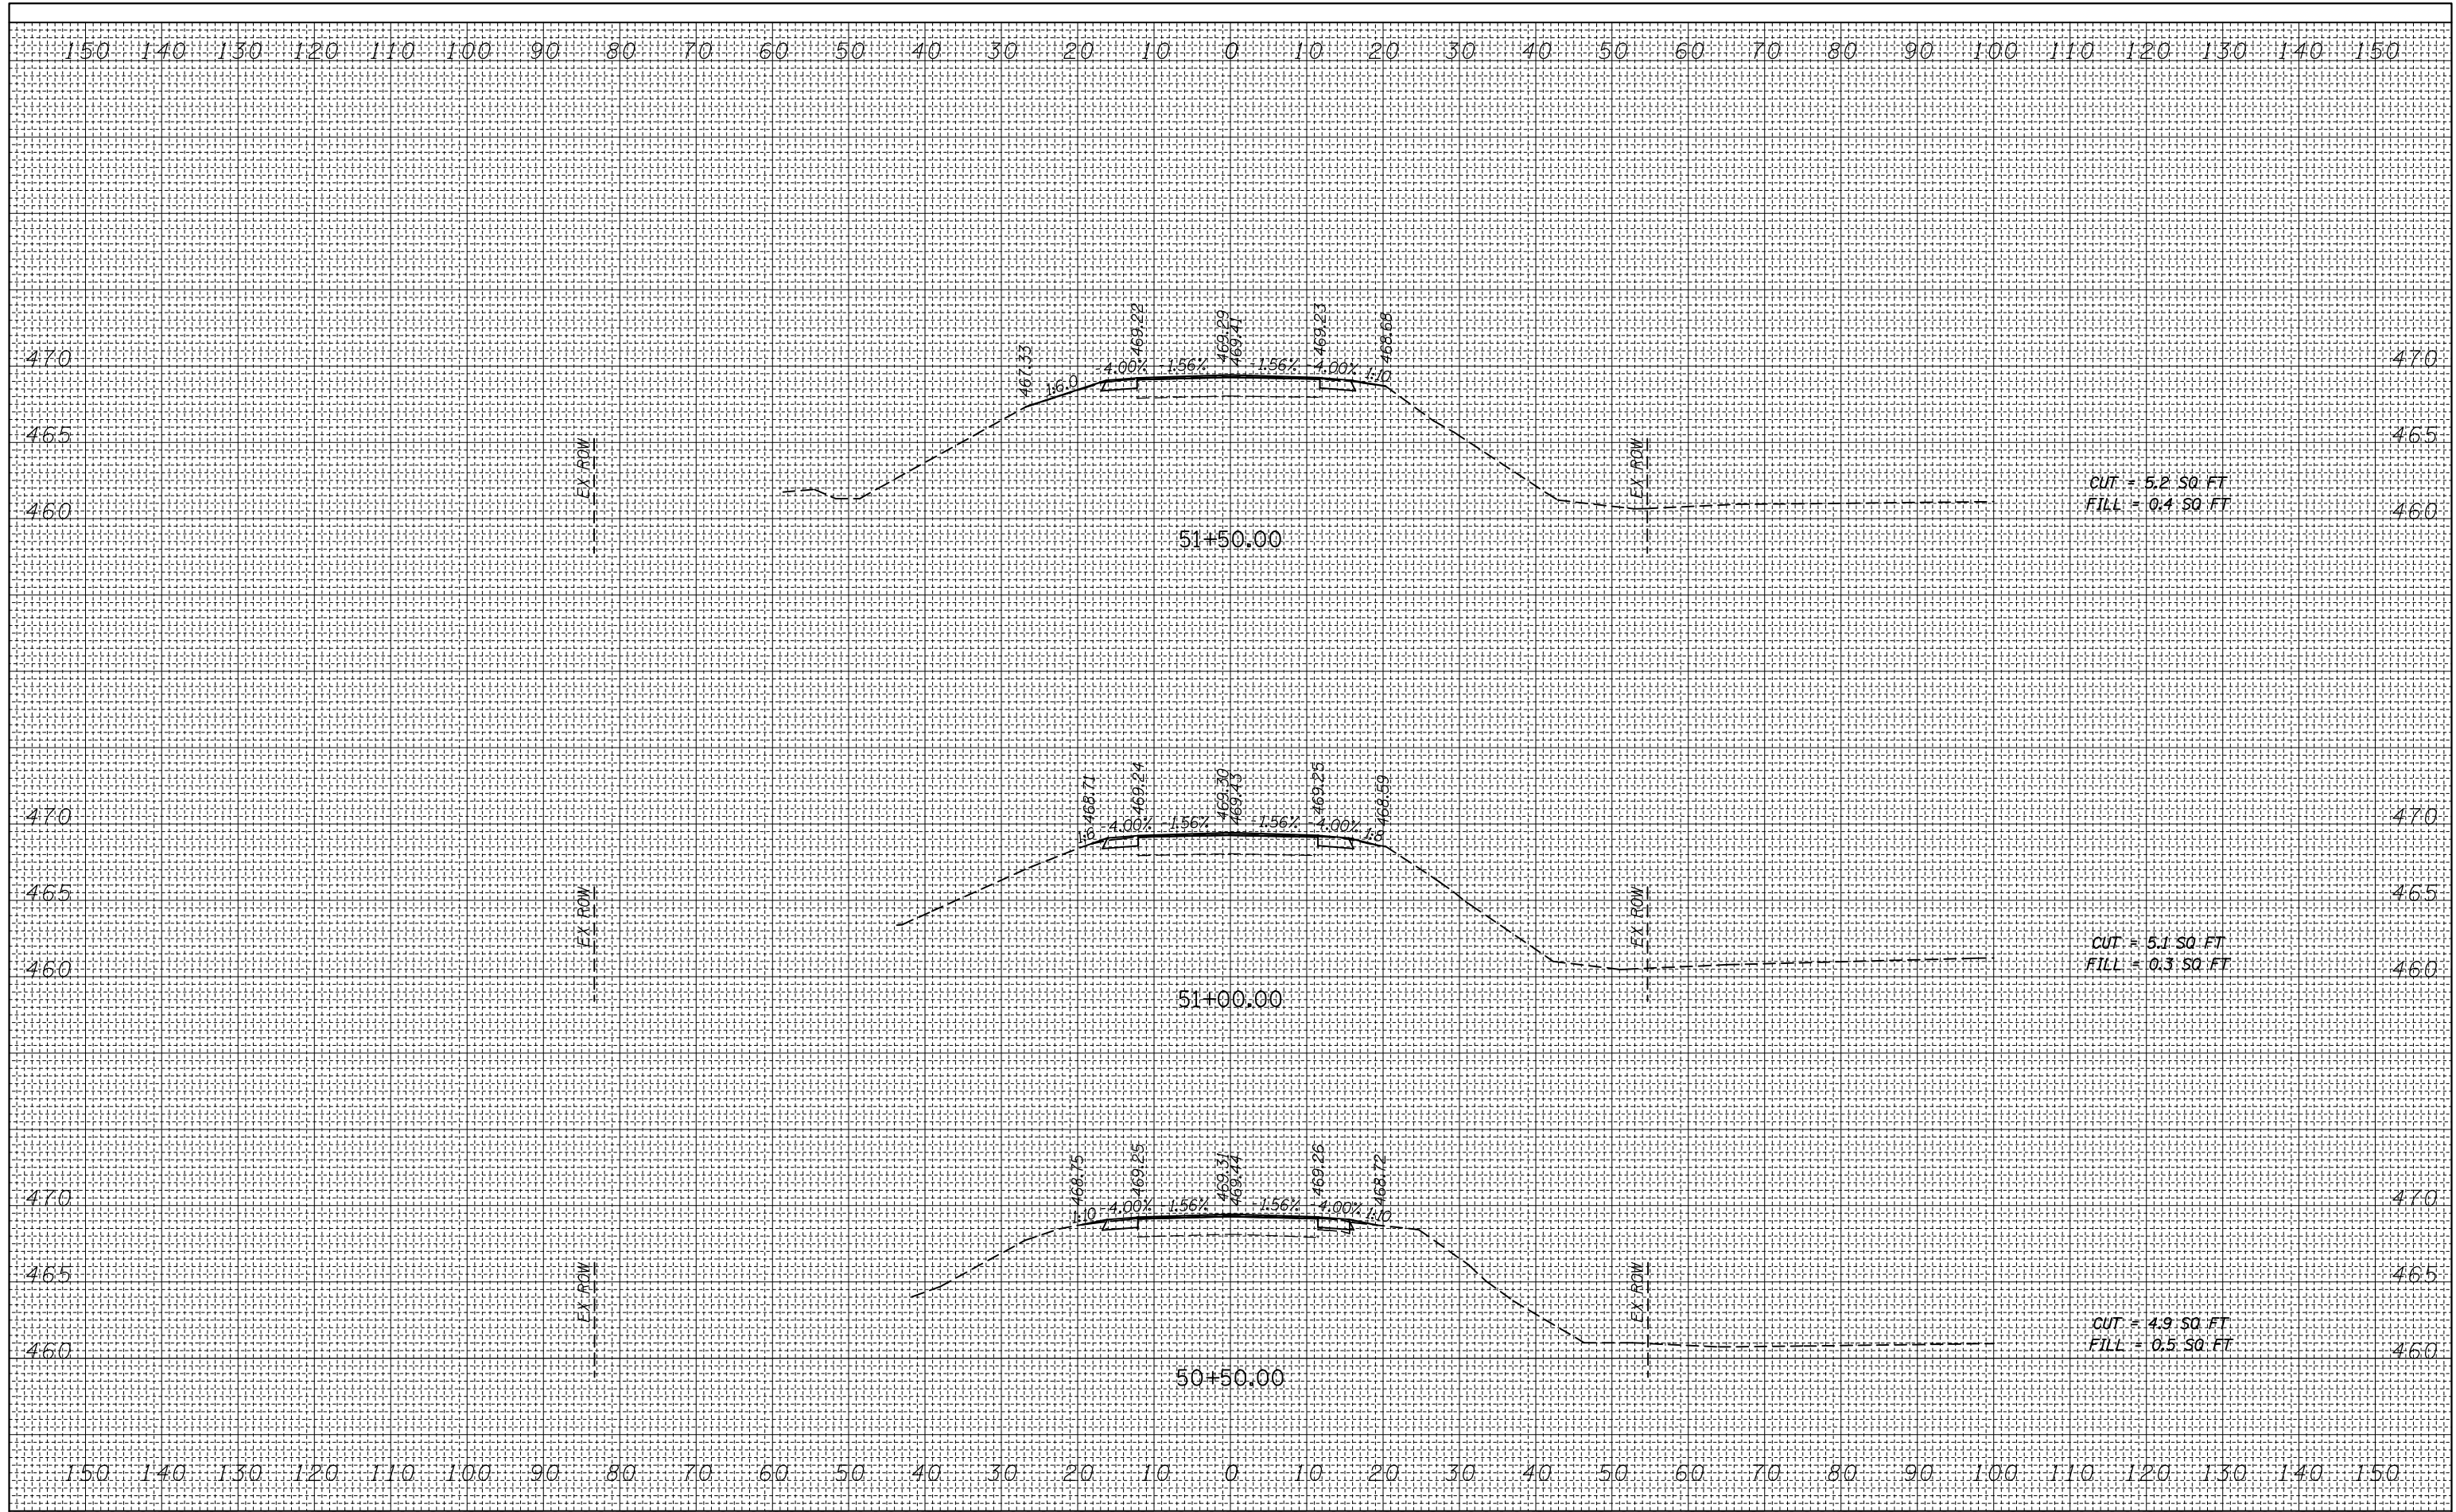

FILE NAME =
 c:\pwwork\pwwork\harbaugh\d0139799\0876401-hr-t-xsh-t-mL.dgn

USER NAME = harbaughrd
 DESIGNED -
 DRAWN -
 CHECKED -
 DATE -

DESIGNED -
 DRAWN -
 CHECKED -
 DATE -

REVISED -
 REVISED -
 REVISED -
 REVISED -

**STATE OF ILLINOIS
 DEPARTMENT OF TRANSPORTATION**

**CROSS SECTIONS
 IL ROUTE 157**

SCALE: H=10' V=5 SHEET 2 OF 19 SHEETS STA. 50+50.00 TO STA. 51+50.00

F.A.S. RTE.	SECTION	COUNTY	TOTAL SHEETS	SHEET NO.
770	64-1BR	MADISON	137	107
CONTRACT NO. 76401				