


FINAL SURVEY NO.	SURVEYED	DATE
	PLOTTED	
	TEMPLATE	
	AREAS	
	CHECKED	

ORIGINAL SURVEY NO.	SURVEYED	DATE
	PLOTTED	
	TEMPLATE	
	AREAS	
	CHECKED	

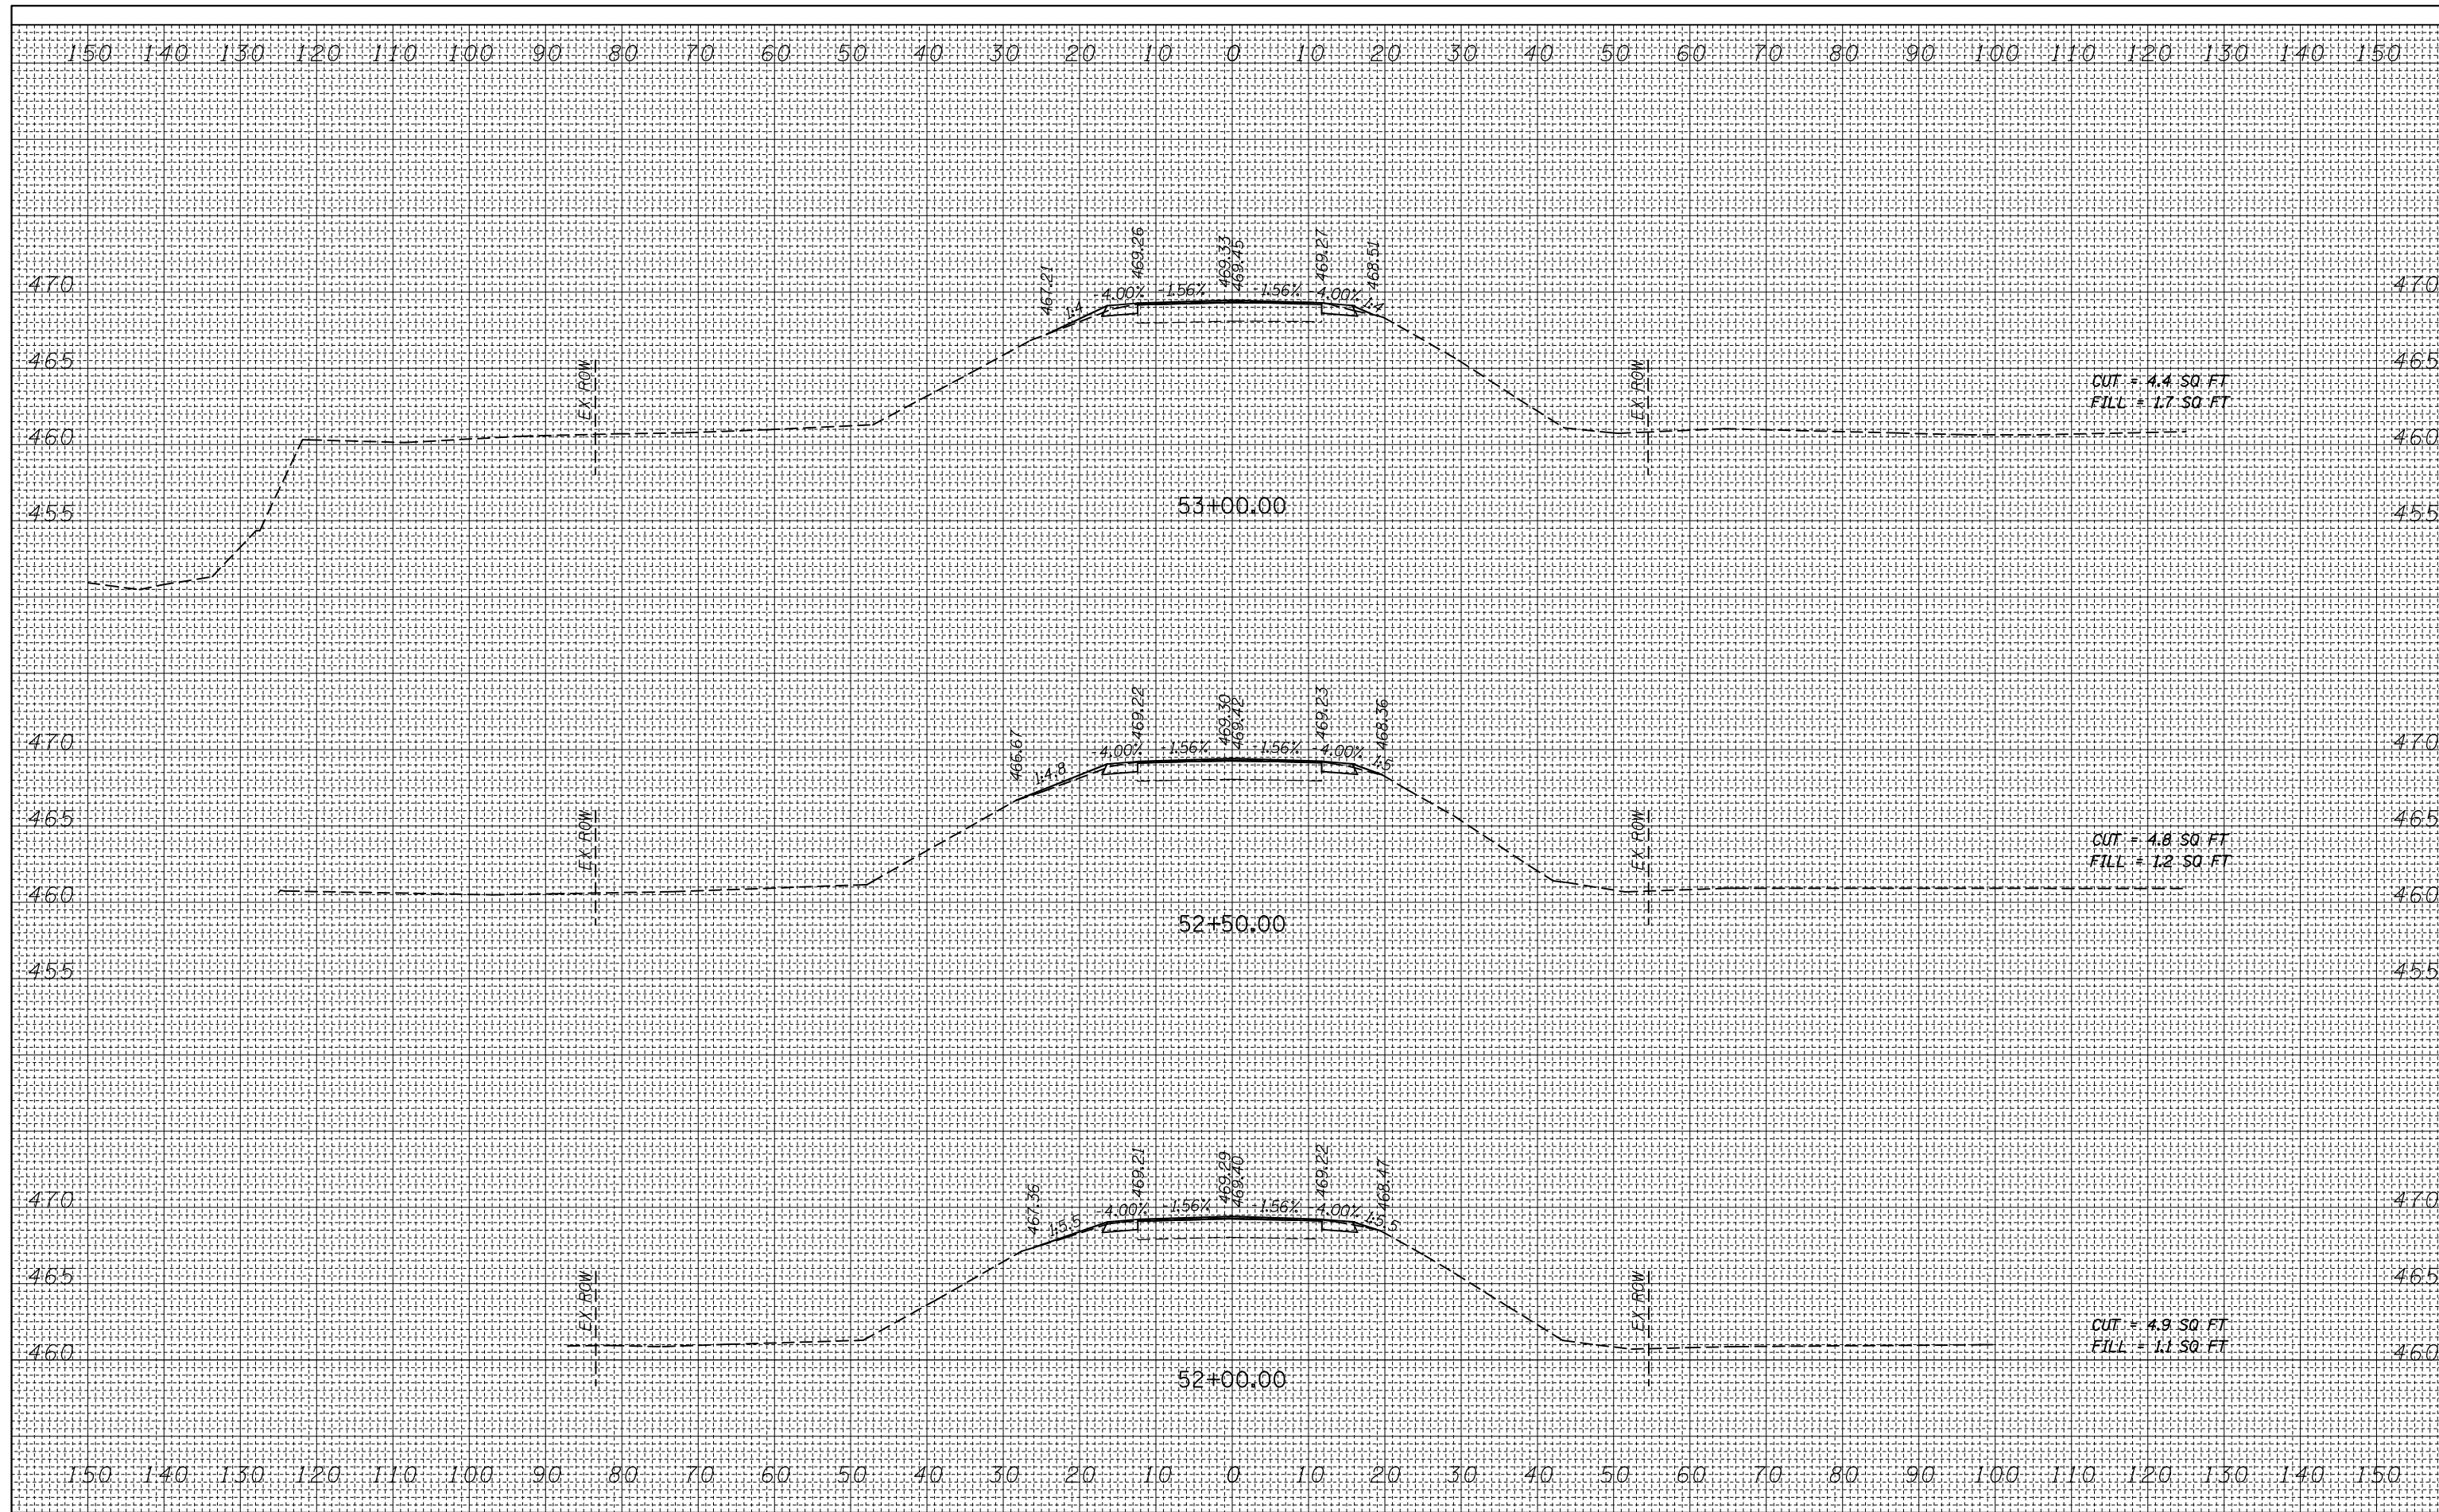

FILE NAME =	USER NAME = harbaughrd	DESIGNED -	REVISED -	<b>STATE OF ILLINOIS DEPARTMENT OF TRANSPORTATION</b>	<b>CROSS SECTIONS IL ROUTE 157</b>			F.A.S. RTE.	SECTION	COUNTY	TOTAL SHEETS	SHEET NO.
ca:\pw_work\pwidot\harbaughrd\0139799\0876401-ht-xshht-mL.dgn	DRAWN -	REVISED -	770					64-1BR	MADISON	137	108	
PLOT SCALE = 20.0000' / in.	CHECKED -	REVISED -	CONTRACT NO. 76401									
PLOT DATE = 3/8/2012	DATE -	REVISED -	ILLINOIS FED. AID PROJECT									
				SCALE: H=10' V=5	SHEET 3	OF 19 SHEETS	STA. 52+00.00	TO STA. 53+00.00				