


BY	DATE
FINAL SURVEY NO.	SURVEYED PLOTTED
	NOTE BOOK AREAS CHECKED

BY	DATE
ORIGINAL SURVEY NO.	SURVEYED PLOTTED
	NOTE BOOK AREAS CHECKED

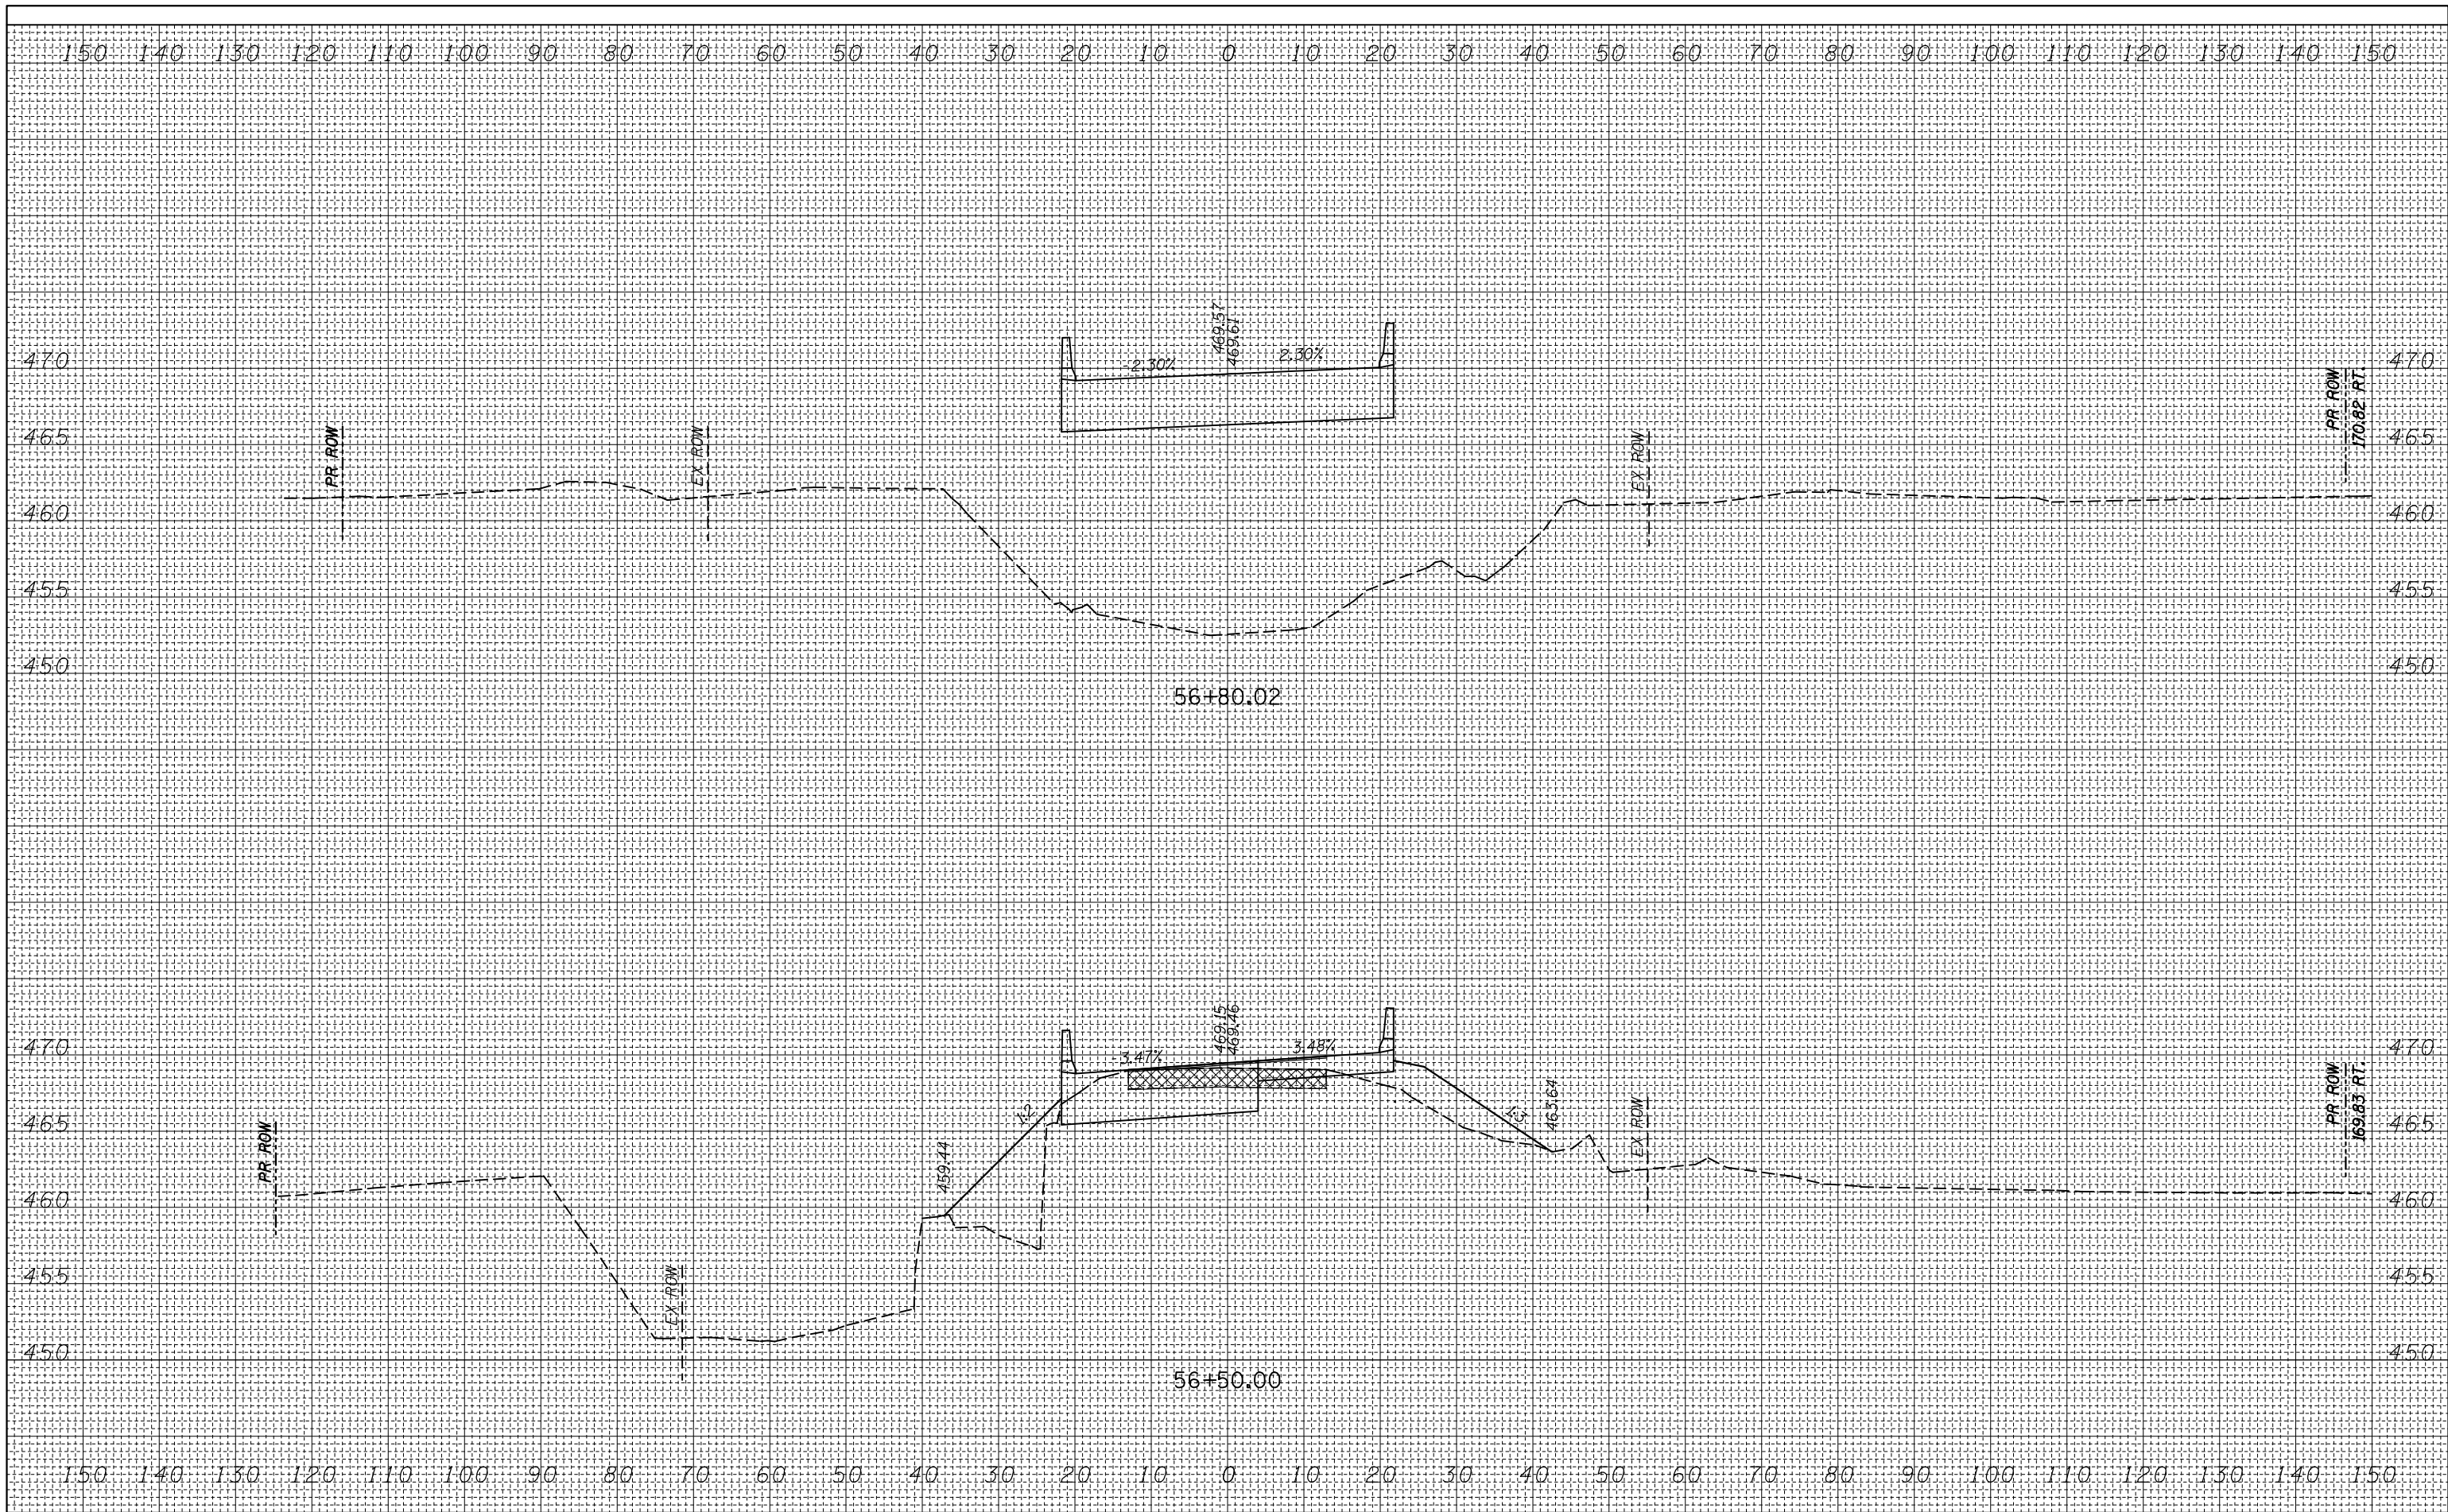

FILE NAME = c:\pw_work\pwidot\harbaugh\rd\0139799\0876401-ht-xsh-t-mL.dgn
 USER NAME = harbaughrd
 PLOT SCALE = 20.0000' / in.
 PLOT DATE = 3/8/2012

DESIGNED -	REVISD -
DRAWN -	REVISD -
CHECKED -	REVISD -
DATE -	REVISD -

**STATE OF ILLINOIS
DEPARTMENT OF TRANSPORTATION**

**CROSS SECTIONS
IL ROUTE 157**
 SCALE: H=10' V=5 SHEET 6 OF 19 SHEETS STA. 56+50.00 TO STA. 56+80.02

F.A.S. RTE.	SECTION	COUNTY	TOTAL SHEETS	SHEET NO.
770	64-1BR	MADISON	137	111
CONTRACT NO. 76401			ILLINOIS FED. AID PROJECT	