


BY	DATE

ORIGINAL SURVEY	SURVEYED	BY	DATE
NOTE BOOK NO.	PLOTTED TEMPLATE AREAS CHECKED		

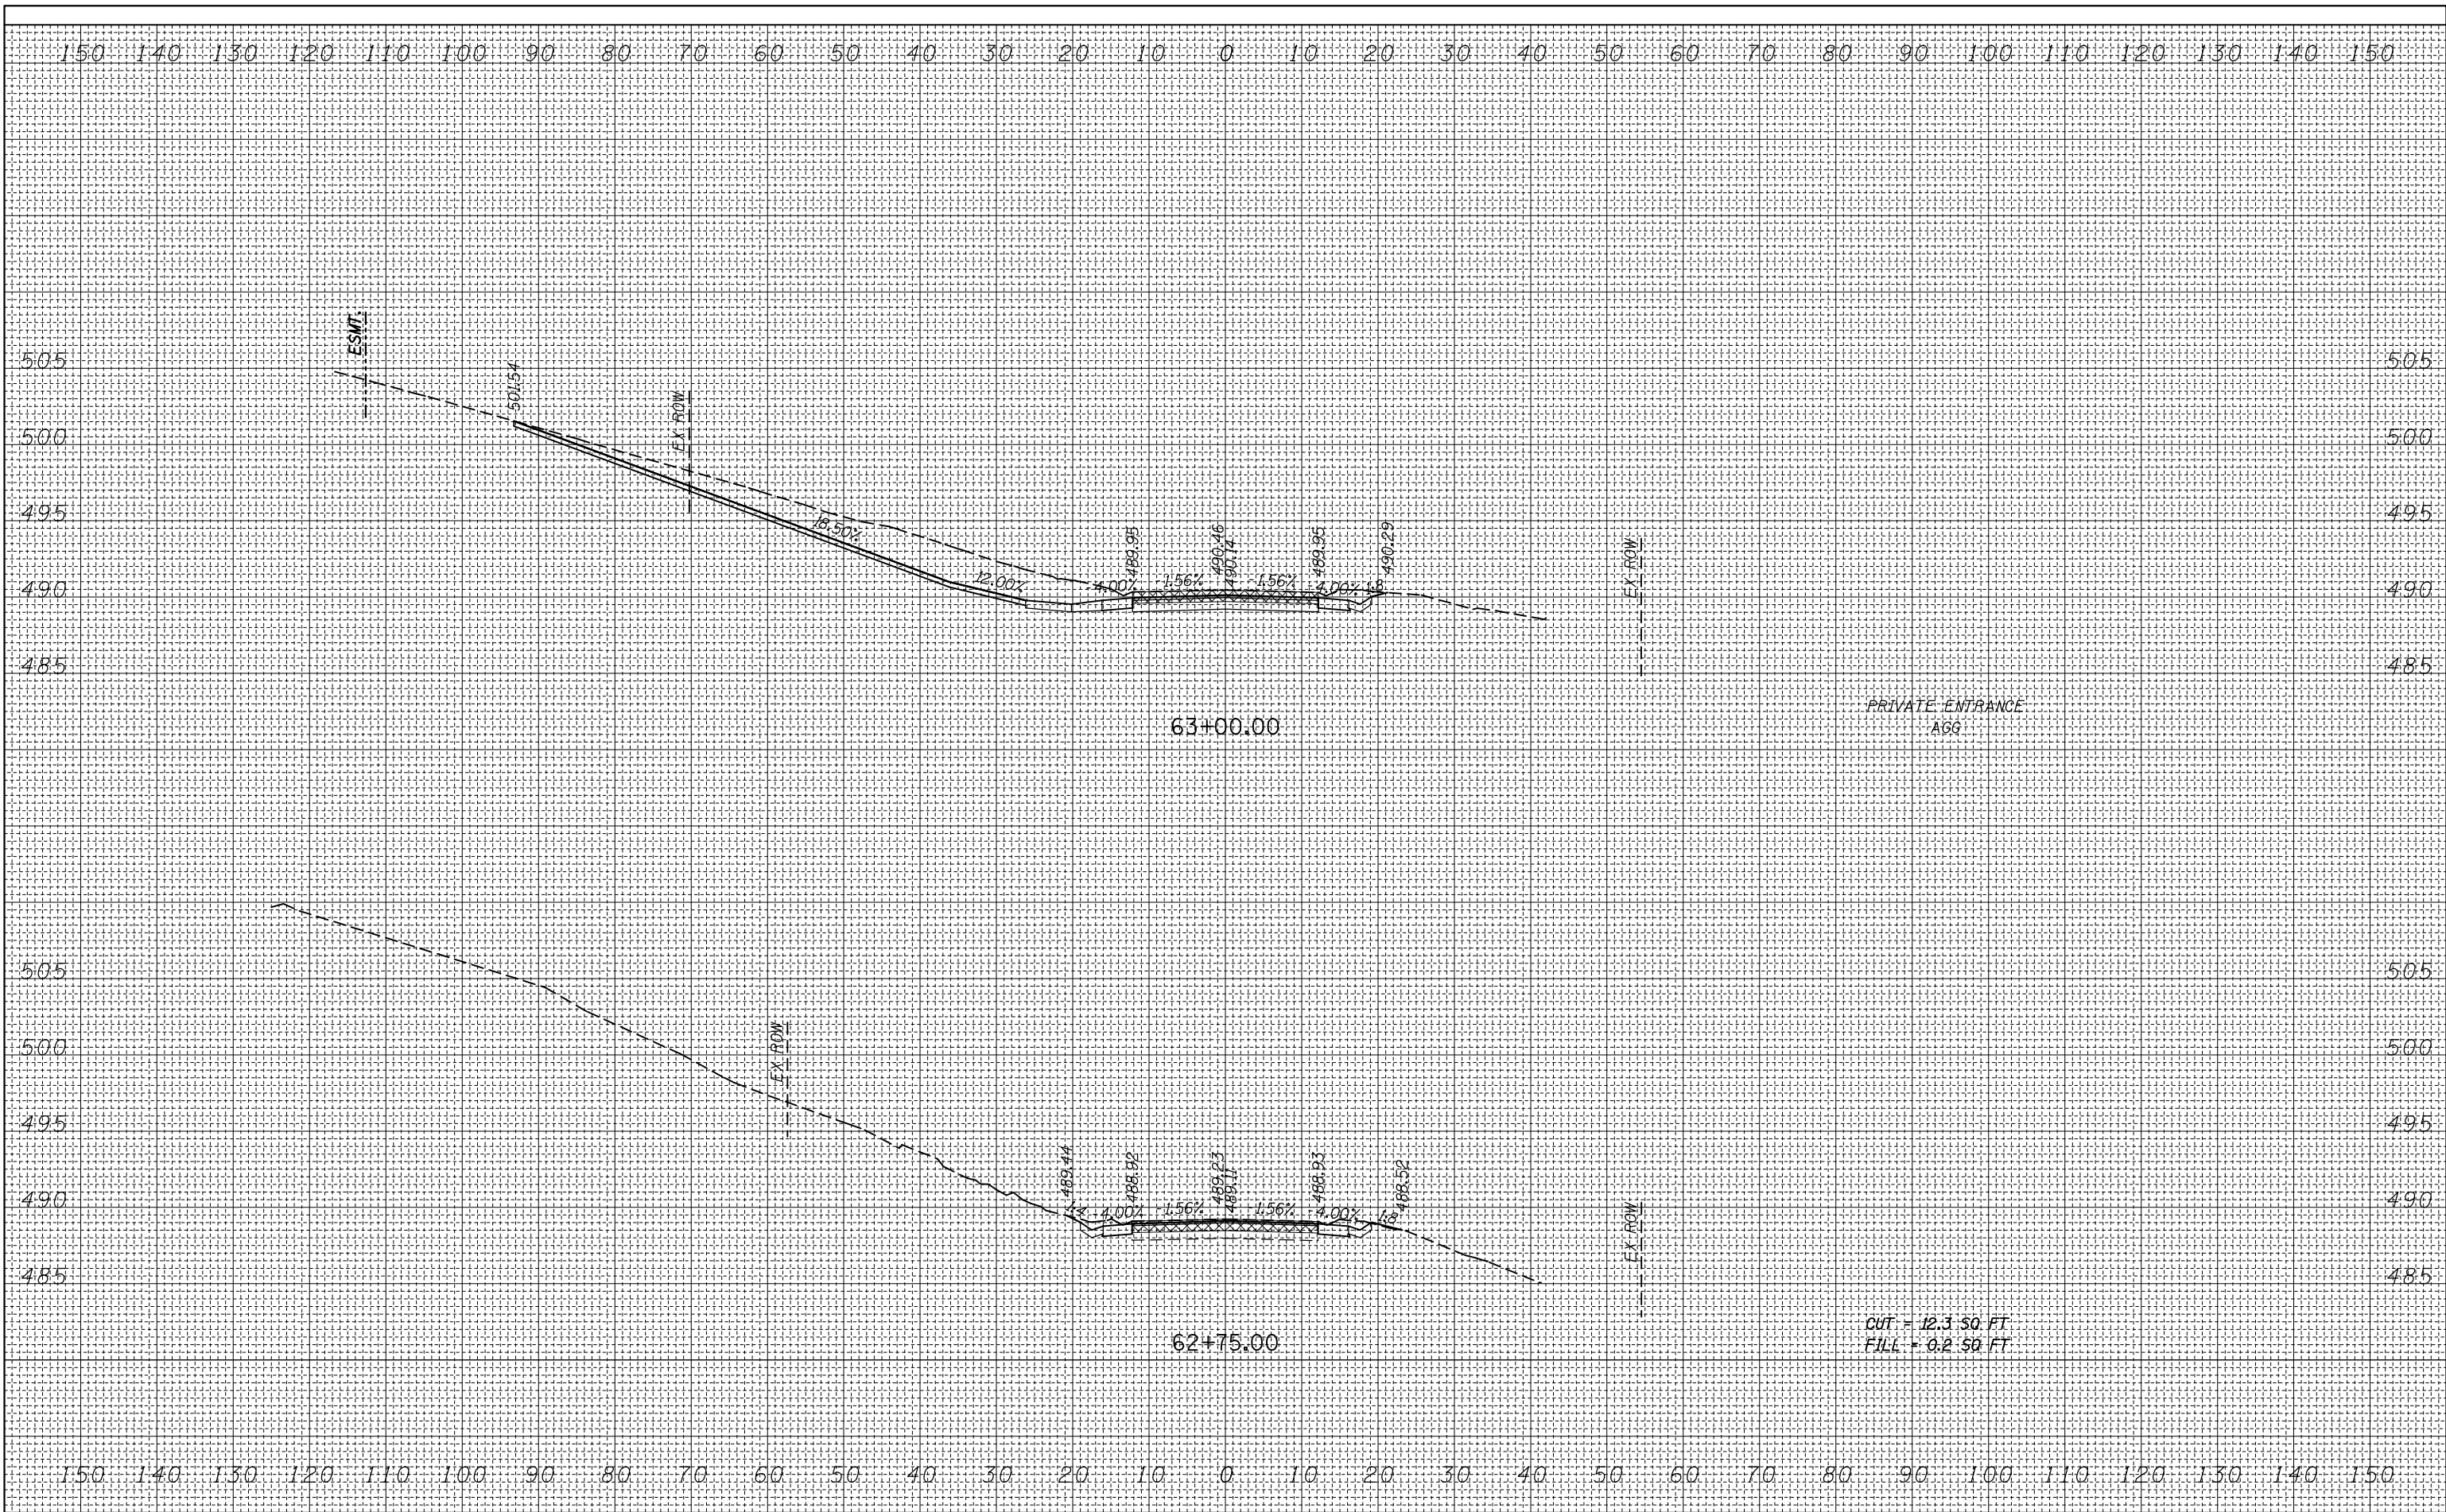

FILE NAME =
 c:\pwork\pwork\harbaugh\139799\0876401-1\ht-xshd-m.dgn
 USER NAME = harbaughrd
 PLOT SCALE = 20.0000' / in.
 PLOT DATE = 3/8/2012

DESIGNED -	REVISID -
DRAWN -	REVISID -
CHECKED -	REVISID -
DATE -	REVISID -

STATE OF ILLINOIS
DEPARTMENT OF TRANSPORTATION

CROSS SECTIONS
IL ROUTE 157
 SCALE: H=10' V=5 SHEET 13 OF 19 SHEETS STA. 62+75.00 TO STA. 63+00.00

F.A.S. RTE.	SECTION	COUNTY	TOTAL SHEETS	SHEET NO.
770	64-1BR	MADISON	137	118
				CONTRACT NO. 76401
ILLINOIS FED. AID PROJECT				