


FINAL SURVEY NO.	SURVEYED PLOTTED	DATE
NOTE BOOK	TEMPLATE	
AREAS	AREAS	
CHECKED	CHECKED	

ORIGINAL SURVEY NO.	SURVEYED PLOTTED	DATE
NOTE BOOK	TEMPLATE	
AREAS	AREAS	
CHECKED	CHECKED	

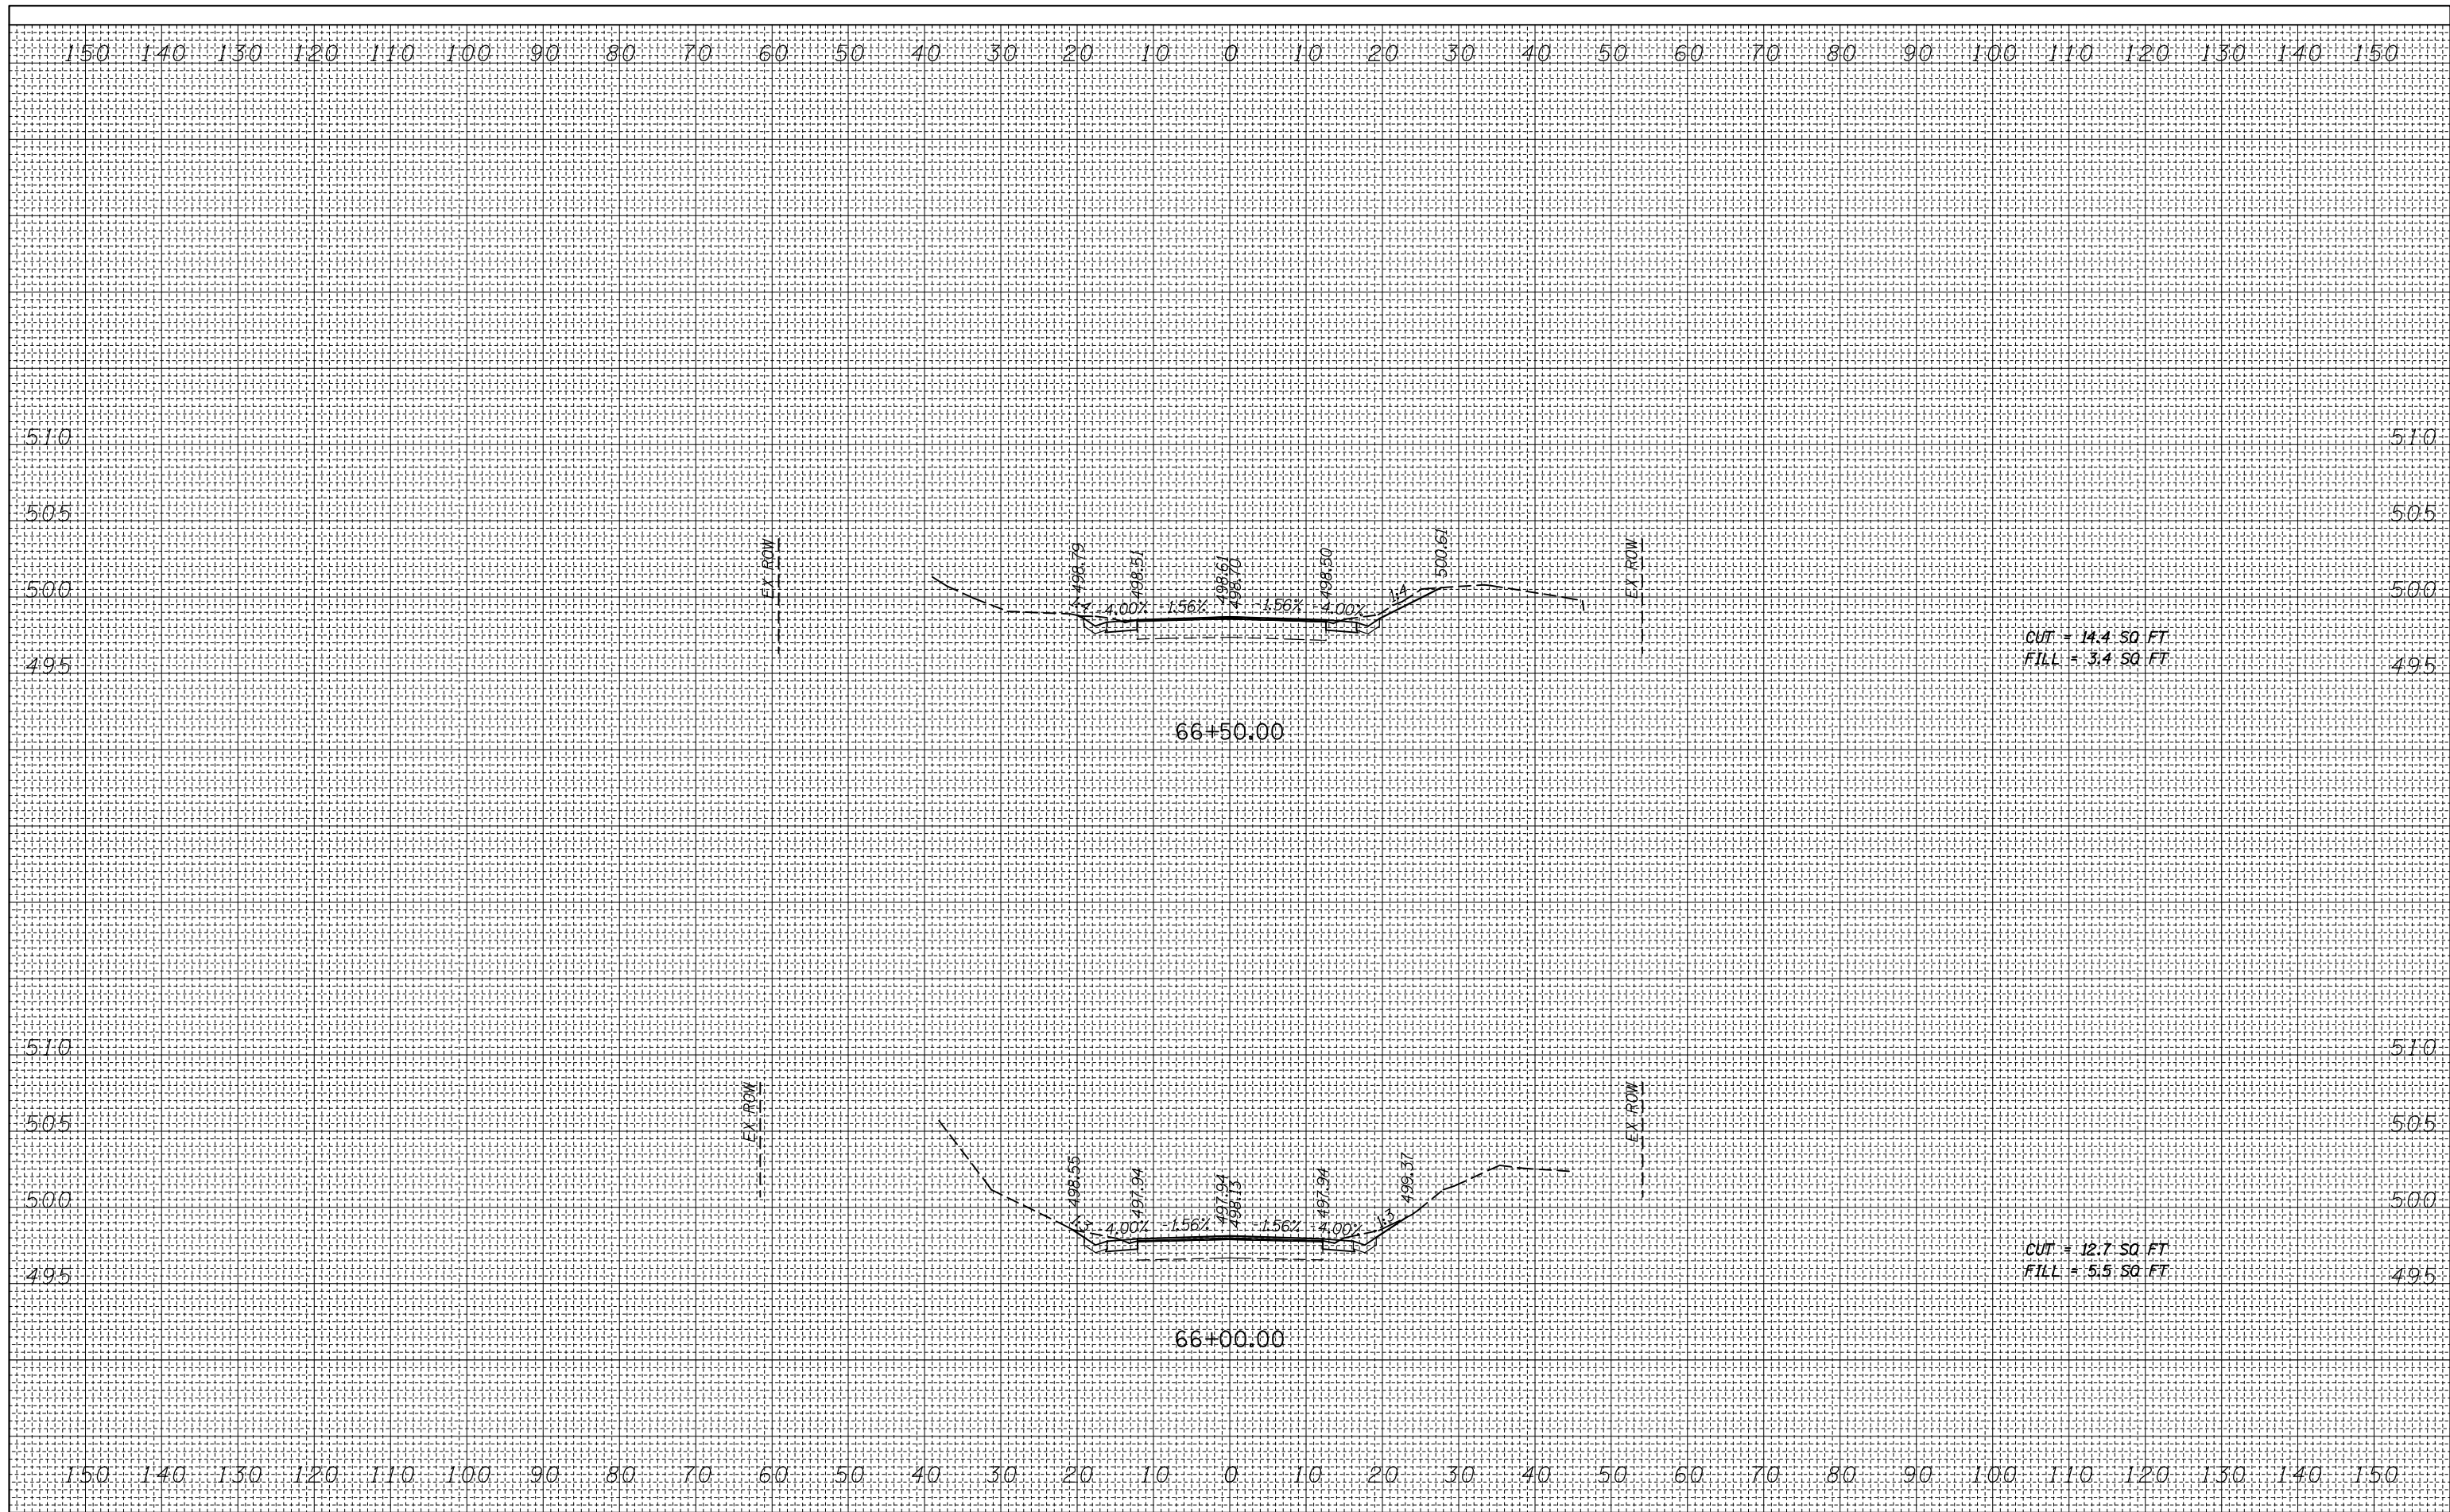

FILE NAME =
 USER NAME = harbaughrd
 DRAWN -
 CHECKED -
 DATE -
 PLOT SCALE = 20.0000 ' / in.
 PLOT DATE = 3/8/2012

DESIGNED -
 DRAWN -
 CHECKED -
 DATE -
 REVISED -
 REVISED -
 REVISED -
 REVISED -

STATE OF ILLINOIS
 DEPARTMENT OF TRANSPORTATION

CROSS SECTIONS
 IL ROUTE 157

SCALE: H=10' V=5 SHEET 17 OF 19 SHEETS STA. 66+00.00 TO STA. 66+50.00

F.A.S. RTE.	SECTION	COUNTY	TOTAL SHEETS	SHEET NO.
770	64-1BR	MADISON	137	122
			CONTRACT NO. 76401	

ILLINOIS FED. AID PROJECT