


DATE	
BY	
FINAL SURVEY NO.	
SURVEYED PLOTTED	
TEMPLATE AREAS CHECKED	
NOTE BOOK AREAS CHECKED	

DATE	
BY	
ORIGINAL SURVEY NO.	
SURVEYED PLOTTED	
TEMPLATE AREAS CHECKED	
NOTE BOOK AREAS CHECKED	

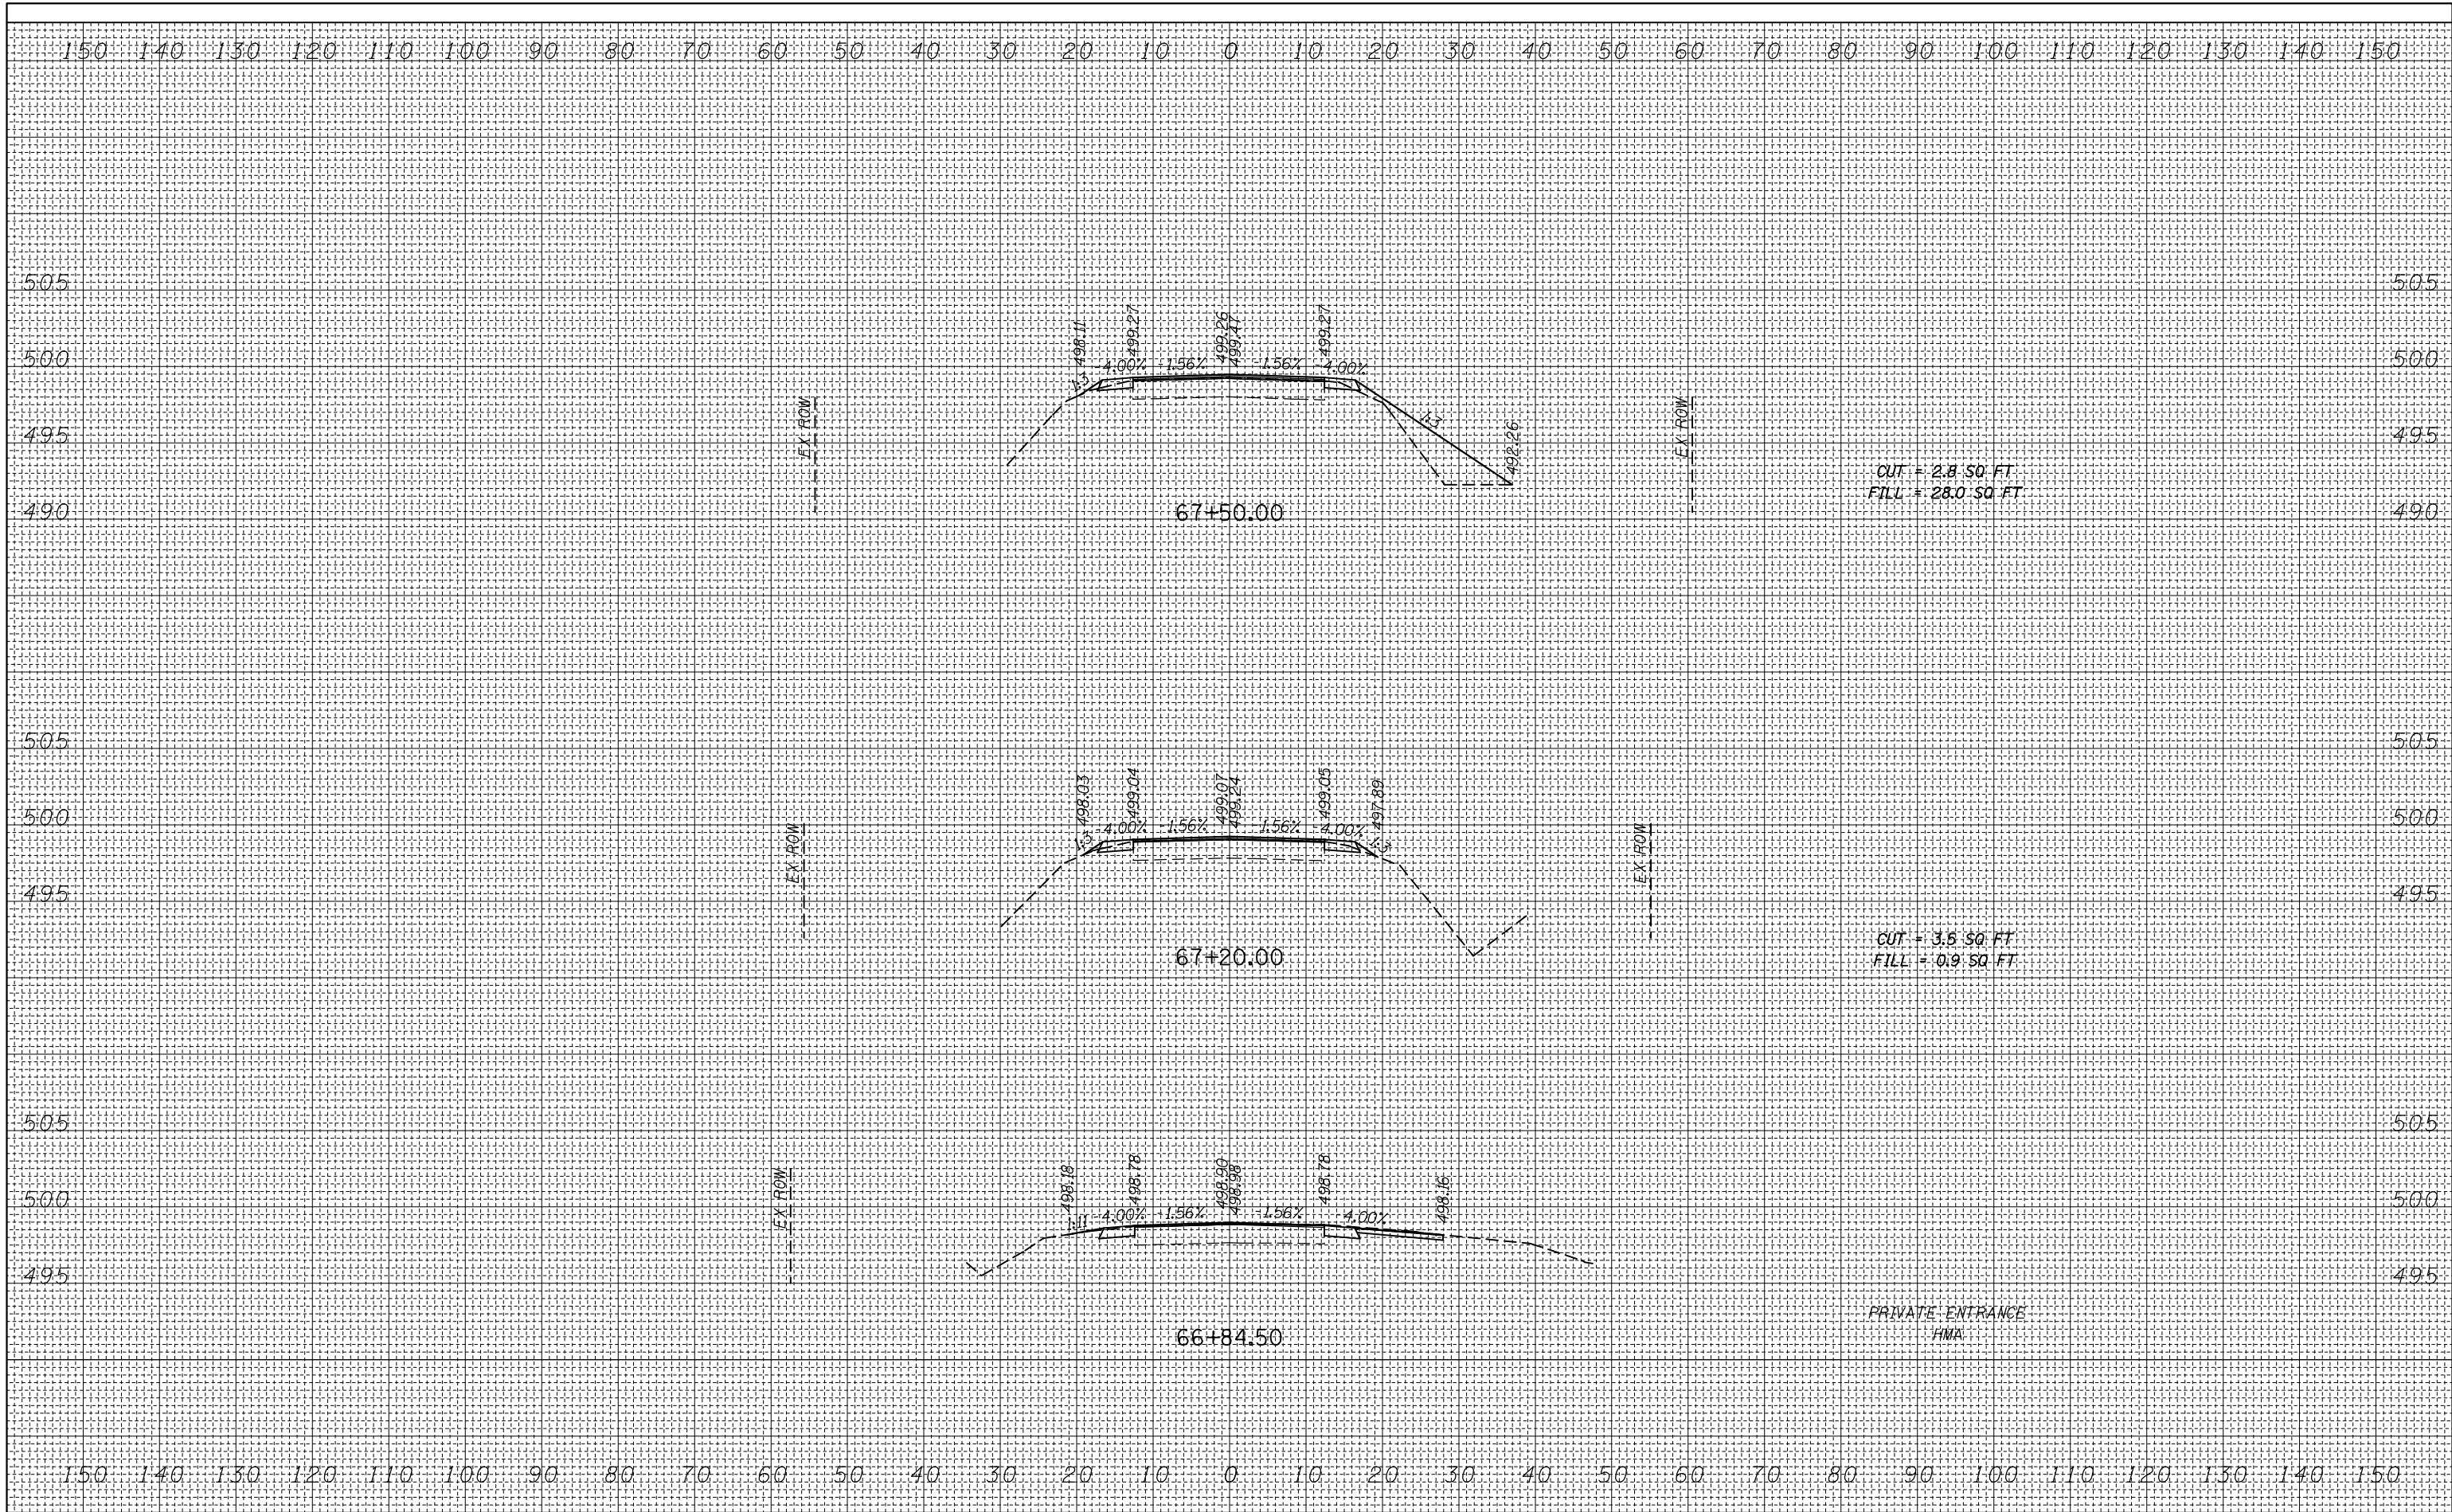

FILE NAME = c:\pw_work\pwidot\harbaughrd\0139799\0876401-ht-xsh-t-mL.dgn
 USER NAME = harbaughrd
 PLOT SCALE = 20.0000' / in.
 PLOT DATE = 3/8/2012

DESIGNED -	REVISED -
DRAWN -	REVISED -
CHECKED -	REVISED -
DATE -	REVISED -

**STATE OF ILLINOIS
DEPARTMENT OF TRANSPORTATION**

**CROSS SECTIONS
IL ROUTE 157**
 SCALE: H=10' V=5 SHEET 18 OF 19 SHEETS STA. 66+84.50 TO STA. 67+50.00

F.A.S. RTE.	SECTION	COUNTY	TOTAL SHEETS	SHEET NO.
770	64-1BR	MADISON	137	123
				CONTRACT NO. 76401
ILLINOIS FED. AID PROJECT				