


FINAL SURVEY	SURVEYED	BY	DATE
NOTE BOOK	PLOTTED		
NO.	TEMPLATE		
	AREAS CHECKED		

ORIGINAL SURVEY	SURVEYED	BY	DATE
NOTE BOOK	PLOTTED		
NO.	TEMPLATE		
	AREAS CHECKED		

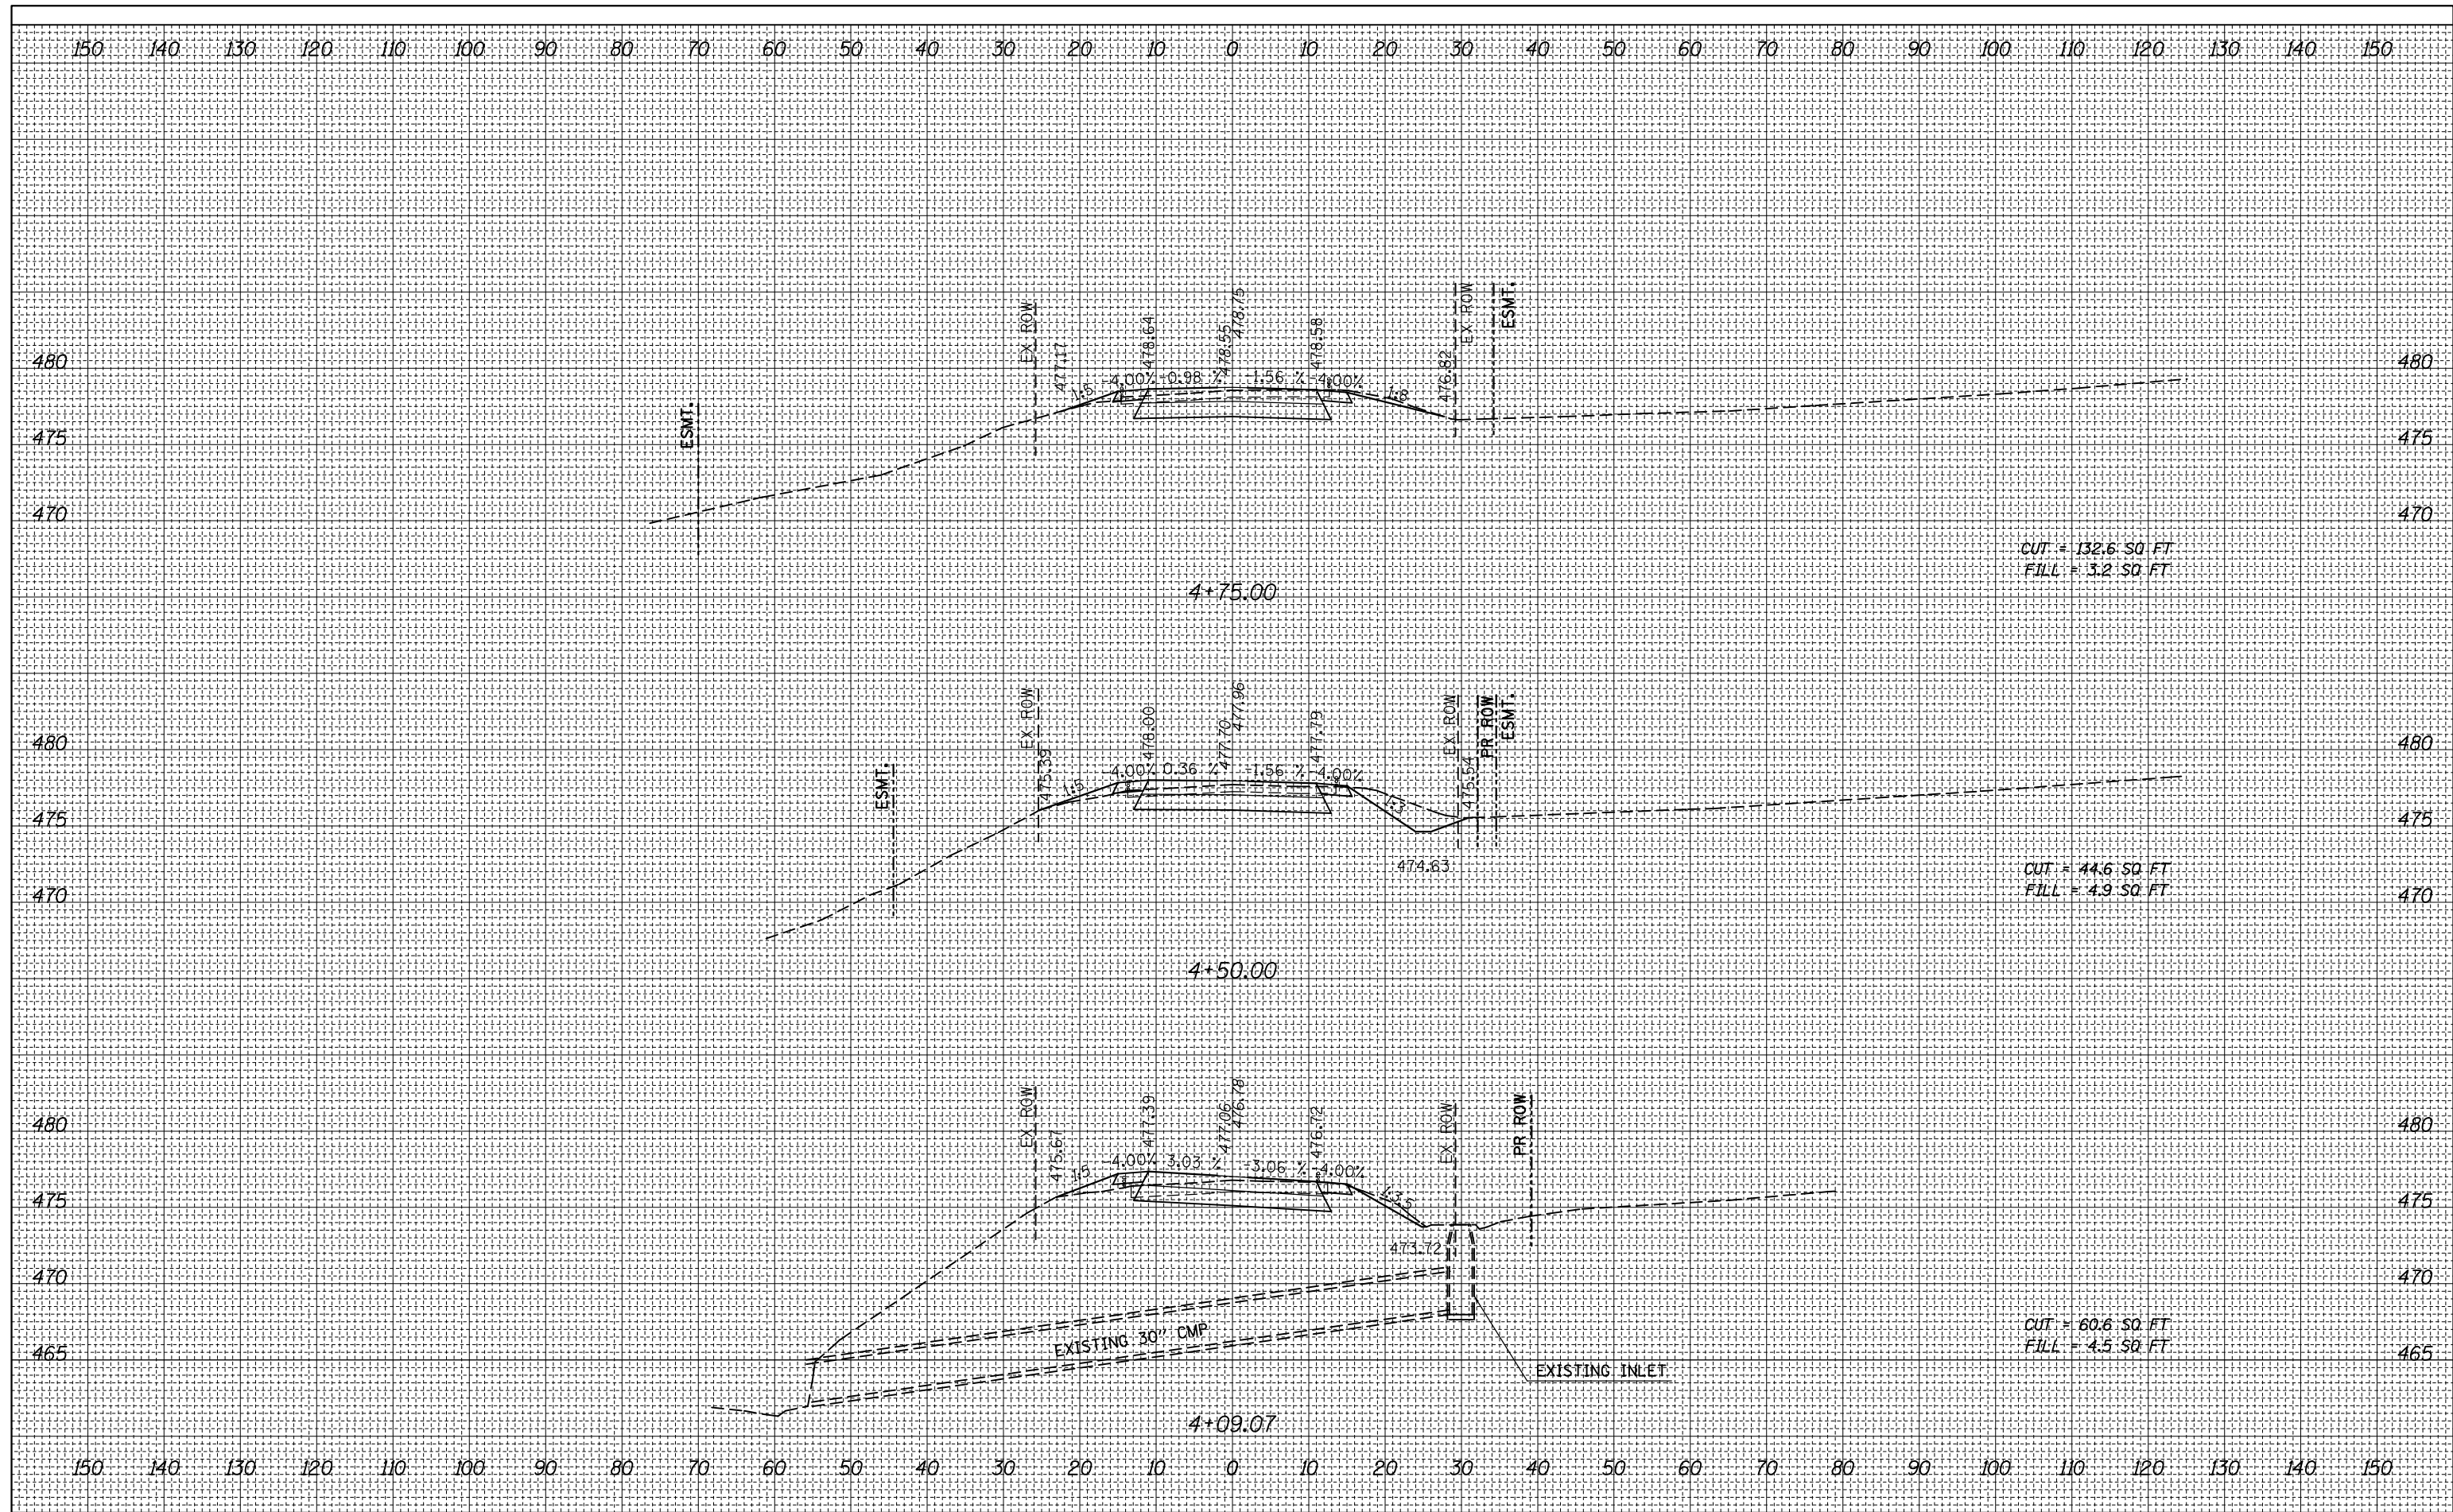

FILE NAME =	USER NAME = harbaughrd	DESIGNED -	REVISED -	<b>STATE OF ILLINOIS DEPARTMENT OF TRANSPORTATION</b>	<b>CROSS SECTIONS OLD CARPENTER ROAD</b>			F.A.S. RTE.	SECTION	COUNTY	TOTAL SHEETS	SHEET NO.
ca:\pw_work\pwork\harbaughrd\0139799\0876401-1\ht-xssht-sr.dgn	DRAWN -	REVISED -	770					64-1BR	MADISON	137	130	
PLOT SCALE = 20.0000' / in.	CHECKED -	REVISED -	CONTRACT NO. 76401									
PLOT DATE = 3/8/2012	DATE -	REVISED -	ILLINOIS FED. AID PROJECT									