


FINAL SURVEY NO.	SURVEYED PLOTTED TEMPLATE AREAS CHECKED	BY	DATE

ORIGINAL SURVEY NO.	SURVEYED PLOTTED TEMPLATE AREAS CHECKED	BY	DATE

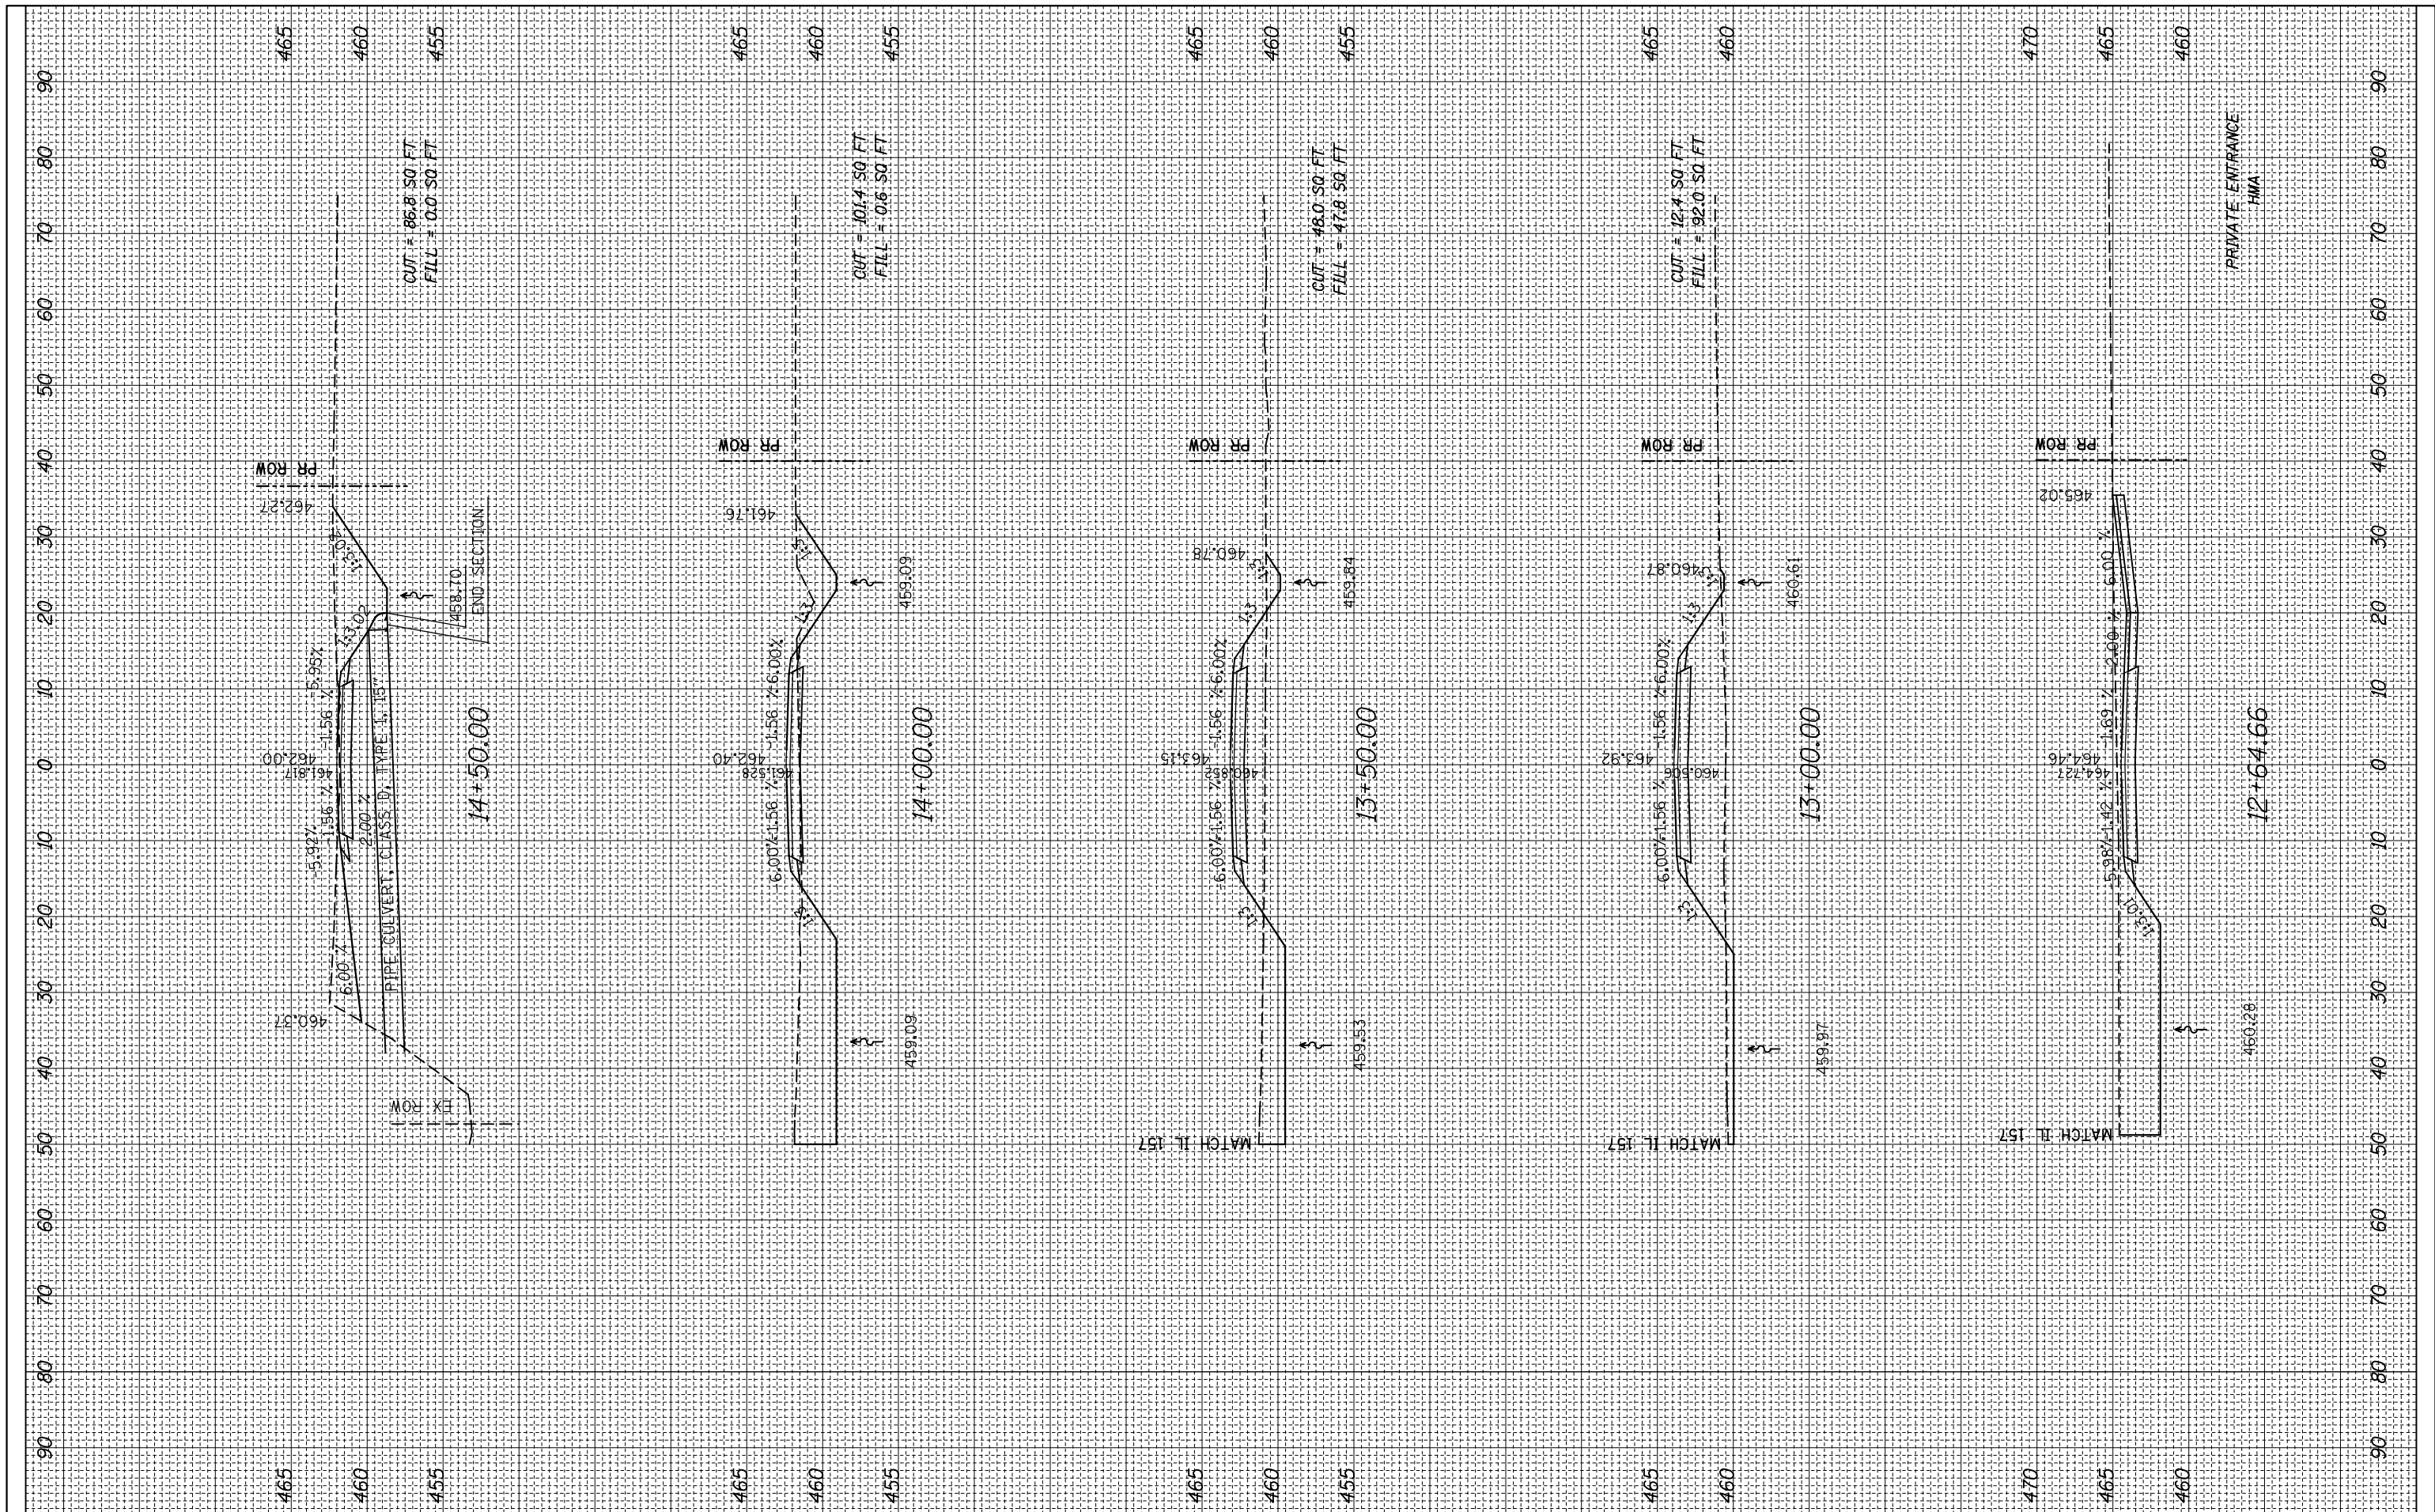

FILE NAME = c:\pwork\pwork\harbaugh\139799\0876401-14\14+50.00-14+00.00.dgn

USER NAME = harbaughrd
 PLOT SCALE = 20.0000' / in.
 PLOT DATE = 2/9/2012

DESIGNED - ACM
 DRAWN - ACM
 CHECKED -
 DATE -

REVISED -
 REVISED -
 REVISED -
 REVISED -

**STATE OF ILLINOIS
 DEPARTMENT OF TRANSPORTATION**

**CROSS SECTIONS
 SERVICE DRIVE**

SCALE: H=10' V=5 SHEET NO. 2 OF 3 SHEETS STA. 12+64.66 TO STA. 14+50.00

F.A.S. RTE. 770	SECTION 64-1BR	COUNTY MADISON	TOTAL SHEETS 137	SHEET NO. 133
CONTRACT NO. 76401			ILLINOIS FED. AID PROJECT	