


FINAL SURVEY NO.	SURVEYED PLOTTED AREAS CHECKED	BY	DATE

ORIGINAL SURVEY NO.	SURVEYED PLOTTED AREAS CHECKED	BY	DATE

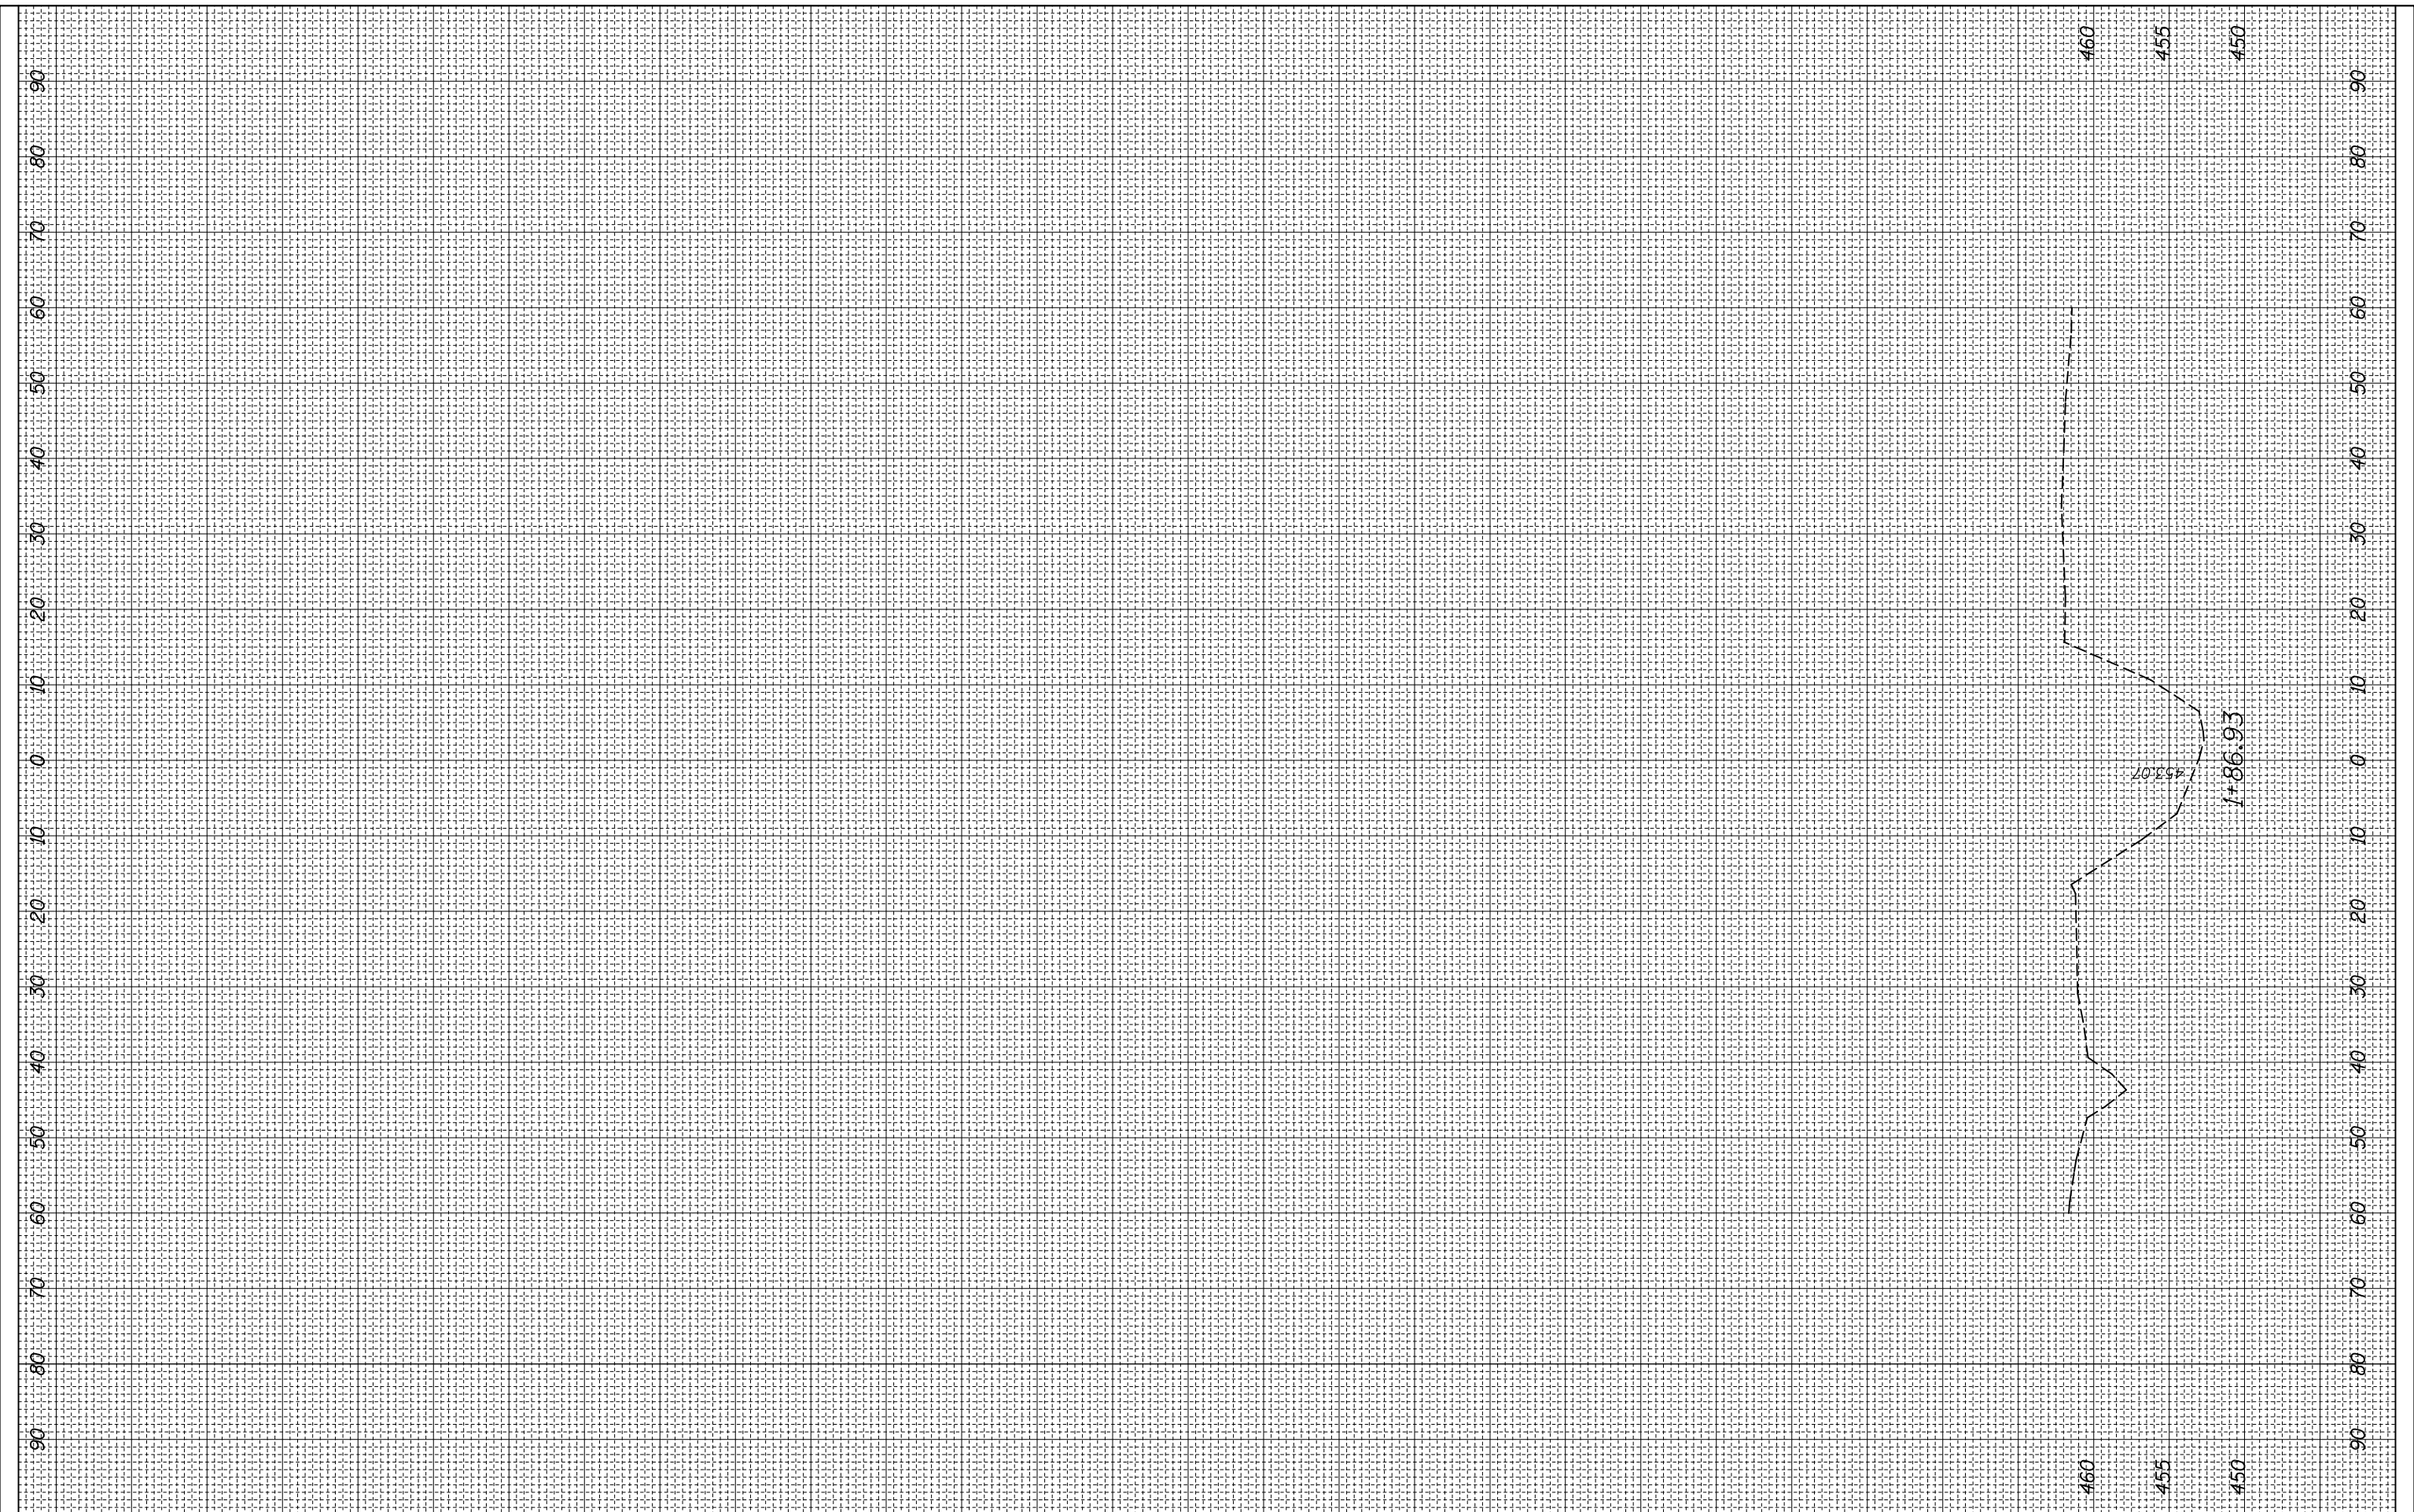

FILE NAME = c:\pw_work\pwork\harbaughrd\0139799\0876401-h-t-xssht-chn

USER NAME = harbaughrd
 PLOT SCALE = 20.0000' / in.
 PLOT DATE = 3/8/2012

DESIGNED -
 DRAWN -
 CHECKED -
 DATE -

REVISED -
 REVISED -
 REVISED -
 REVISED -

**STATE OF ILLINOIS
 DEPARTMENT OF TRANSPORTATION**

**CROSS SECTIONS
 CHANNEL**

SCALE: H=10' V=5 SHEET NO. 3 OF 3 SHEETS STA. 2+40.00 TO STA. 2+60.00

F.A.S. RTE.	SECTION	COUNTY	TOTAL SHEETS	SHEET NO.
770	64-1BR	MADISON	137	137
CONTRACT NO. 76401			ILLINOIS FED. AID PROJECT	