


SIGNING LEGEND

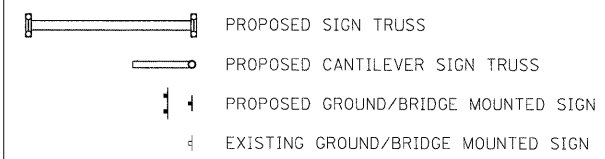

SIGNING NOTES

1. SIGNS SHALL BE PLACED AT A LATERAL OFFSET PER MUTCD AND PER DETAILS.
2. FOR CLARITY, RIGHT-OF-WAY AND UTILITIES ARE NOT SHOWN. THE CONTRACTOR SHALL BE RESPONSIBLE FOR AVOIDING CONFLICTS BETWEEN ALL UTILITIES AND THE PROPOSED SIGNING PLAN.
3. COORDINATE SIZE AND LOCATION OF SIGN MOUNTING HOLES WITH SIGN PANEL DETAILS.



FILE NAME =
DBTRI-76C45-sht-sign17.dgn

USER NAME = mmconachie
PLOT SCALE = 50.0000' / in.
PLOT DATE = 2/2/2012

DESIGNED - PMK
DRAWN - PMK
CHECKED - MPW
DATE - 2/2/2012

REVISED -
REVISED -
REVISED -
REVISED -

**STATE OF ILLINOIS
DEPARTMENT OF TRANSPORTATION**

SIGNING PLAN

SCALE: 1" = 50' SHEET NO. 17 OF 29 SHEETS STA. N/A TO STA. N/A

F.A.I. RTE.	SECTION	COUNTY	TOTAL SHEETS	SHEET NO.
•	82-1SG	ST. CLAIR	145	39
•998/70/64			CONTRACT NO. 76C45	

FED. ROAD DIST. NO. ILLINOIS FED. AID PROJECT