
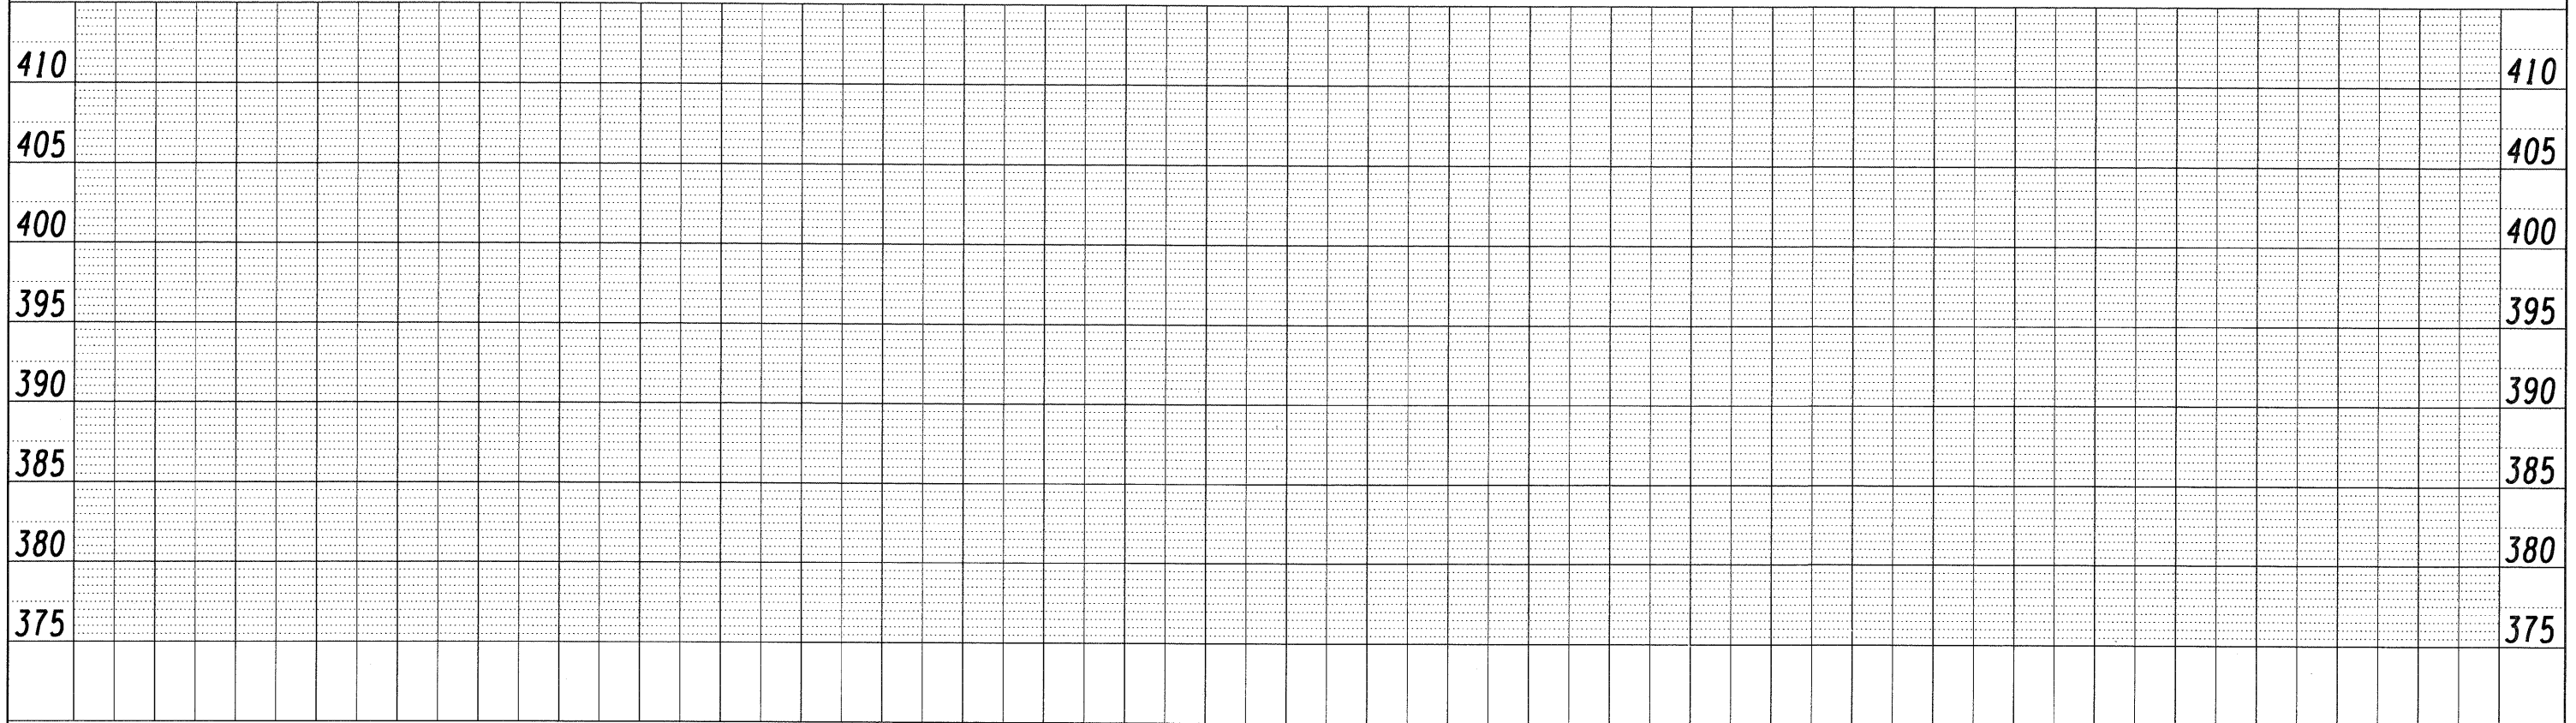
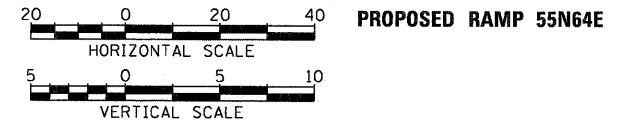


DATE	
BY	
SURVEYED	
ALIGNED	
CHECKED	
NOTE BOOK	
NO.	
PLAN	
NO.	

DATE	
BY	
SURVEYED	
ALIGNED	
CHECKED	
NOTE BOOK	
NO.	
PROFILE	
NO.	

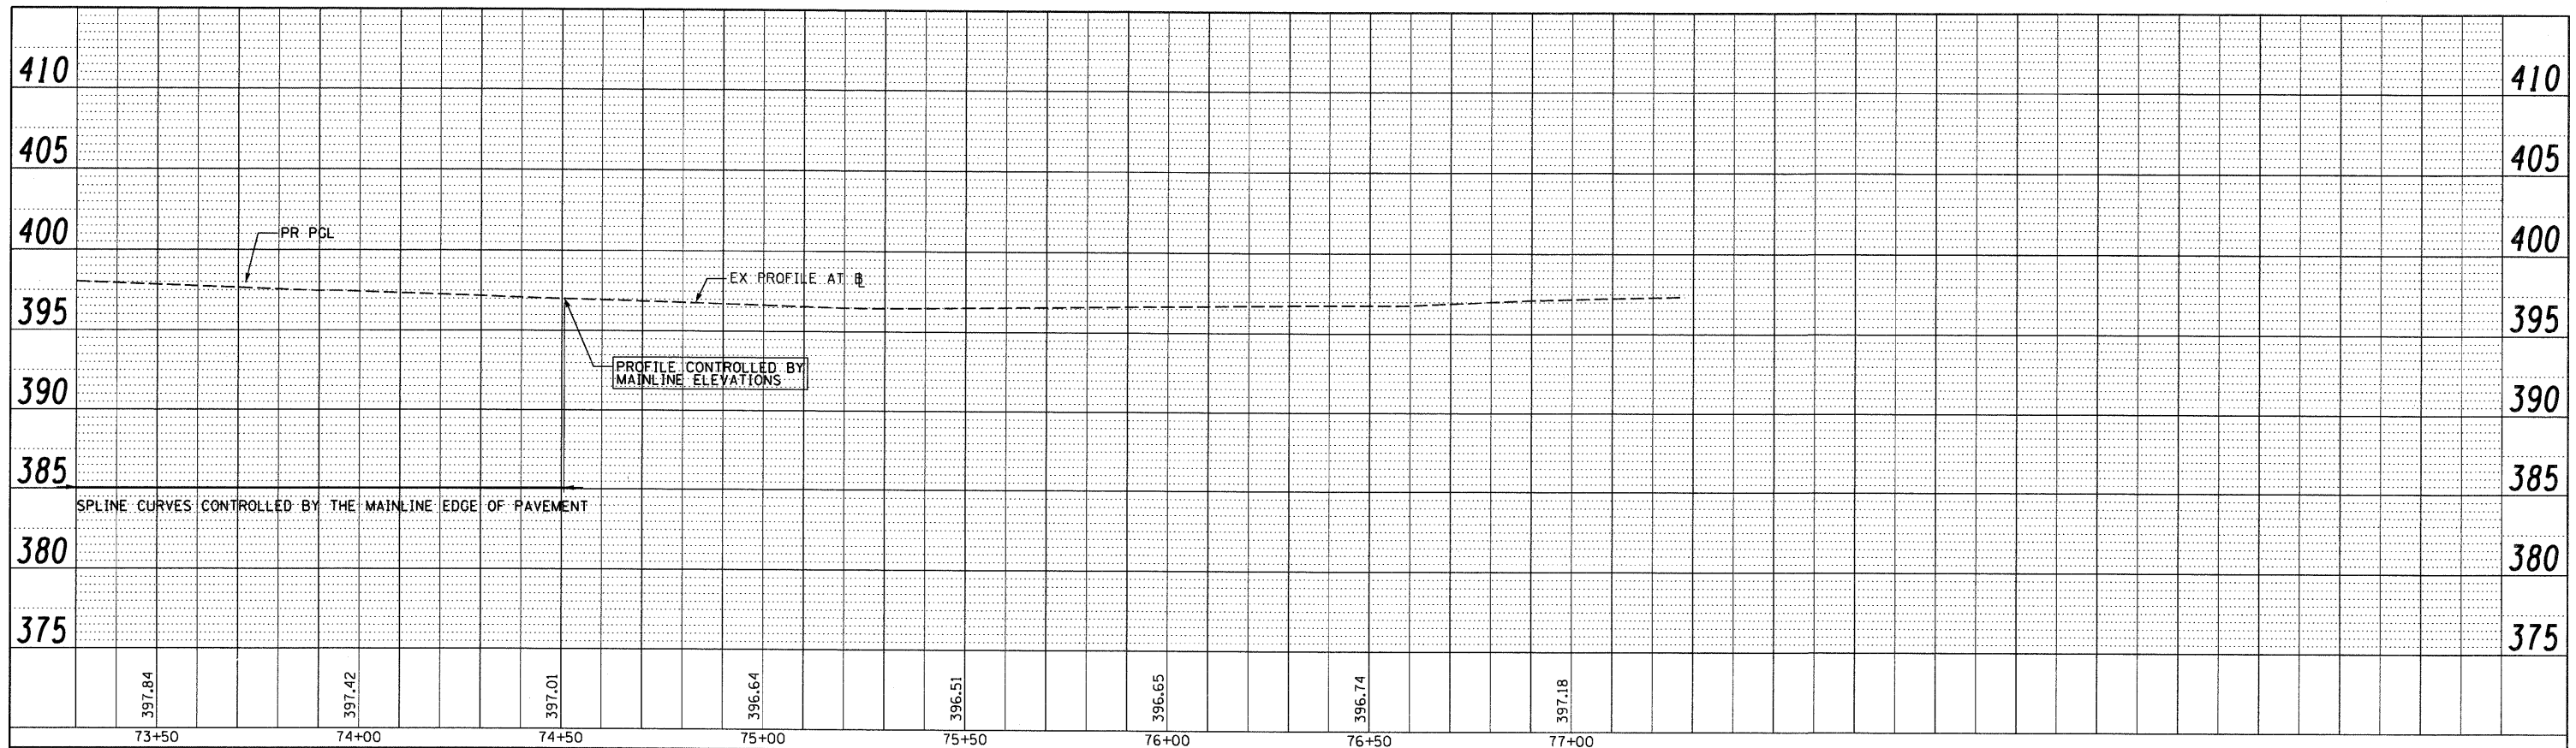

FILE NAME = DBT11-76C52-sht-Prof-55N64E-02.dgn	USER NAME = searsb	DESIGNED - SH	REVISED -	<b>STATE OF ILLINOIS DEPARTMENT OF TRANSPORTATION</b>	<b>ROADWAY PROFILE - RAMP 55N64E</b>	F.A. RTE. = 82-1-(R/A), 82-1-(R/B)	SECTION = ST. CLAIR	COUNTY = ST. CLAIR	TOTAL SHEETS = 629	SHEET NO. = 110	
PLOT SCALE = 48.0000' / in.	CHECKED - DBM	REVISED -	SCALE: H: 20 V: 5			SHEET NO. 2 OF 2 SHEETS	STA. TO STA.	CONTRACT NO. 76C52		ILLINOIS FED. AID PROJECT	
PLOT DATE = 1/24/2012	DATE - 1-20-12	REVISED -									