


PLAN	DATE	BY
NO.		
NO.		
NO.		

PROFILE	DATE	BY
NO.		
NO.		
NO.		

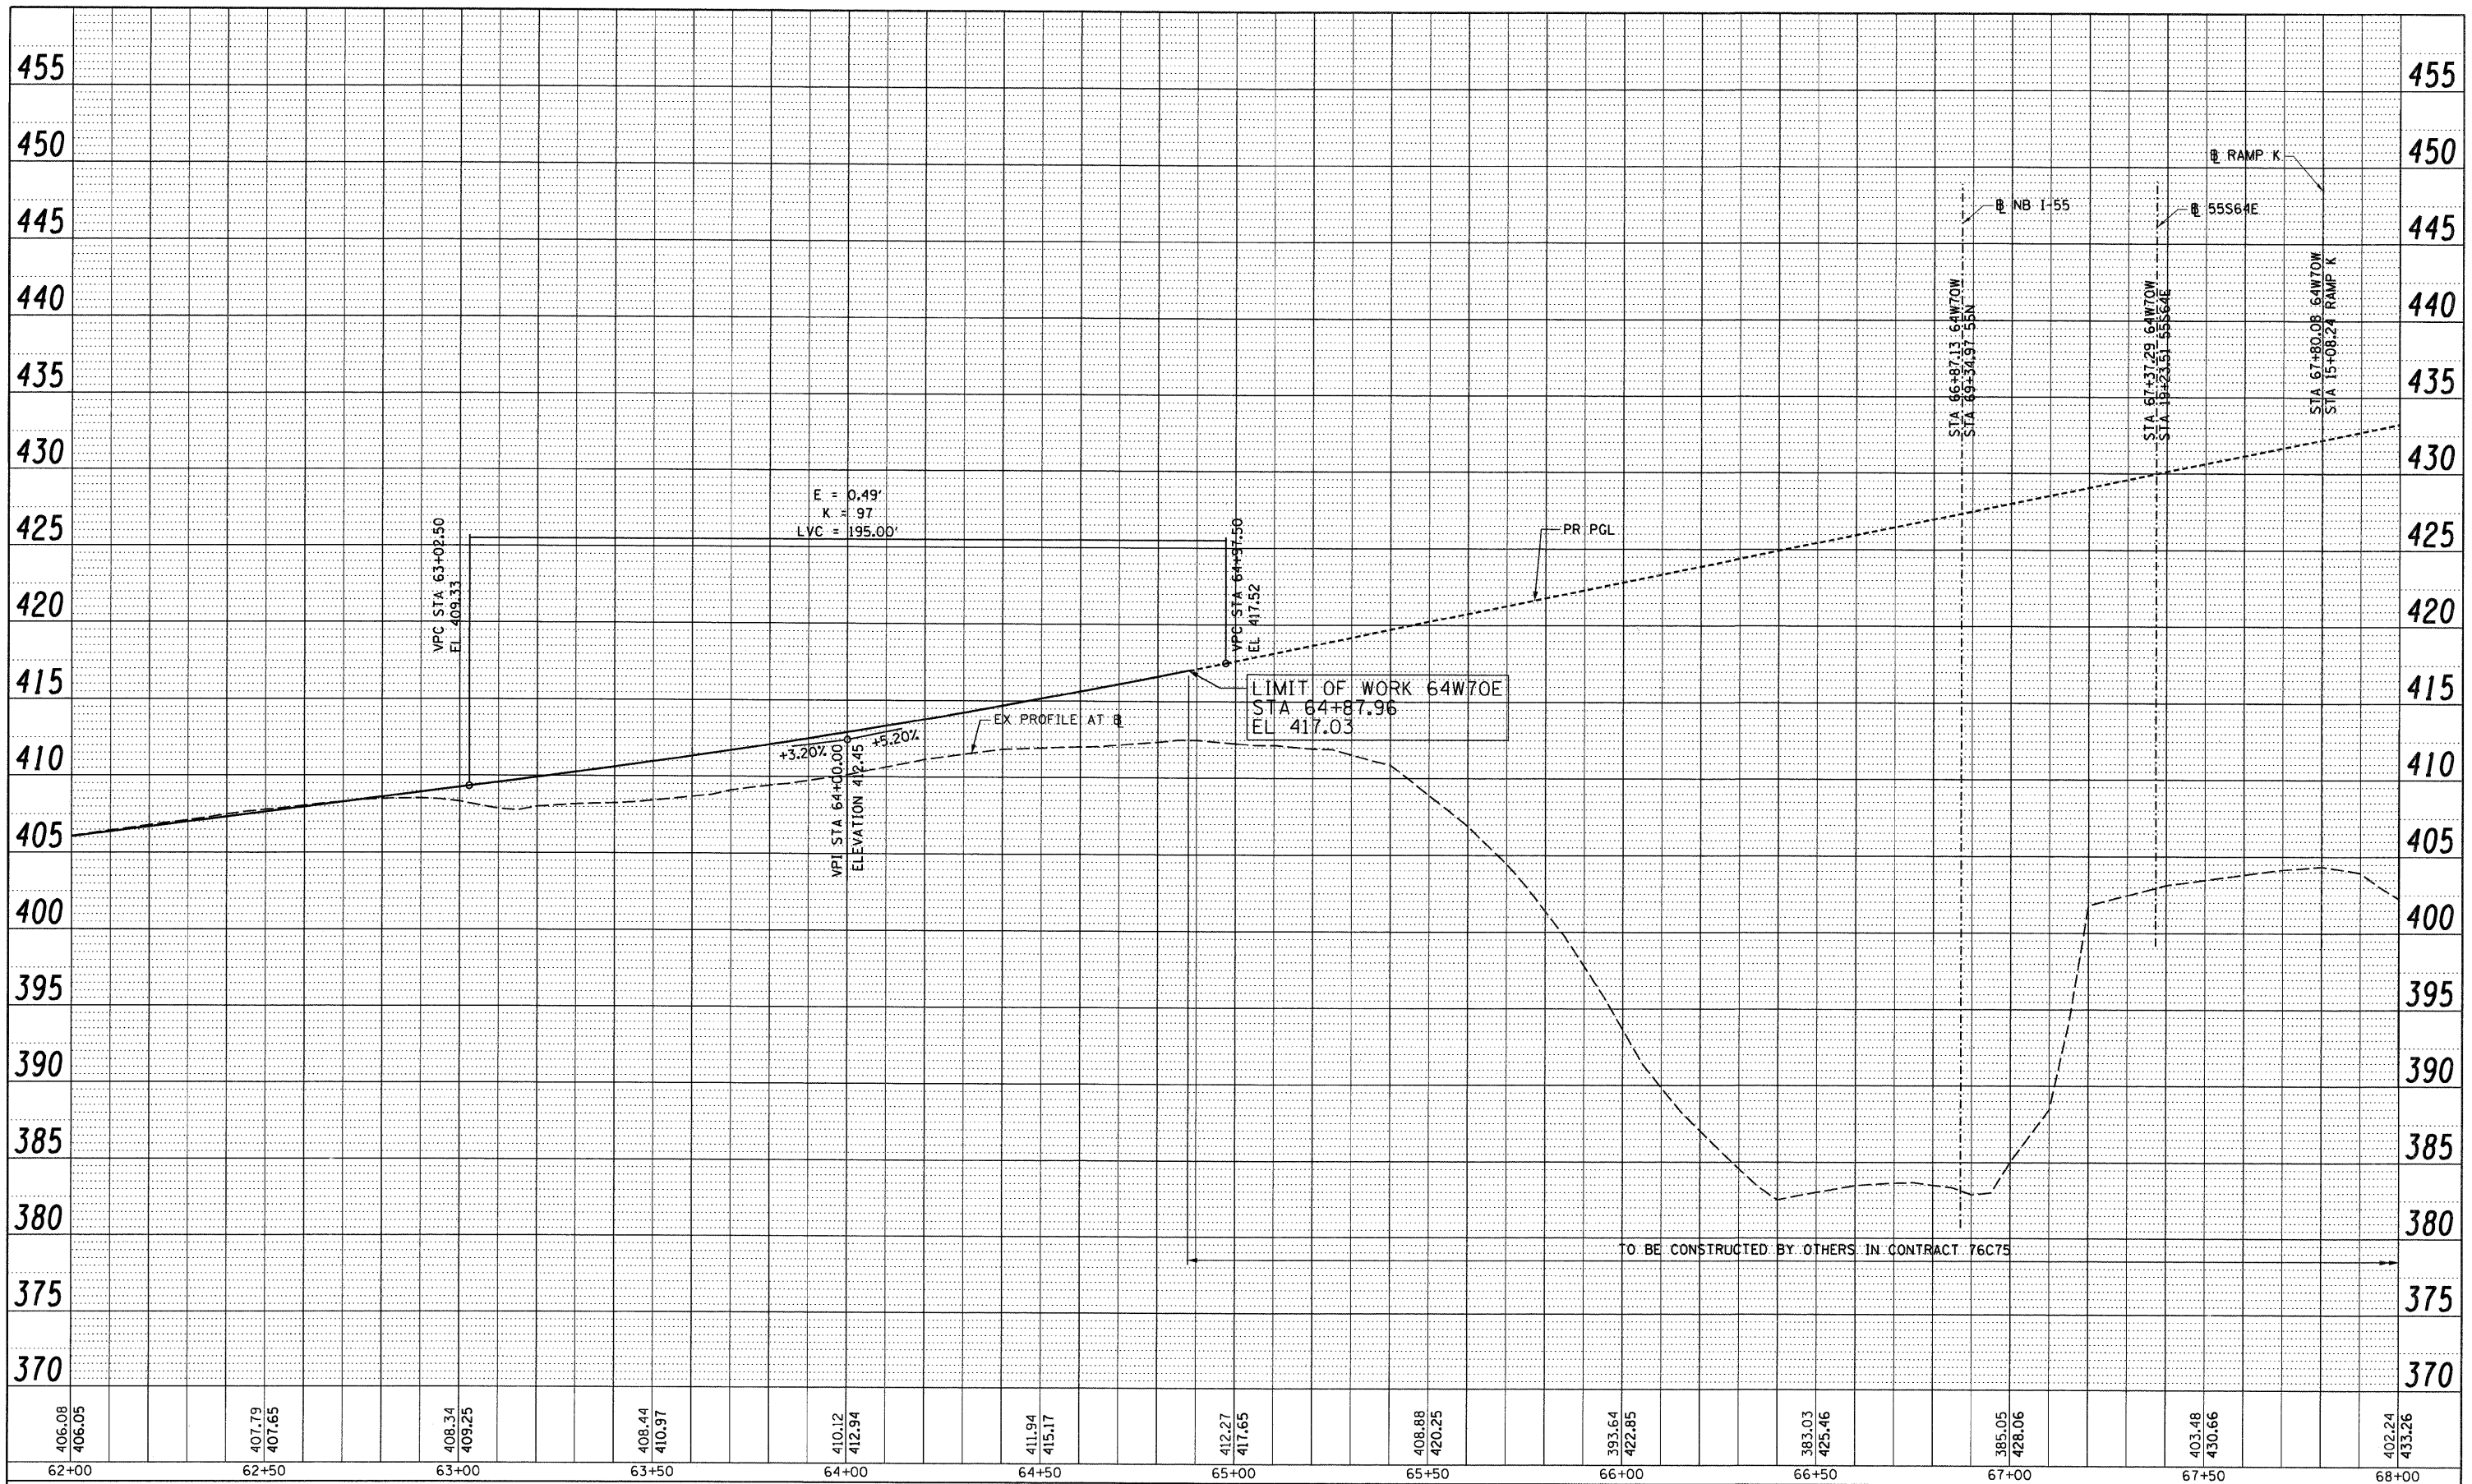

FILE NAME = DBTRI-76C52-Sht-Prof-64W70W-02.dgn

USER NAME = searsb  
 PLOT SCALE = 40,000' / 1" =  
 PLOT DATE = 1/24/2012

DESIGNED - SH  
 DRAWN - PHP  
 CHECKED - DBM  
 DATE - 1-20-12

REVISED -  
 REVISED -  
 REVISED -  
 REVISED -

**STATE OF ILLINOIS  
 DEPARTMENT OF TRANSPORTATION**

**ROADWAY PROFILE - RAMP 64W70W**

SCALE: H: 20 V: 5 SHEET NO. 2 OF 2 SHEETS STA. 62+00.00 TO STA. 64+87.96

F.A. RTE.	SECTION	COUNTY	TOTAL SHEETS	SHEET NO.
• 64/998/70	82-1-R(A), 82-1-R(B)	ST. CLAIR	629	113
CONTRACT NO. 76C52				
FED. ROAD DIST. NO. ILLINOIS FED. AID PROJECT				