

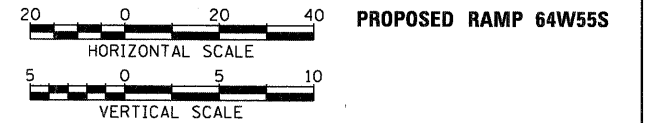


PLAN	SURVEYED	BY	DATE
	ALIGNED		
	CHECKED		
	FILED		
	NO.		
	NO.		
	NO.		

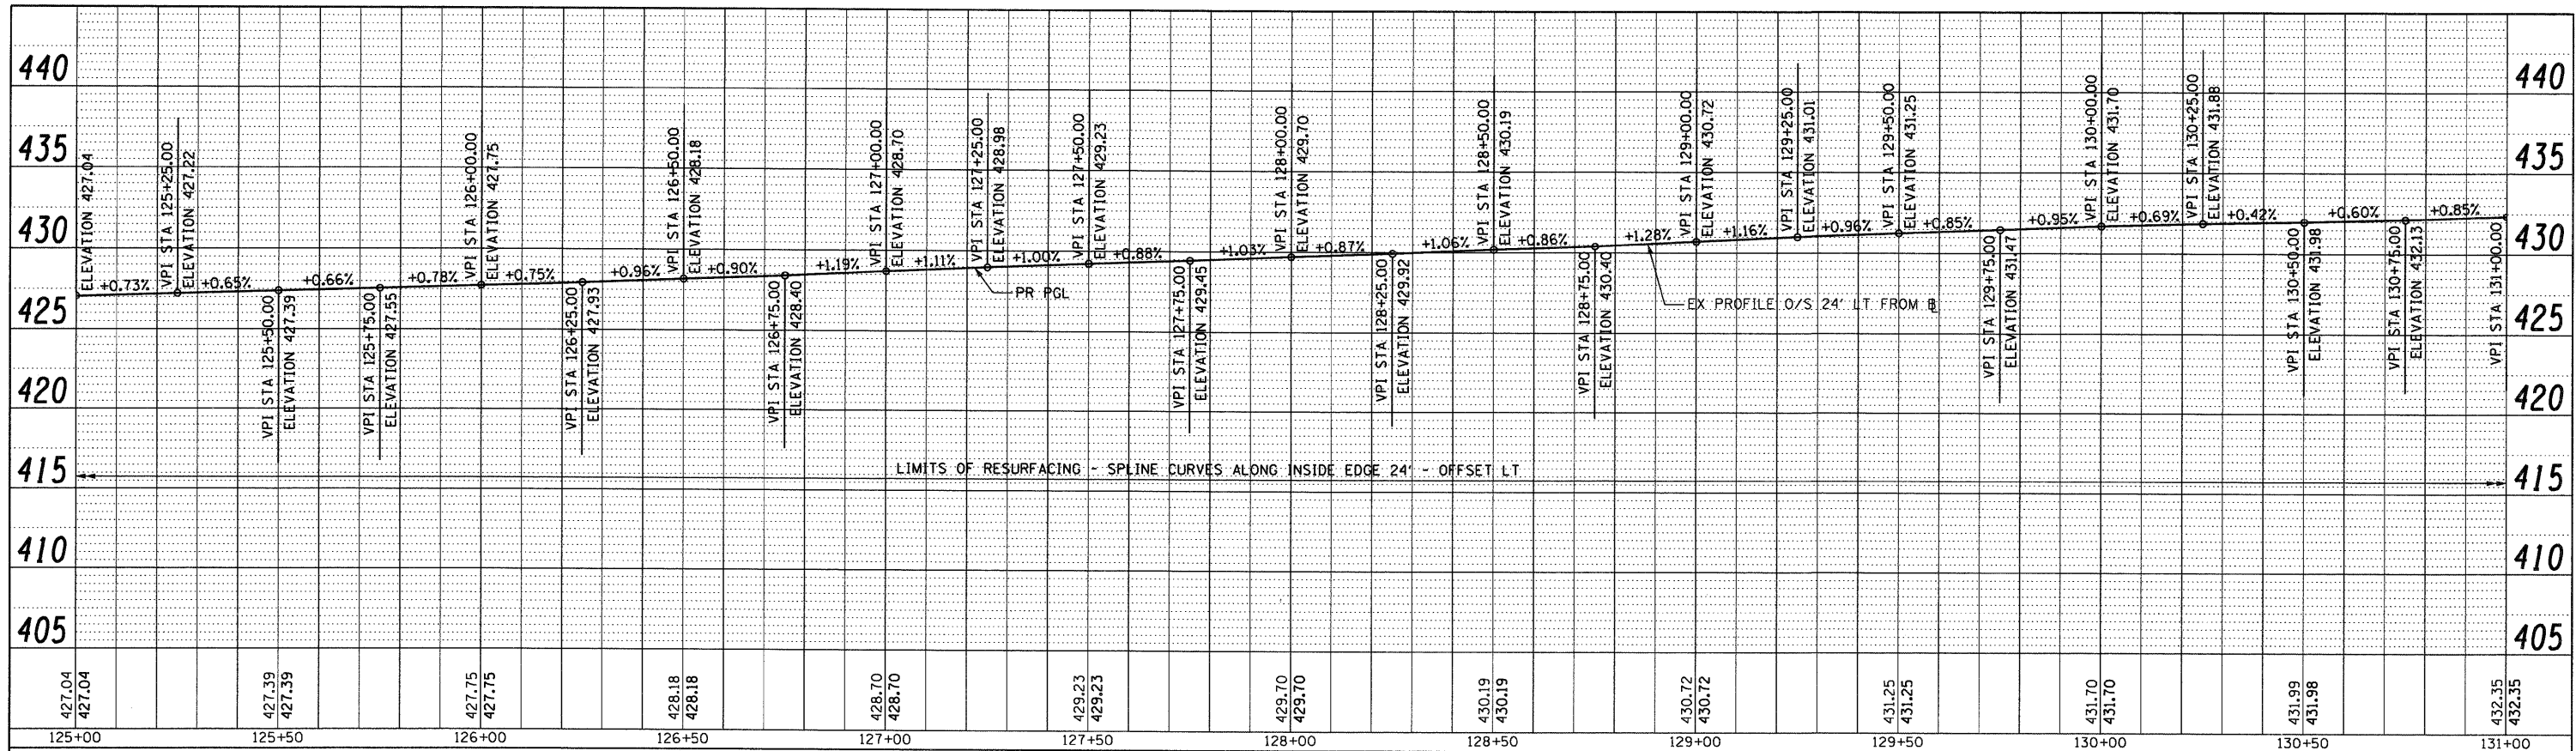

PROFILE	SURVEYED	BY	DATE
	GRADES		
	CHECKED		
	FILED		
	NO.		
	NO.		
	NO.		

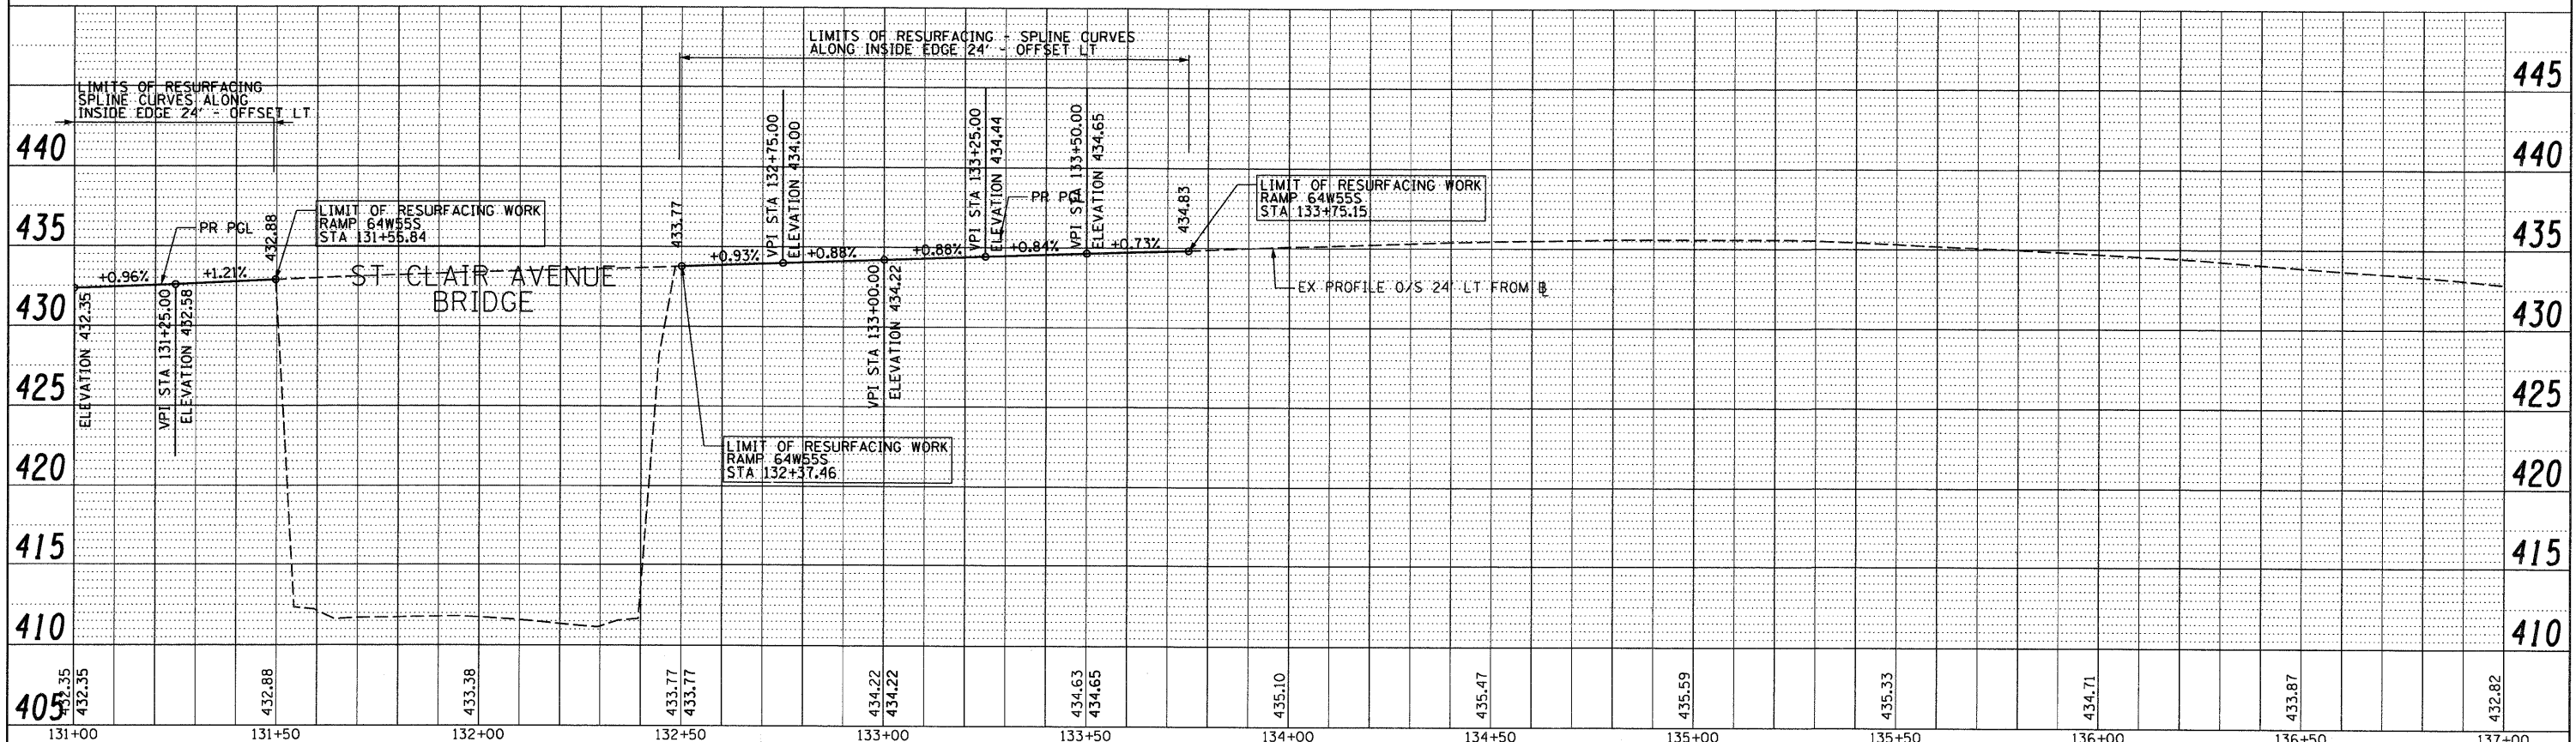

FILE NAME = DBT-r-76C52-shr-Prof-64W555-02.dgn	USER NAME = searsb	DESIGNED - SH	REVISED -	STATE OF ILLINOIS DEPARTMENT OF TRANSPORTATION		ROADWAY PROFILE RAMP 64W55S		F.A. RTE.	SECTION	COUNTY	TOTAL SHEETS	SHEET NO.
PLOT SCALE = 40.0000' / in.	CHECKED - DBM	REVISED -	82-1-(RA), 82-1-(RB)					ST. CLAIR	629	123		
PLOT DATE = 1/24/2012	DATE - 1-20-12	REVISED -	64/998/70					CONTRACT NO. 76C52				
			SCALE: H: 20 V: 5 SHEET NO. 2 OF 2 SHEETS STA. 125+00 TO STA. 137+00					ILLINOIS FED. AID PROJECT				