



PLAN	DATE
SURVEYED	BY
ALIGNMENT CHECKED	
RT OF WAY CHECKED	
NO. _____	
NO. _____	
NO. _____	

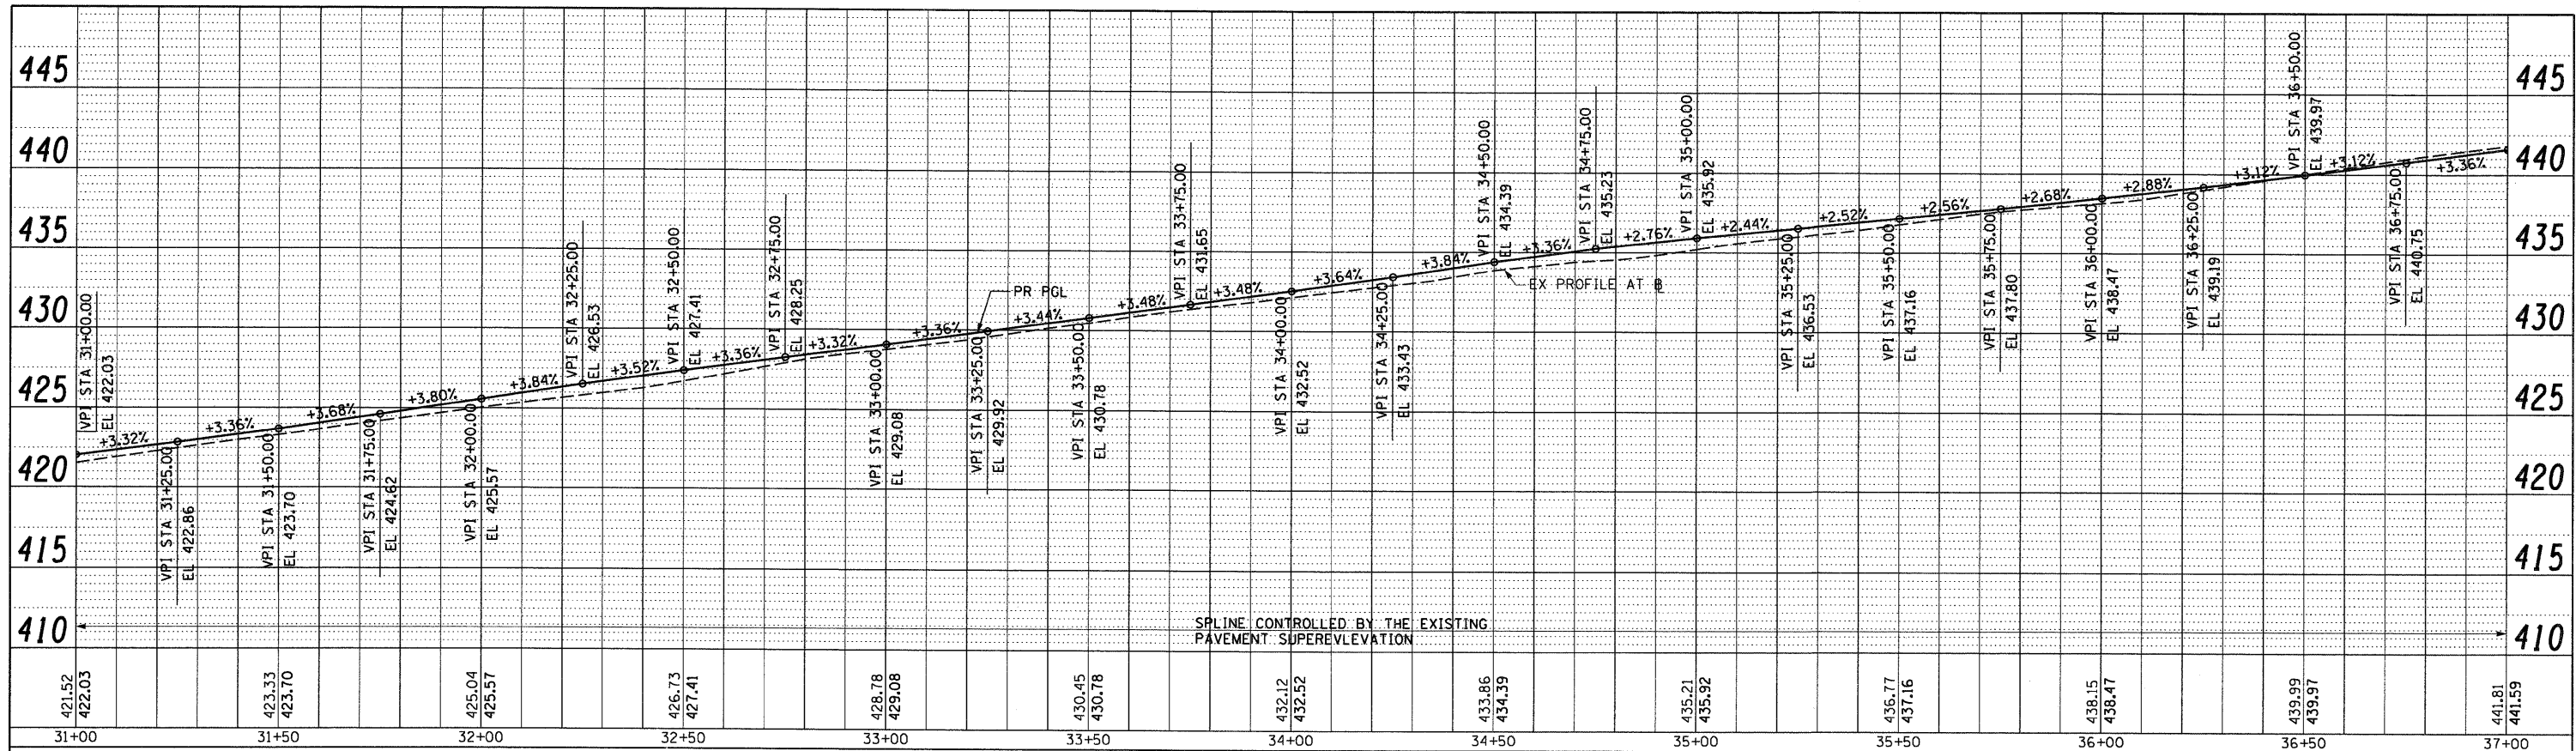

SPLINE CONTROLLED BY THE EXISTING PAVEMENT SUPERELEVATION

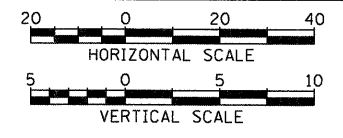

PROPOSED RAMP P

PROFILE	DATE
GRADES CHECKED	BY
B.M. NOTED	
PRODUCTIVE NOTATIONS CHECKED	
NO. _____	

