


LEGEND	
	PRIMARY ROUTE OF DETOUR
	CLOSED TO TRAFFIC

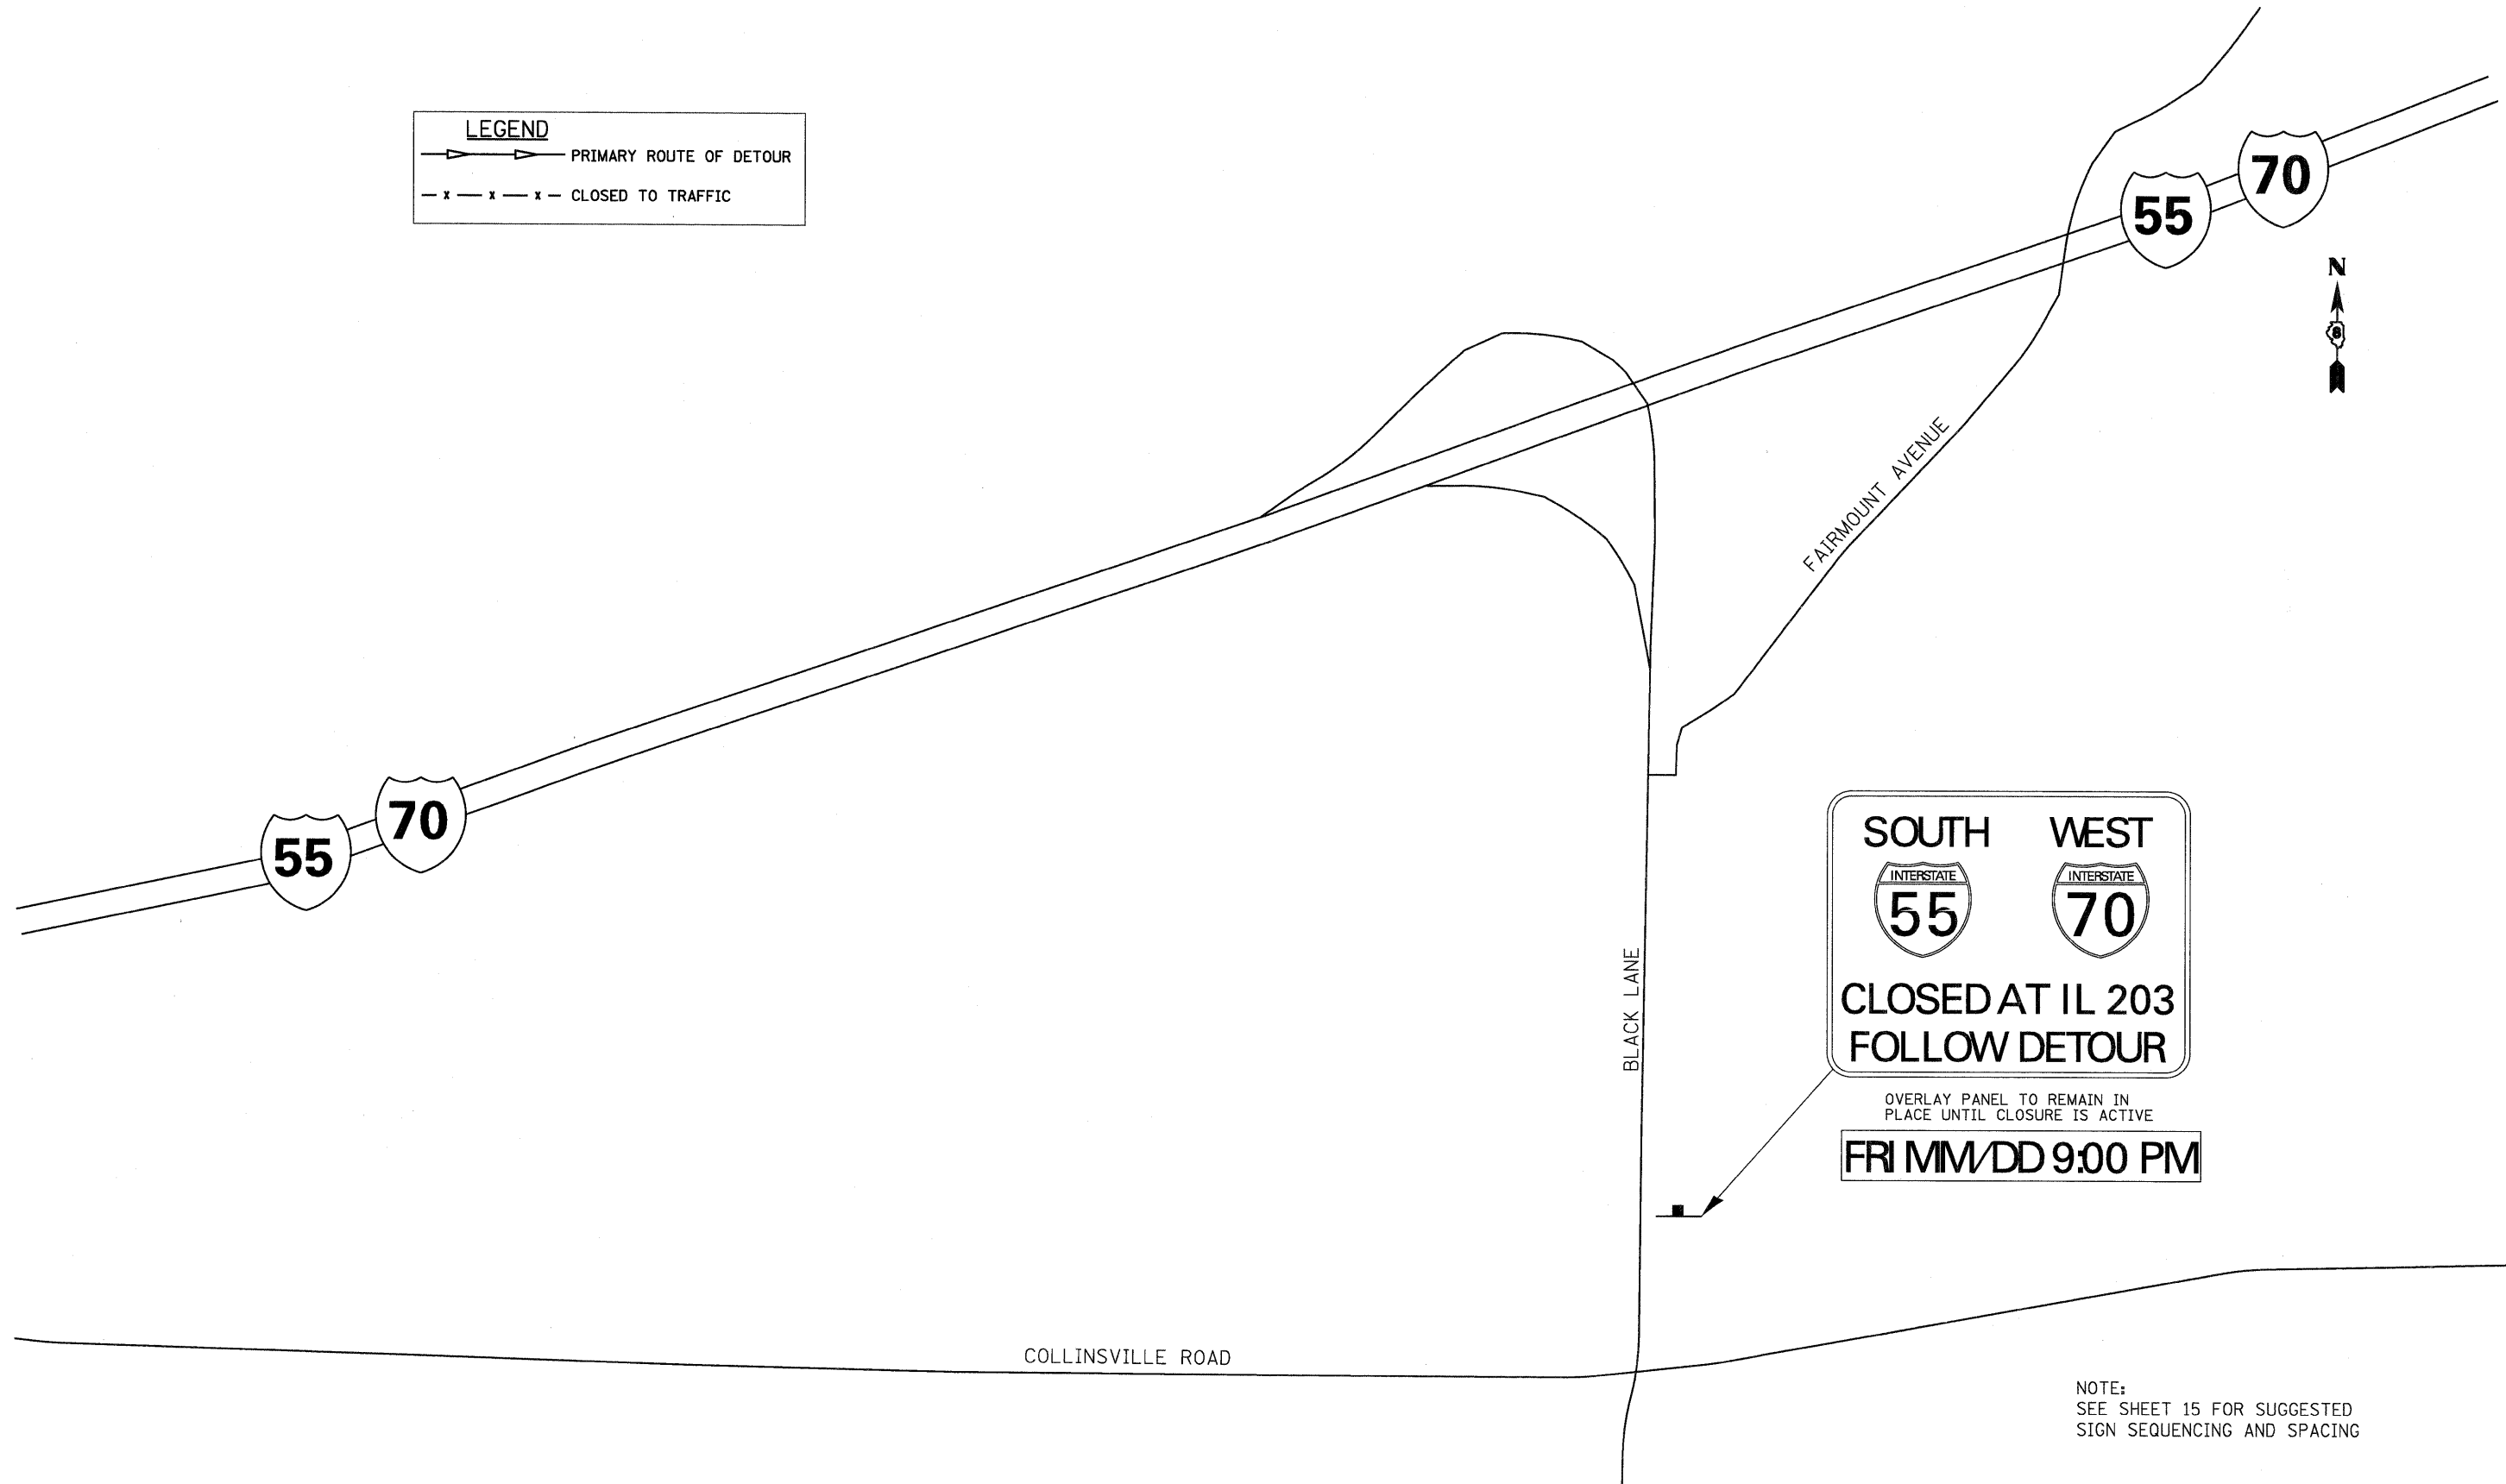


SOUTH	WEST
CLOSED AT IL 203	
FOLLOW DETOUR	

OVERLAY PANEL TO REMAIN IN PLACE UNTIL CLOSURE IS ACTIVE

FRI MM/DD 9:00 PM

NOTE:
SEE SHEET 15 FOR SUGGESTED SIGN SEQUENCING AND SPACING

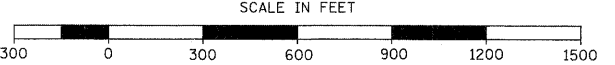

FILE NAME = D80Overall-02-sht-staging05.dgn	USER NAME = jr-oggetz	DESIGNED - DS	REVISED -
		DRAWN - AS	REVISED -
		CHECKED -	REVISED -
		DATE - 01/06/12	REVISED -

**STATE OF ILLINOIS
DEPARTMENT OF TRANSPORTATION**

INTERSTATE WEEKEND CLOSURE FOR INTERSTATE 55/70			
INTERSTATE 55/70 AND BLACK LANE			
SCALE: 1" = 300'	SHEET NO. 5 OF 15 SHEETS	STA.	TO STA.

F.A.I. RTE.	SECTION	COUNTY	TOTAL SHEETS	SHEET NO.
70		ST. CLAIR	629	145
CONTRACT NO. 76C52				
ILLINOIS FED. AID PROJECT				