



**LEGEND**

- ▶— PRIMARY ROUTE OF DETOUR
- X — X — CLOSED TO TRAFFIC

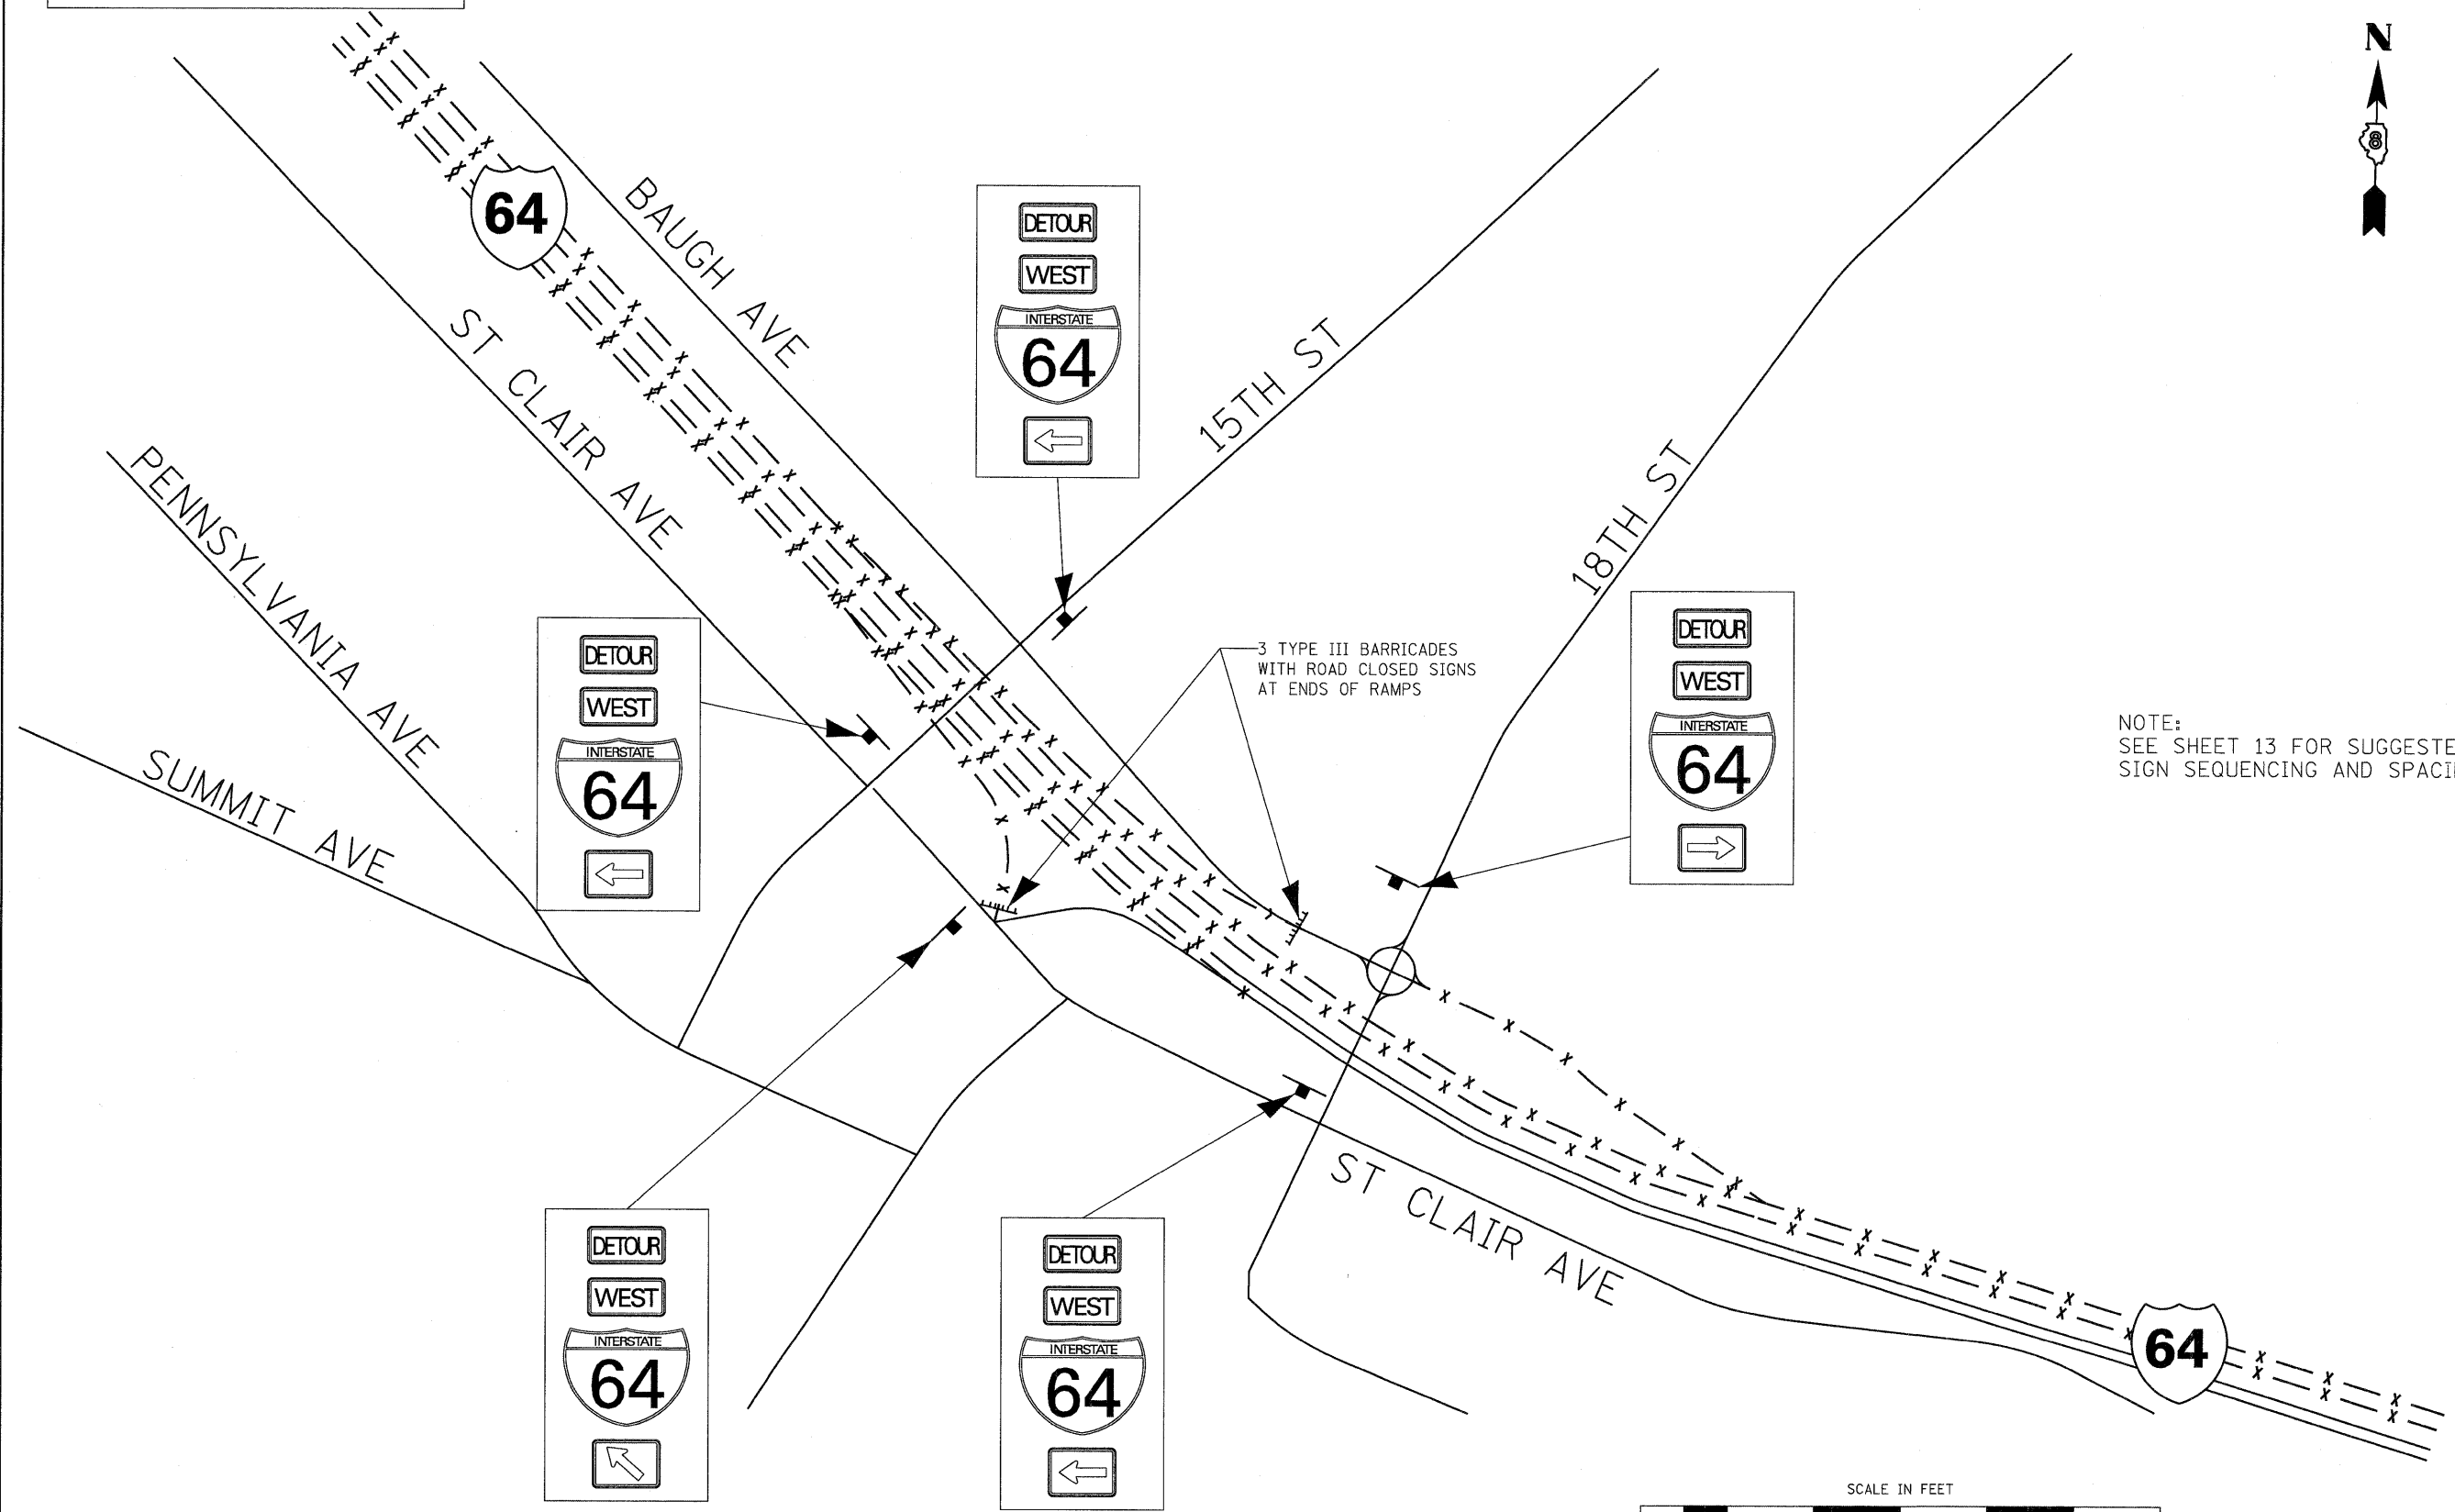

NOTE:  
SEE SHEET 13 FOR SUGGESTED  
SIGN SEQUENCING AND SPACING

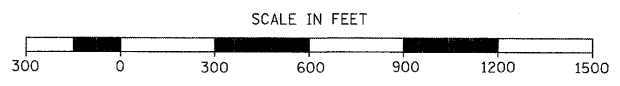

|   |                              |                 |           |
|---|------------------------------|-----------------|-----------|
| FILE NAME =<br>D80ver011-00-sht-staging04-64_9&10.dgn | USER NAME = jroggetz         | DESIGNED - DS   | REVISED - |
|   |                              | DRAWN - AS      | REVISED - |
|   | PLOT SCALE = 411.1827' / in. | CHECKED -       | REVISED - |
|   | PLOT DATE = 1/6/2012         | DATE - 01/06/12 | REVISED - |

**STATE OF ILLINOIS  
DEPARTMENT OF TRANSPORTATION**

**INTERSTATE WEEKEND CLOSURE FOR INTERSTATE 64  
INTERSTATE 64 AND 15TH/18TH ST.**

SCALE: 1" = 300' SHEET NO. 4 OF 15 SHEETS STA. TO STA.

|                    |         |                     |                           |                  |
|--------------------|---------|---------------------|---------------------------|------------------|
| F.A.I. RTE.<br>70  | SECTION | COUNTY<br>ST. CLAIR | TOTAL SHEETS<br>629       | SHEET NO.<br>159 |
| CONTRACT NO. 76C52 |         |                     | ILLINOIS FED. AID PROJECT |                  |