



LEGEND

—▶— PRIMARY ROUTE OF DETOUR

— X — X — CLOSED TO TRAFFIC

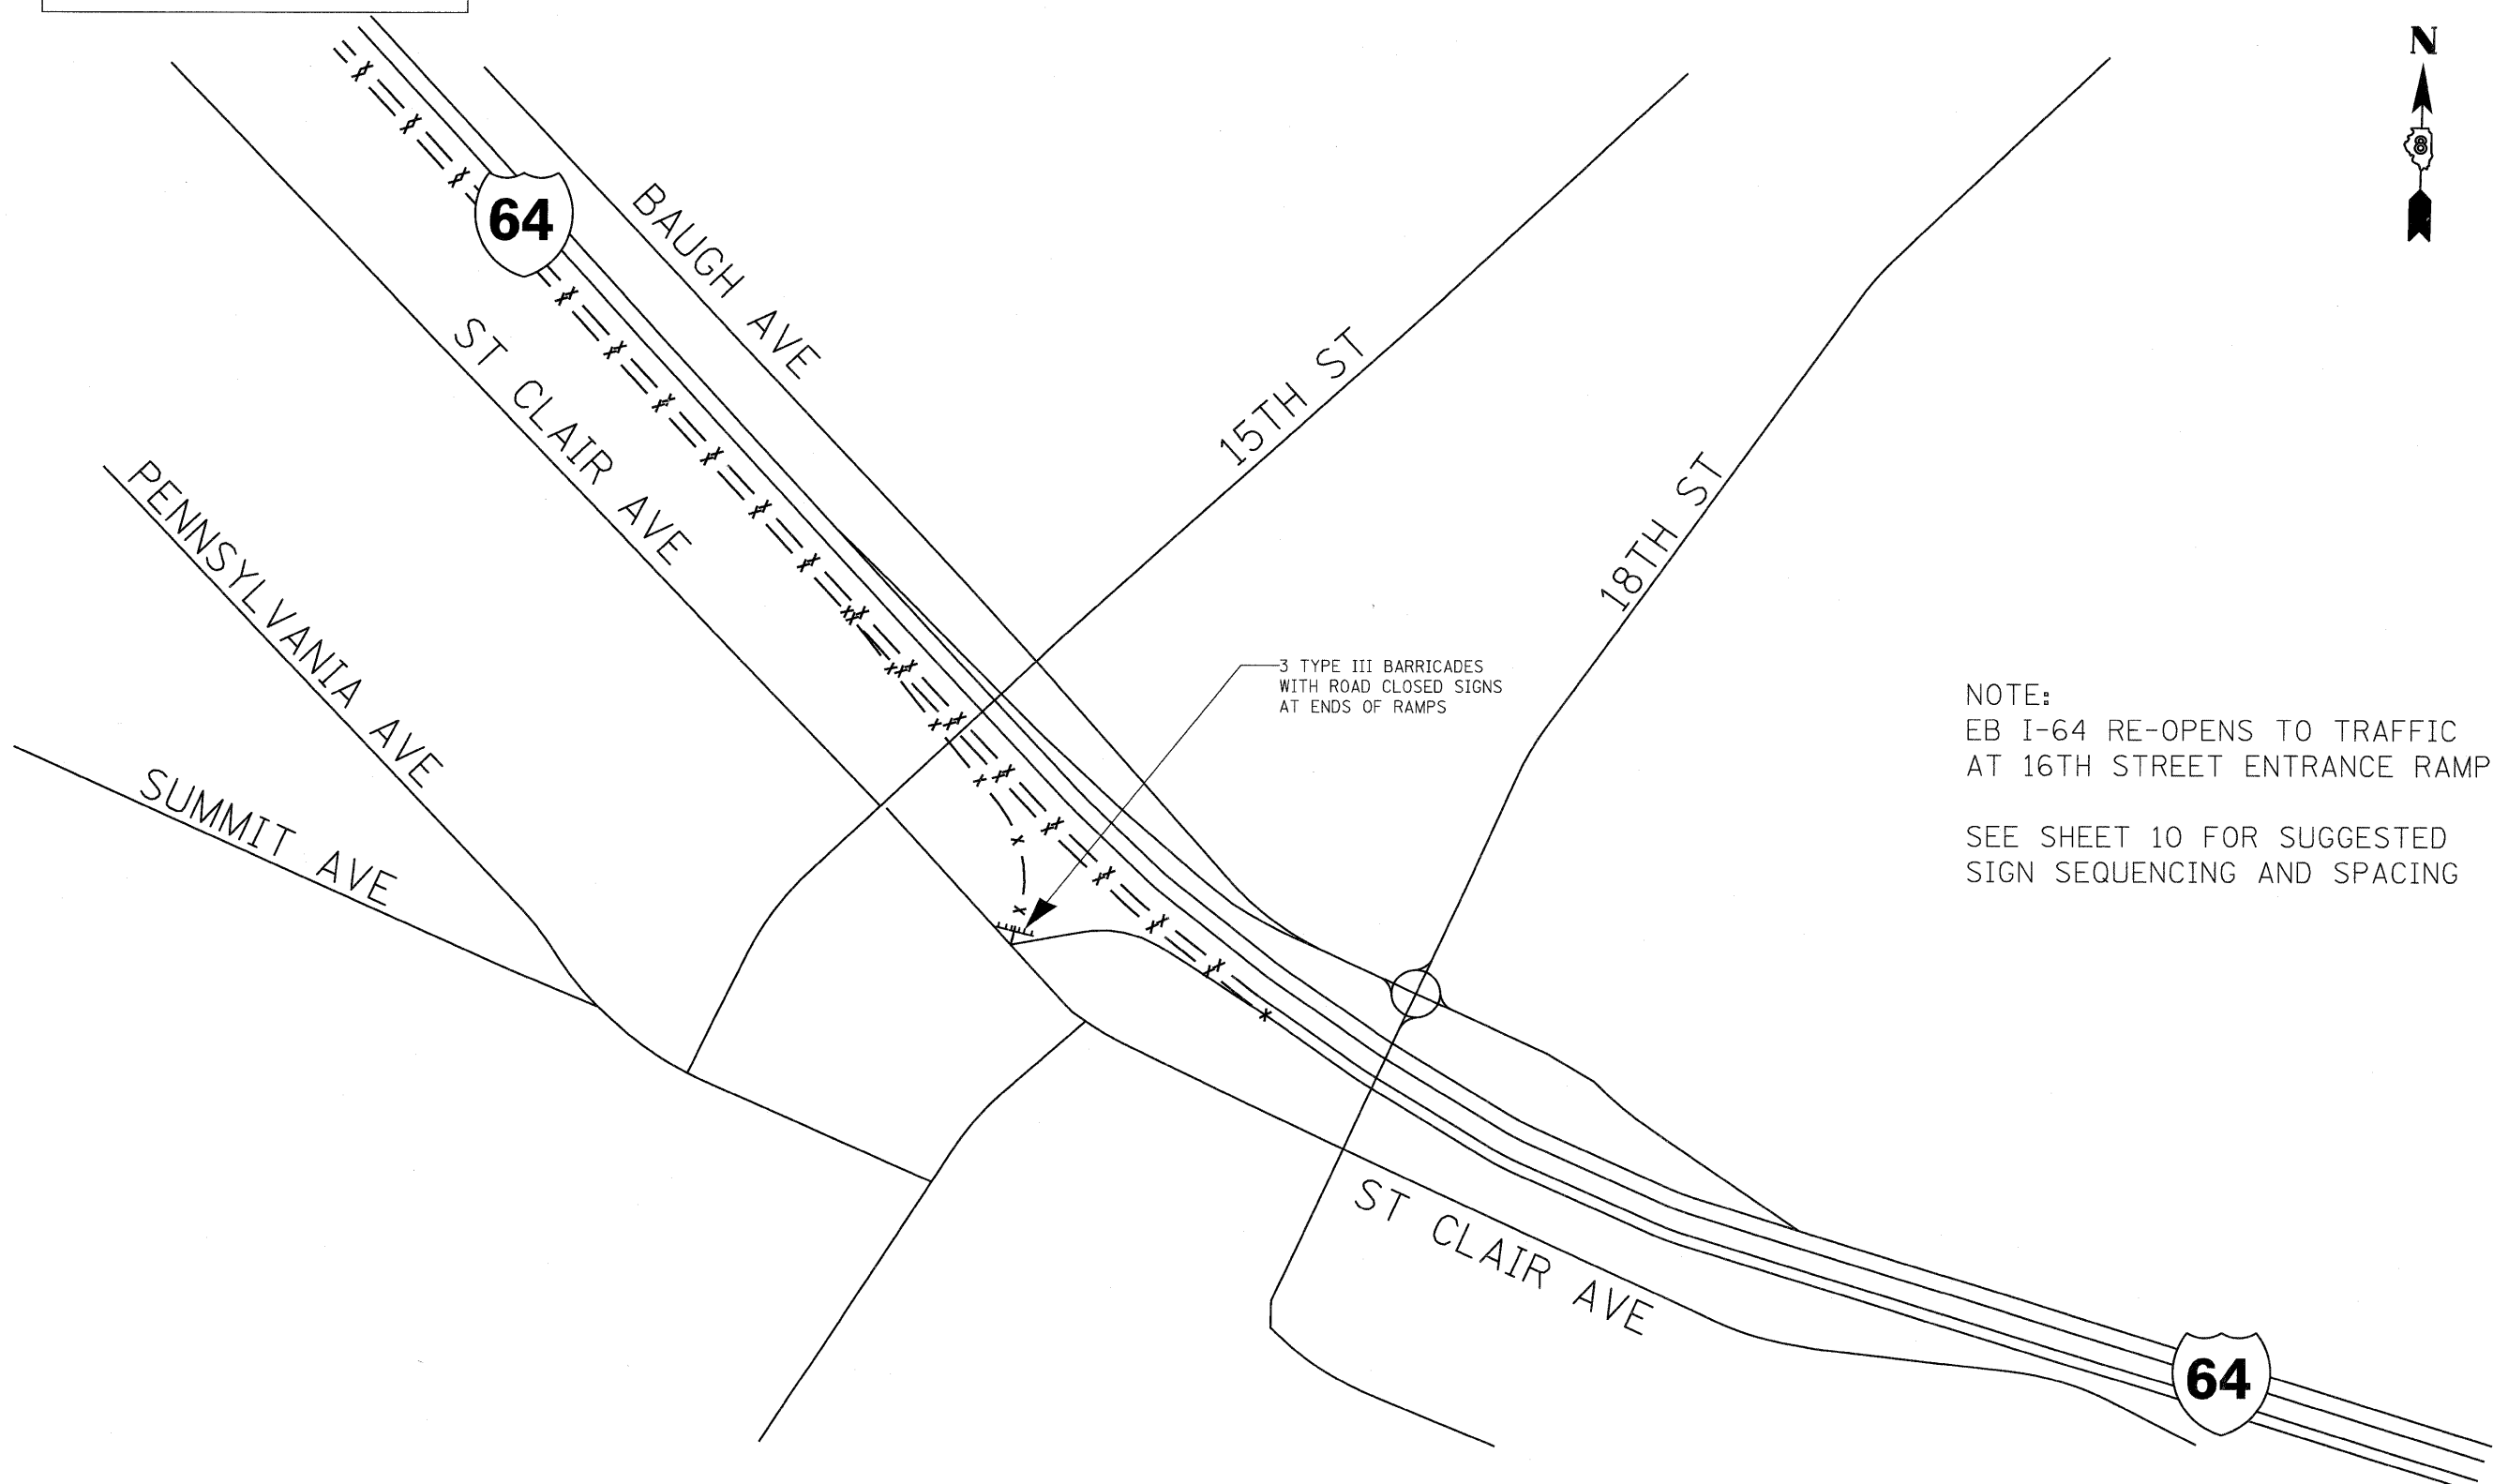

NOTE:
 EB I-64 RE-OPENS TO TRAFFIC
 AT 16TH STREET ENTRANCE RAMP
 SEE SHEET 10 FOR SUGGESTED
 SIGN SEQUENCING AND SPACING

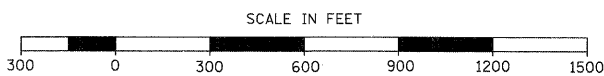

FILE NAME = DB0overall-00-sht-staging03-Ramp_5570N.6	USER NAME = jroggetz	DESIGNED - DS	REVISED -	STATE OF ILLINOIS DEPARTMENT OF TRANSPORTATION	701451 RAMP CLOSURE FREEWAY/EXPRESSWAY INTERSTATE 64 AND 15TH/18TH ST.			F.A.I. RTE. 70	SECTION	COUNTY ST. CLAIR	TOTAL SHEETS 629	SHEET NO. 173
	E.dgn	DRAWN - AS	REVISED -		SCALE: 1" = 300'	SHEET NO. 3 OF 11 SHEETS	STA.	TO STA.	CONTRACT NO. 76C52			
	PLOT SCALE = 411.1827' / 1" =	CHECKED -	REVISED -		<small>ILLINOIS FED. AID PROJECT</small>							
	PLOT DATE = 1/6/2012	DATE - 01/06/12	REVISED -									