

LEGEND

→ → → PRIMARY ROUTE OF DETOUR

- x - x - x - CLOSED TO TRAFFIC



DETOUR


EAST

INTERSTATE

64

↑

NOTE:
SEE SHEET 10 FOR SUGGESTED
SIGN SEQUENCING AND SPACING

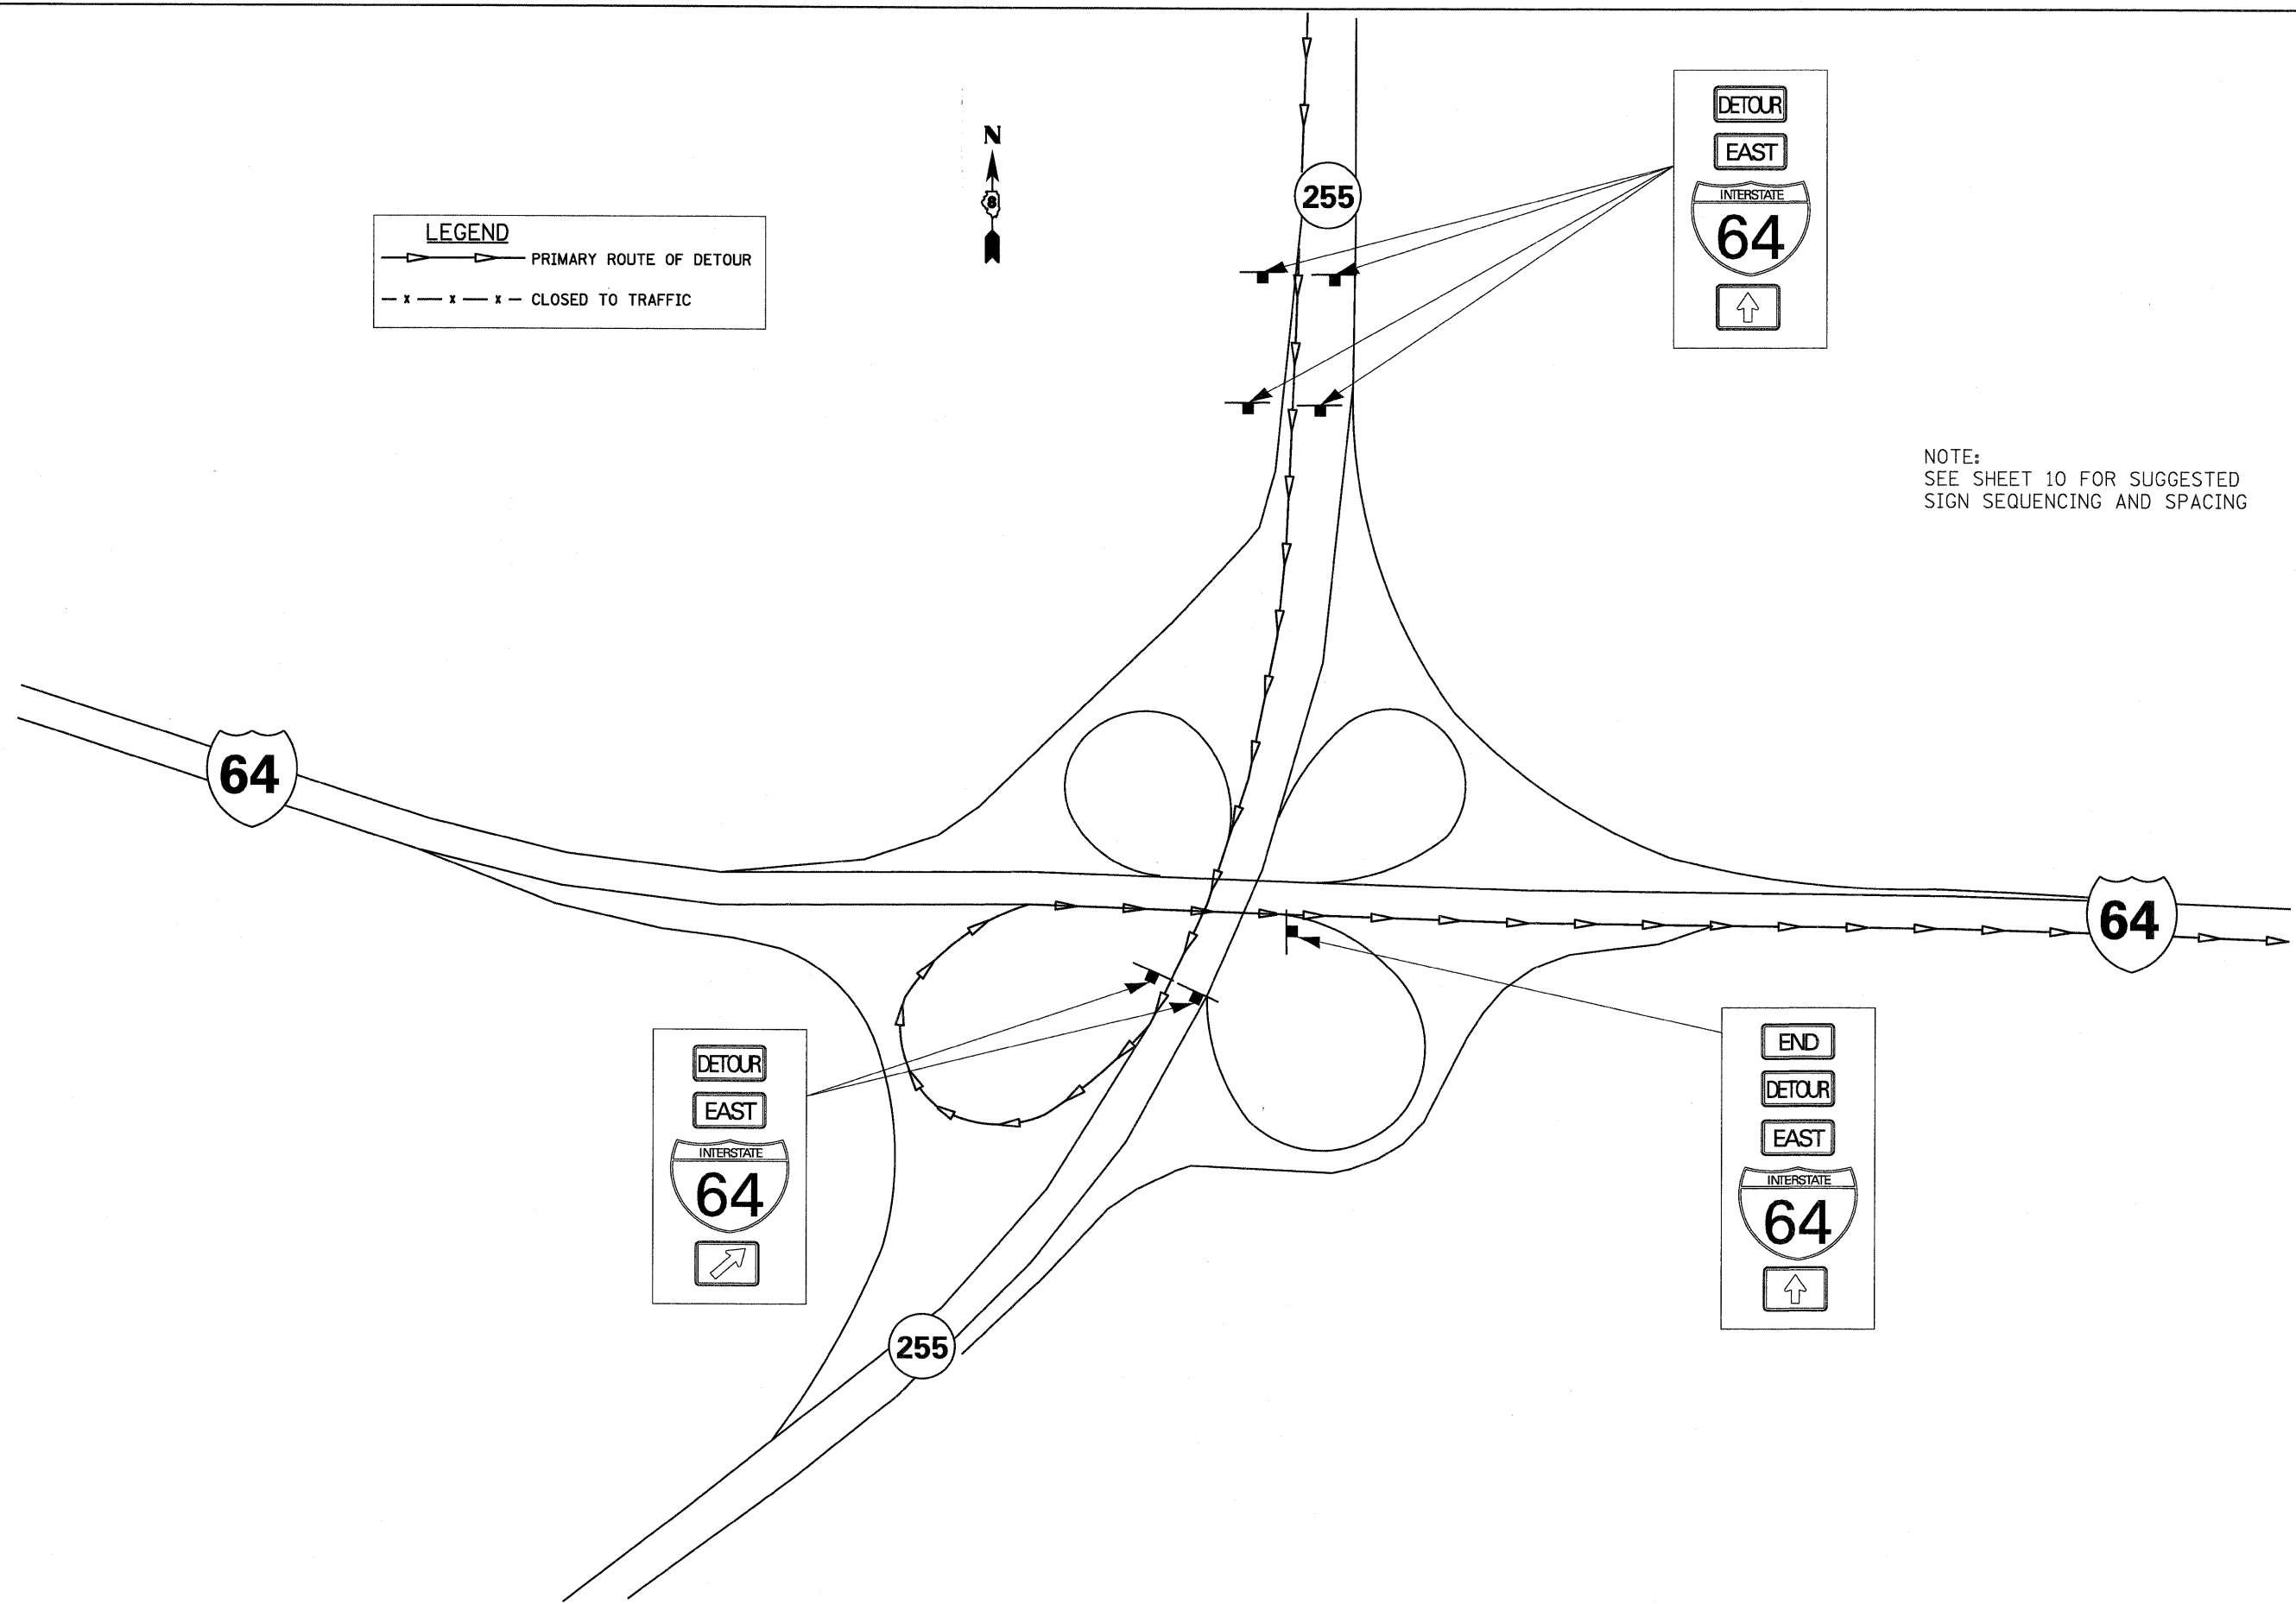

FILE NAME =	USER NAME = jroggetz	DESIGNED - DS	REVISED -	STATE OF ILLINOIS DEPARTMENT OF TRANSPORTATION	701451 RAMP CLOSURE FREEWAY/EXPRESSWAY INTERSTATE 64 AND INTERSTATE 255	F.A.I. RTE.	SECTION	COUNTY	TOTAL SHEETS	SHEET NO.	
DB0overall-00-sht-staging04-Ramp_5570N.6	E.dgn	DRAWN - AS	REVISED -			70		ST. CLAIR	629	174	
	PLOT SCALE = 600.0000' / in.	CHECKED -	REVISED -			CONTRACT NO. 76C52					
	PLOT DATE = 1/6/2012	DATE - 01/06/12	REVISED -			ILLINOIS FED. AID PROJECT					
				SCALE: 1" = 300'		SHEET NO. 4 OF 11 SHEETS		STA. TO STA.			