

255



DMS 1
SEE SHEET 9
FOR MESSAGE


55 70

DETOUR
EAST
INTERSTATE
64
↗

NOTE:
SEE SHEET 10 FOR SUGGESTED
SIGN SEQUENCING AND SPACING

LEGEND
→ PRIMARY ROUTE OF DETOUR
- x - x - x - CLOSED TO TRAFFIC

CMS B
SEE SHEET 8
FOR MESSAGE

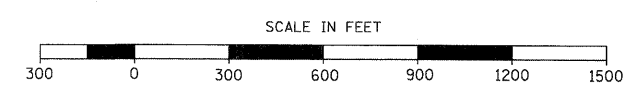

FILE NAME = DB0overall-00-shit-staging05-Ramp_5570N.E.dgn	USER NAME = jroggatz	DESIGNED - DS	REVISED -	STATE OF ILLINOIS DEPARTMENT OF TRANSPORTATION	701451 RAMP CLOSURE FREEWAY/EXPRESSWAY INTERSTATE 55/70 AND INTERSTATE 255			F.A.I. RTE. 70	SECTION	COUNTY ST. CLAIR	TOTAL SHEETS 629	SHEET NO. 175
	PLOT SCALE = 600.0000' / in.	DRAWN - AS	REVISED -		SCALE: 1" = 300'	SHEET NO. 5 OF 11 SHEETS	STA.	TO STA.	CONTRACT NO. 76C52			
	PLOT DATE = 1/6/2012	CHECKED -	REVISED -		ILLINOIS FED. AID PROJECT							
		DATE - 01/06/12	REVISED -									