




CONSTRUCTION AREA

SEE SHEET 7 OF 54  
MATCHLINE  
STA 66+00.00

SEE SHEET 9 OF 54

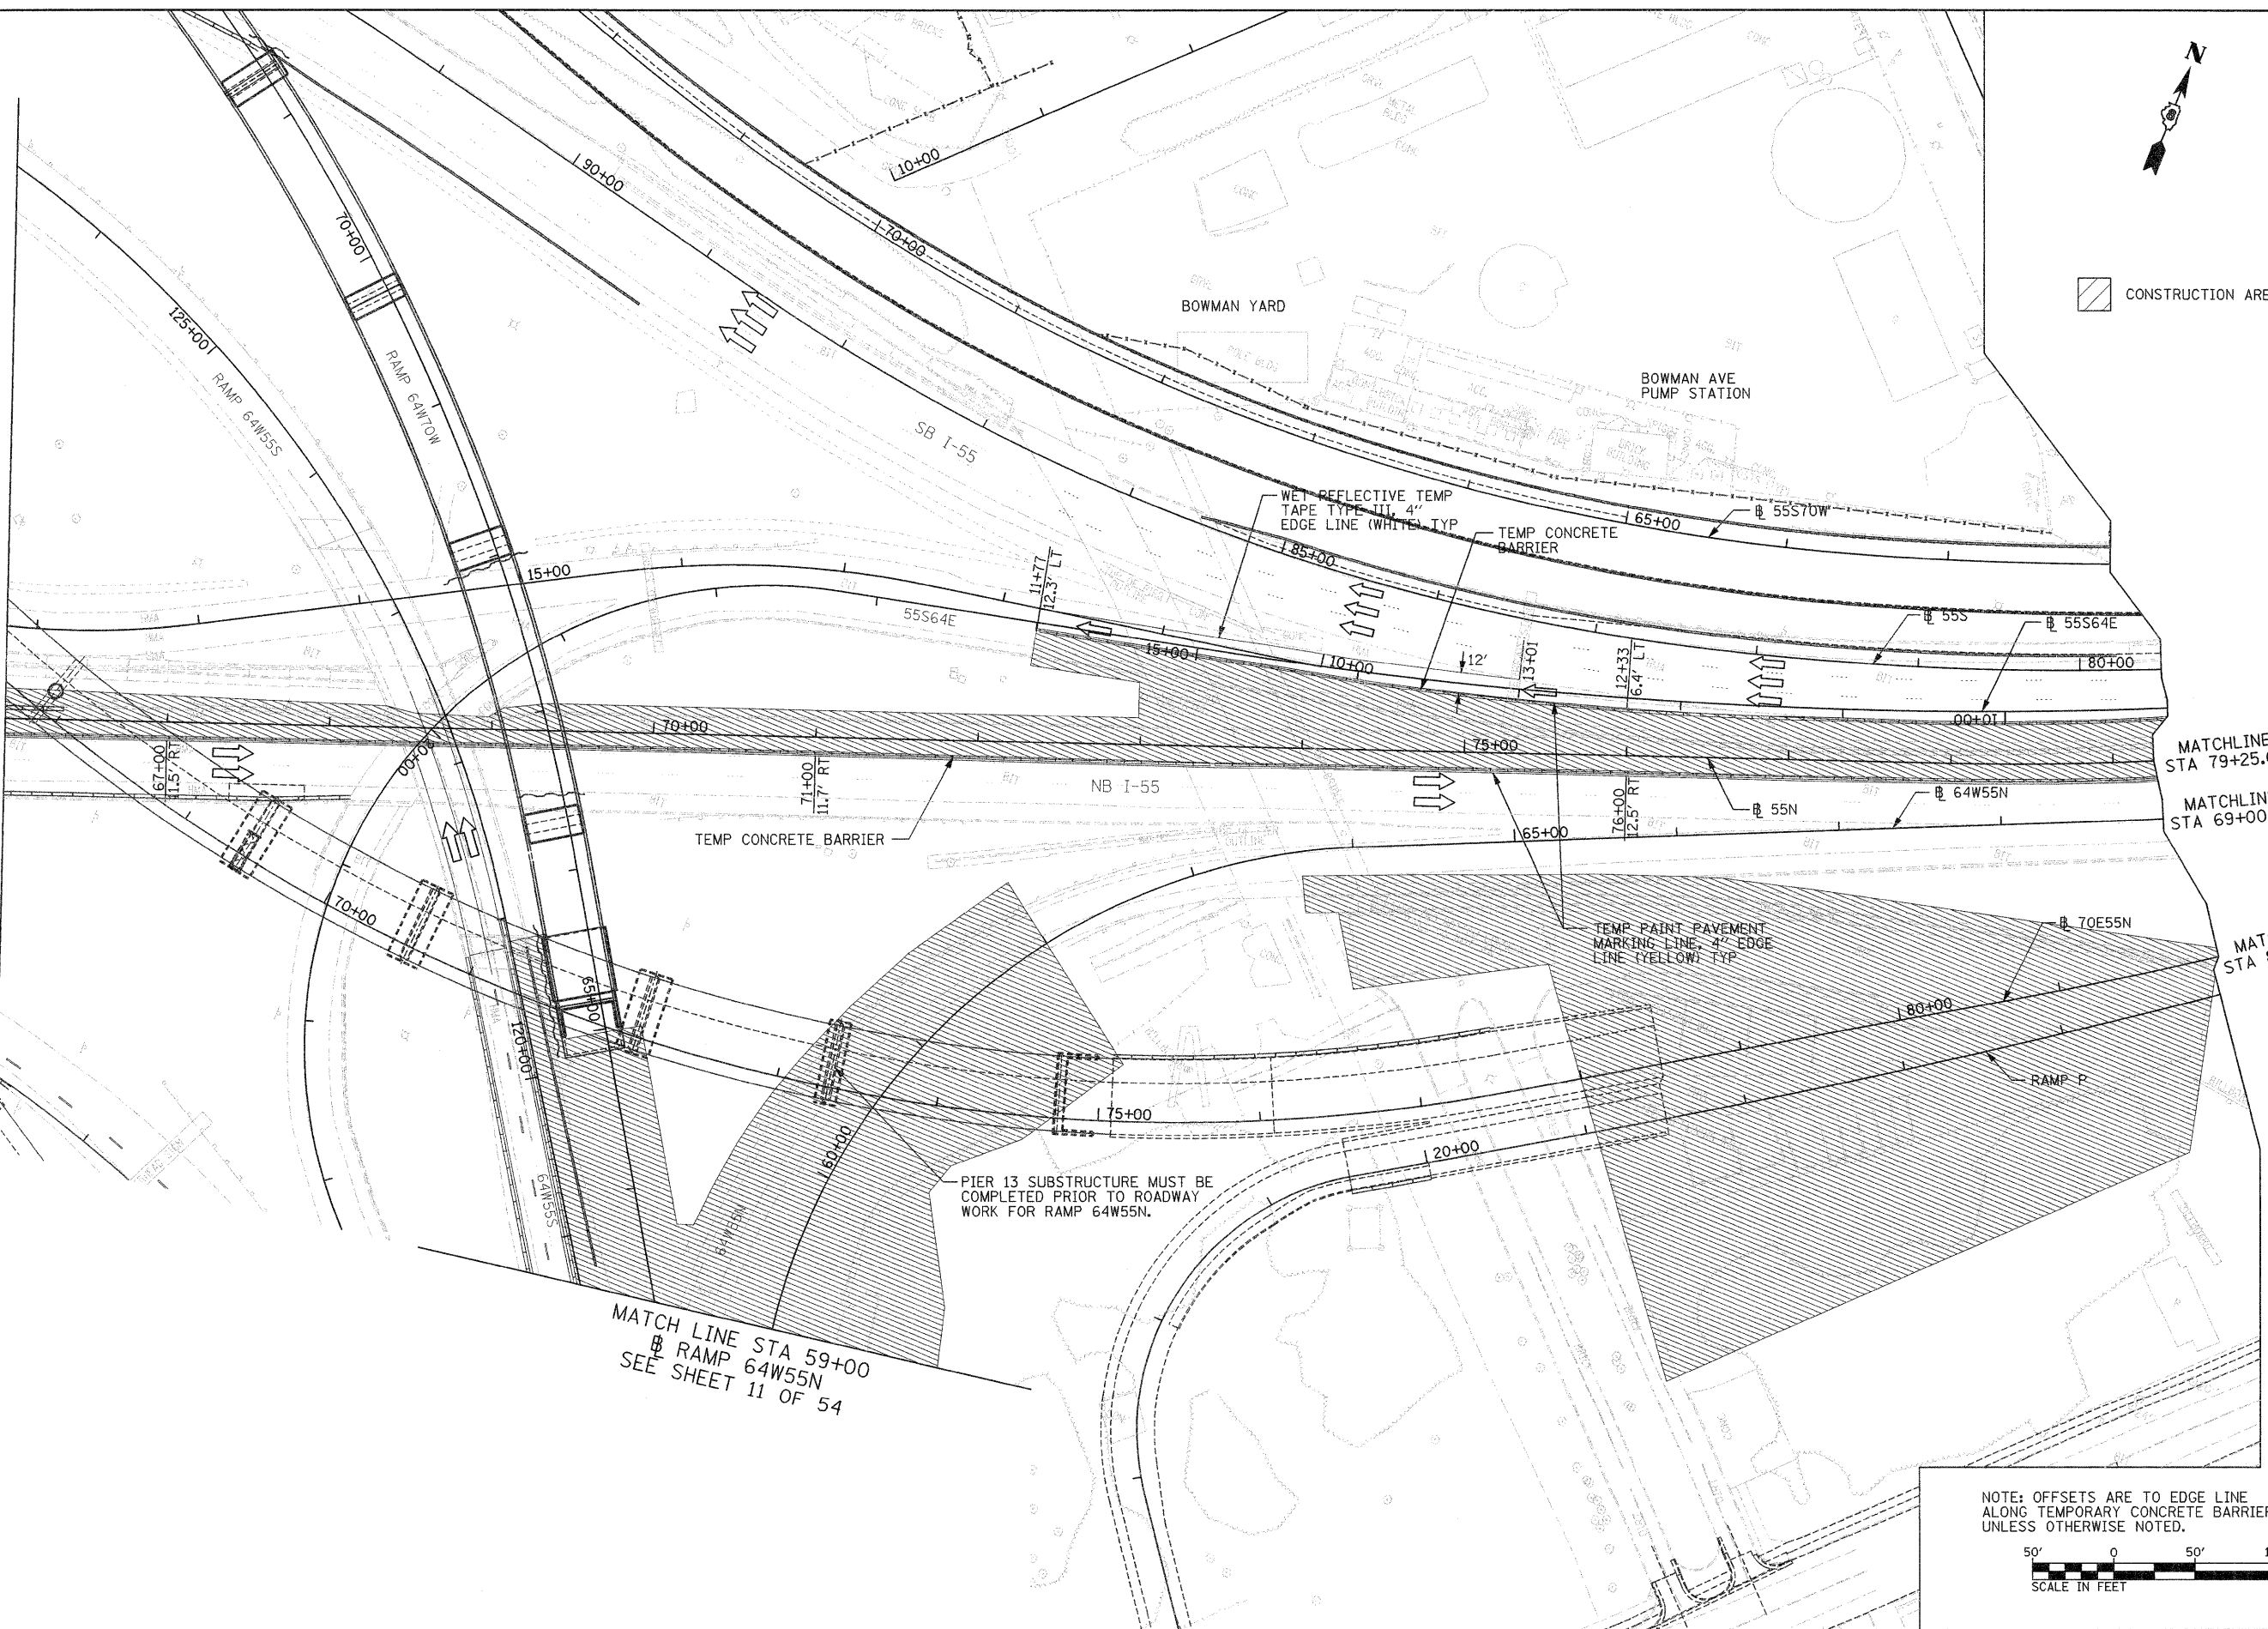

MATCH LINE STA 59+00  
RAMP 64W55N  
SEE SHEET 11 OF 54

MATCHLINE  
STA 79+25.00

MATCHLINE  
STA 69+00.00

MATCHLINE  
STA 82+00.00

PIER 13 SUBSTRUCTURE MUST BE COMPLETED PRIOR TO ROADWAY WORK FOR RAMP 64W55N.

NOTE: OFFSETS ARE TO EDGE LINE ALONG TEMPORARY CONCRETE BARRIER UNLESS OTHERWISE NOTED.



FILE NAME = D:\TRJ-76C52-sht-Stage1-02.dgn

USER NAME = searab  
DESIGNED MAN  
DRAWN CJS  
PLOT SCALE = 100.0000' / 1in.  
CHECKED MPW  
PLOT DATE = 2/6/2012

REVISOR  
REVISION  
DATE 1-20-1220-12

STATE OF ILLINOIS  
DEPARTMENT OF TRANSPORTATION

I-55 MAINLINE - SUGGESTED STAGES OF CONSTRUCTION AND TRAFFIC CONTROL PLAN - STAGE 1

SCALE: 1"=50' SHEET NO. 8 OF 54 SHEETS STA. NB 66+00 TO STA. NB 79+25

F.A.I. RTE.	SECTION	COUNTY	TOTAL SHEETS	SHEET NO.
• 64/998/70	82-1-R(A), 82-1-R(B)	ST. CLAIR	629	189
FED. ROAD DIST. NO. ILLINOIS FED. AID PROJECT			CONTRACT NO. 76C52	