
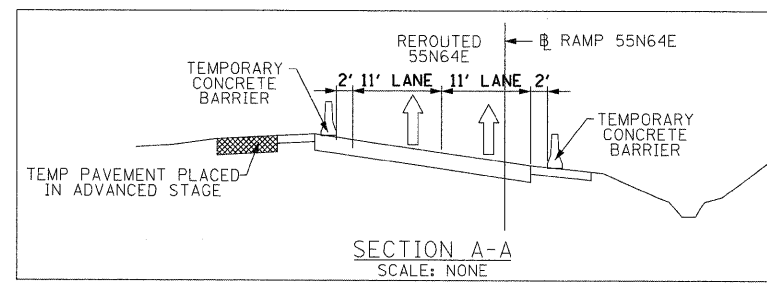


MATCH LINE STA 55+00
 RAMP 55N64E
 SEE SHEET 14 OF 54

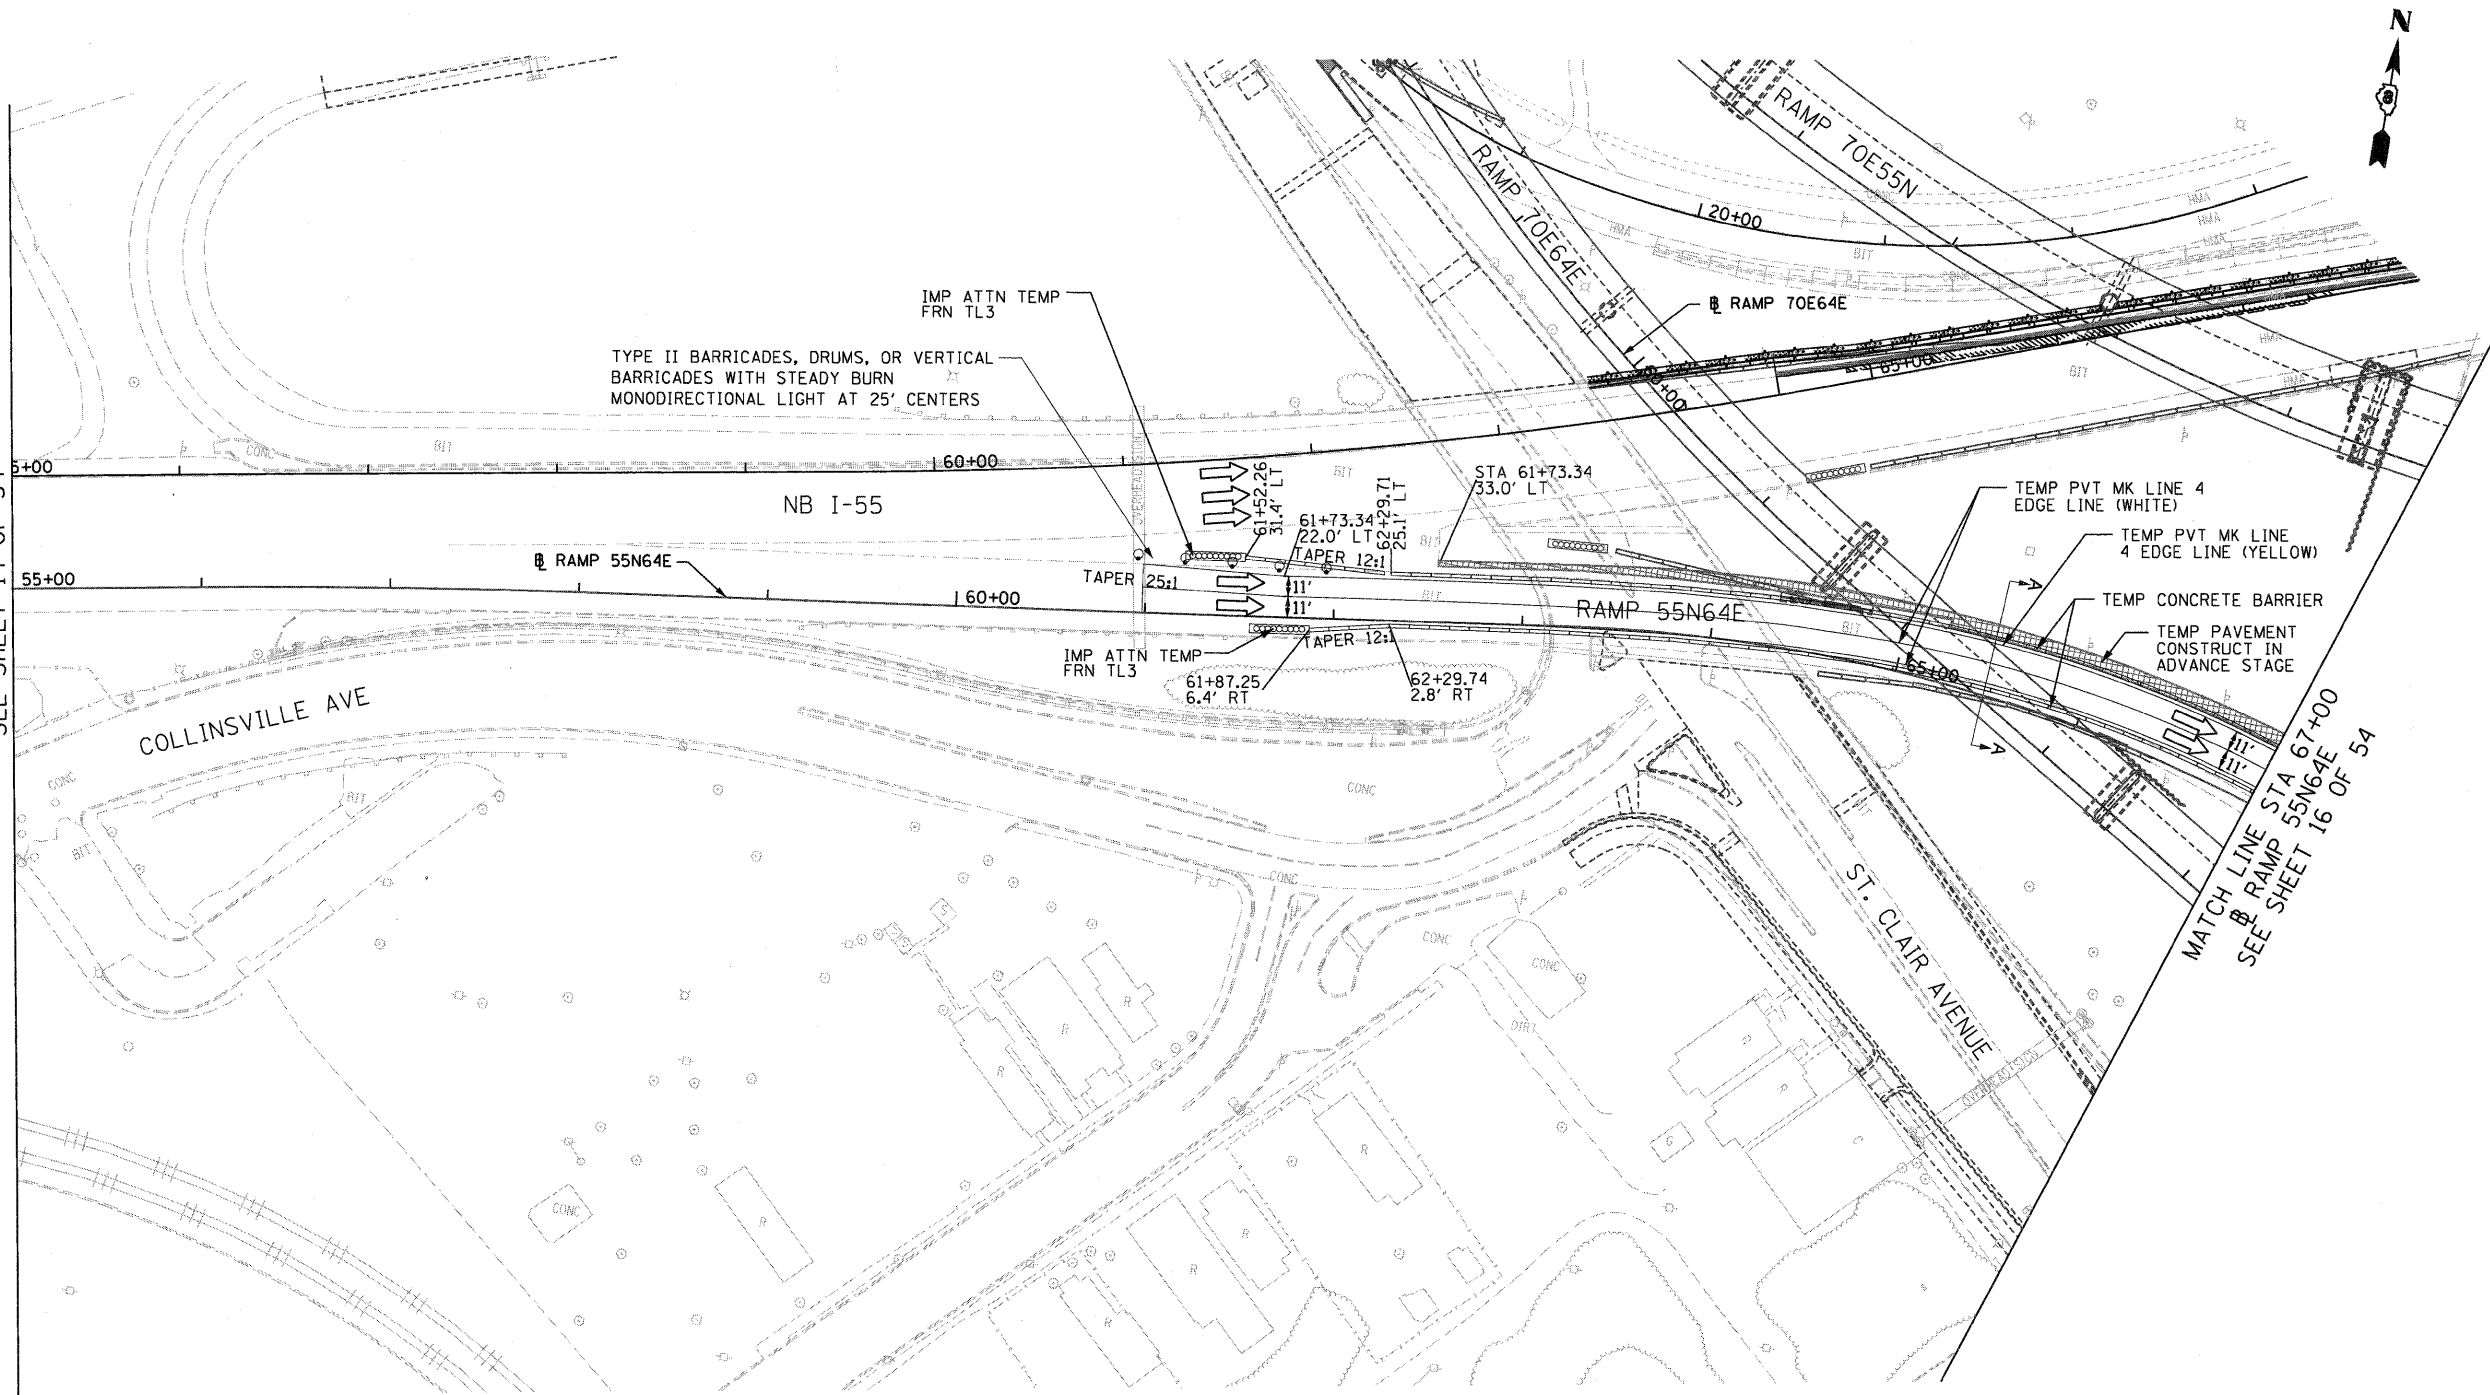

FILE NAME = DBT\1-76C52-shr-Stage2-02.dgn

USER NAME = searsb
 PLOT SCALE = 100.0000' / in.
 PLOT DATE = 1/24/2012

DESIGNED KM
 DRAWN PHP
 CHECKED DBM
 DATE 1-20-12

REVISED -
 REVISED -
 REVISED -
 REVISED -

**STATE OF ILLINOIS
 DEPARTMENT OF TRANSPORTATION**

**I-64 MAINLINE - SUGGESTED STAGES OF CONSTRUCTION AND
 TRAFFIC CONTROL PLAN - STAGE 2**

SCALE: 1" = 50' SHEET NO. 15 OF 54 SHEETS STA. 55+00 TO STA. 67+00

F.A.I. RTE.	SECTION	COUNTY	TOTAL SHEETS	SHEET NO.
64/998/70	82-1-R(A), 82-1-R(B)	ST. CLAIR	629	196
FED. ROAD DIST. NO. ILLINOIS FED. AID PROJECT			CONTRACT NO. 76C52	