


SEE STANDARD 701446 FOR ADVANCED WARNING & LANE CLOSURES


STA 59+00

SEE STANDARD 701400 FOR ADVANCED SIGNING EXCEPT CHANGE SPEED LIMIT TO 45 MPH

SEE SHEET 21 OF 54  
MATCHLINE  
STA 94+00.00

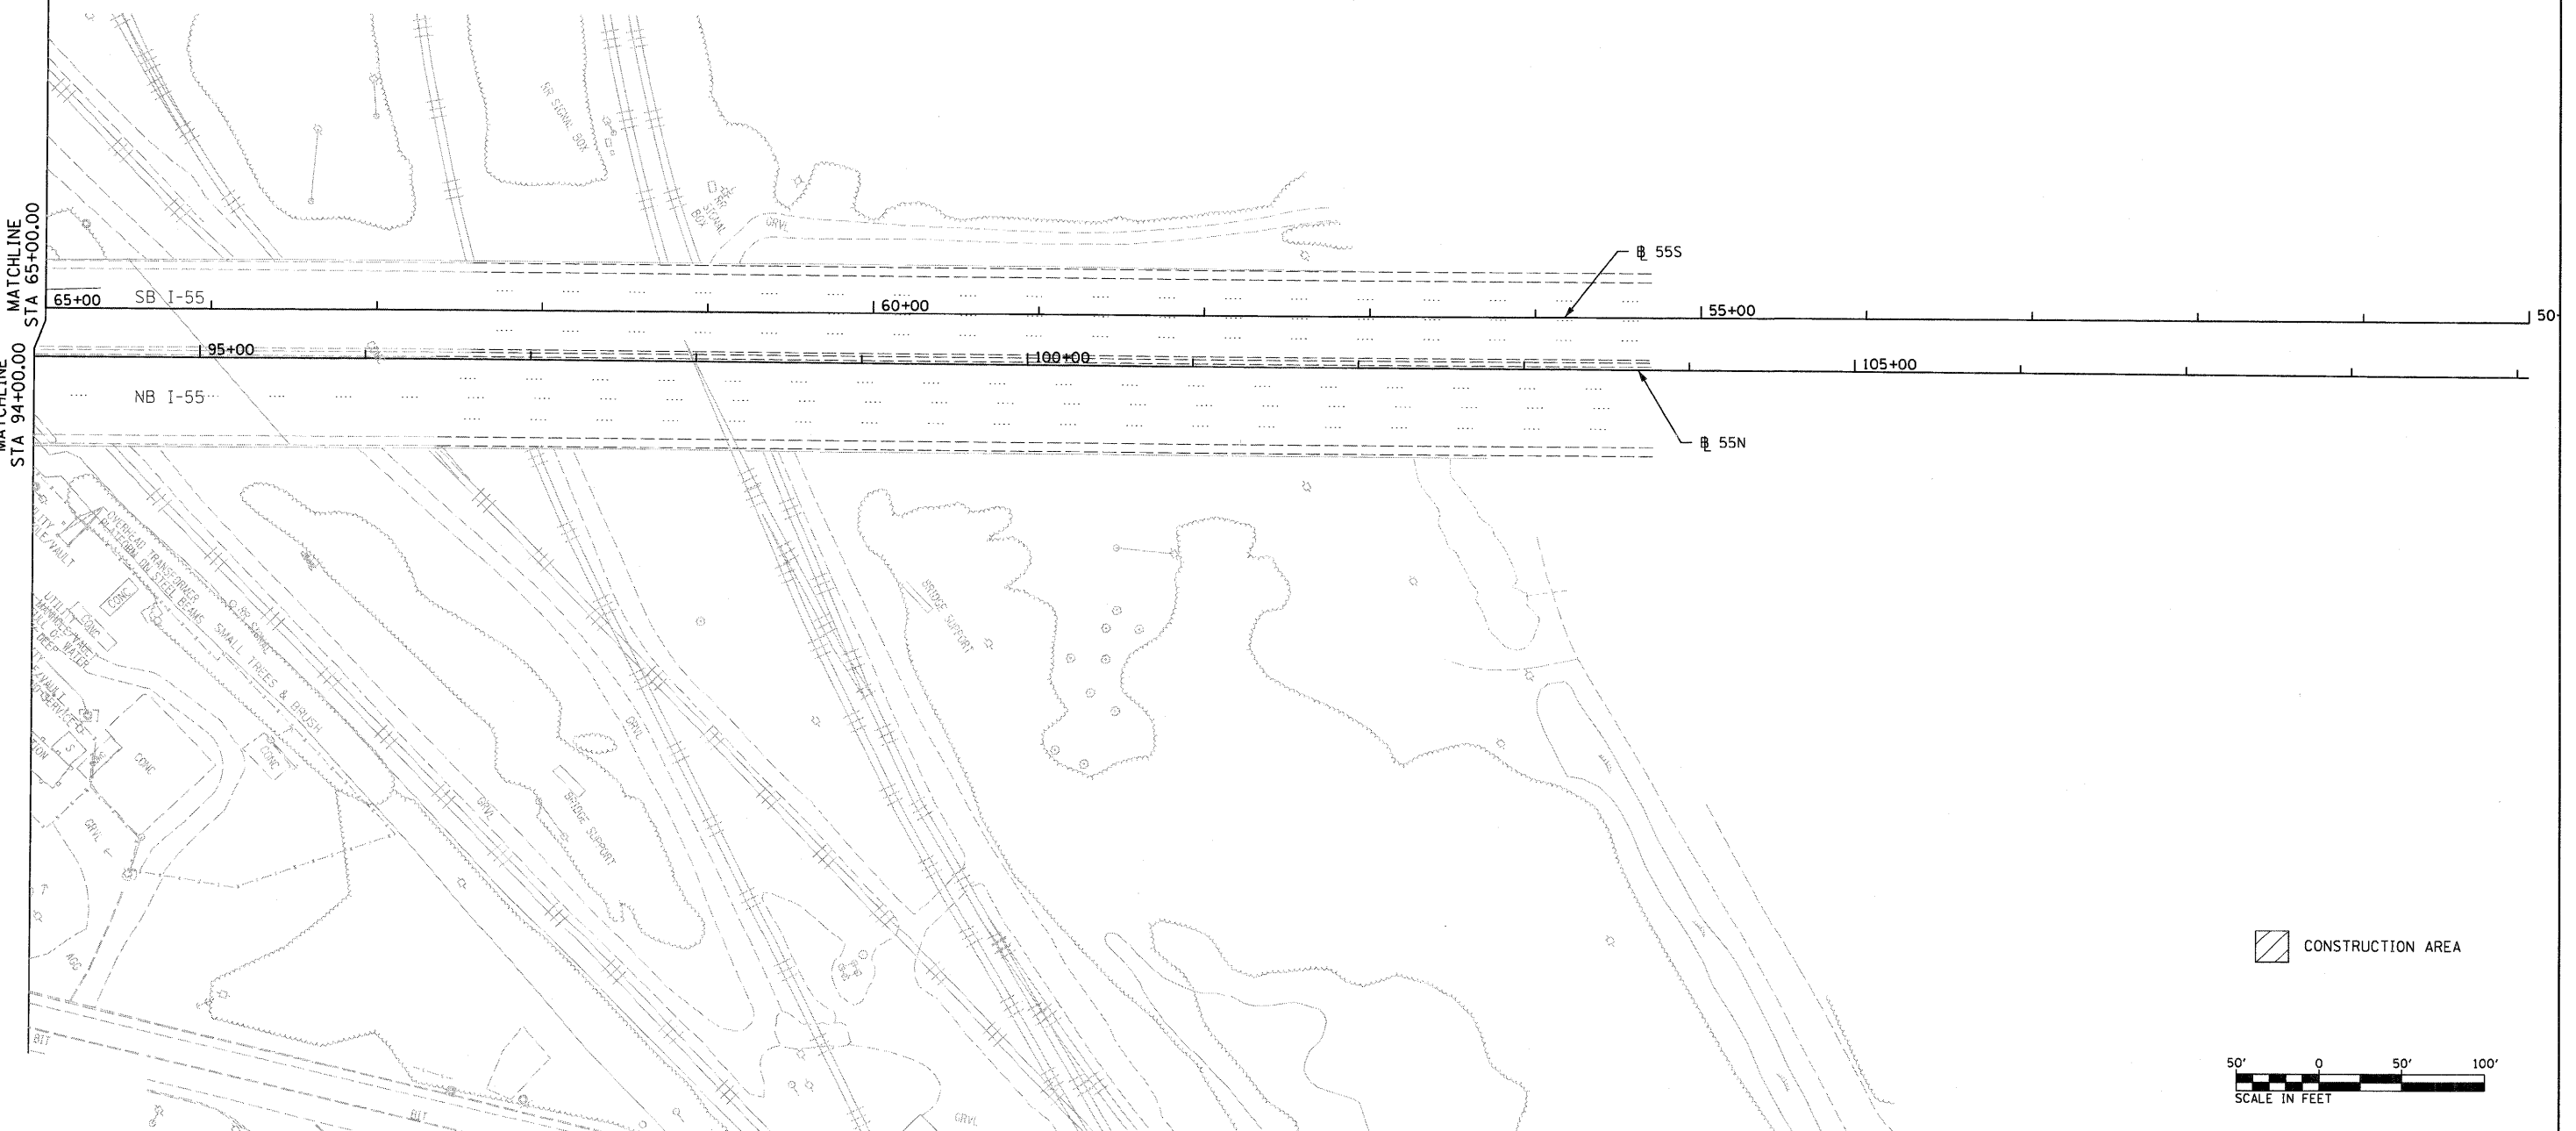

CONSTRUCTION AREA

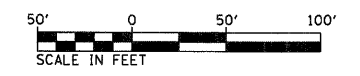

FILE NAME =  
DBTRI-76C52-sht-Stage2B-02.dgn

USER NAME = asarab  
PLOT SCALE = 100,0000' / in.  
PLOT DATE = 1/24/2012

DESIGNED	MAN	REVISED	-
DRAWN	CJS	REVISED	-
CHECKED	MPW	REVISED	-
DATE	1-20-12	REVISED	-

**STATE OF ILLINOIS  
DEPARTMENT OF TRANSPORTATION**

**I-55 MAINLINE - SUGGESTED STAGES OF CONSTRUCTION AND  
TRAFFIC CONTROL PLAN - STAGE 2 PHASE 2**

SCALE: 1"=50'    SHEET NO. 23 OF 54 SHEETS    STA. SB 50+00 TO STA. SB 65+00

F.A.I. RTE.	SECTION	COUNTY	TOTAL SHEETS	SHEET NO.
• 64/998/70	82-1-R(A), 82-1-R(B)	ST. CLAIR	629	204
FED. ROAD DIST. NO.		ILLINOIS FED. AID PROJECT		
		CONTRACT NO. 76C52		