


NOTES:
 1. SEE I-55 MAINLINE STAGE 3 DRAWINGS FOR ADDITIONAL TRAFFIC CONTROL ON I-55

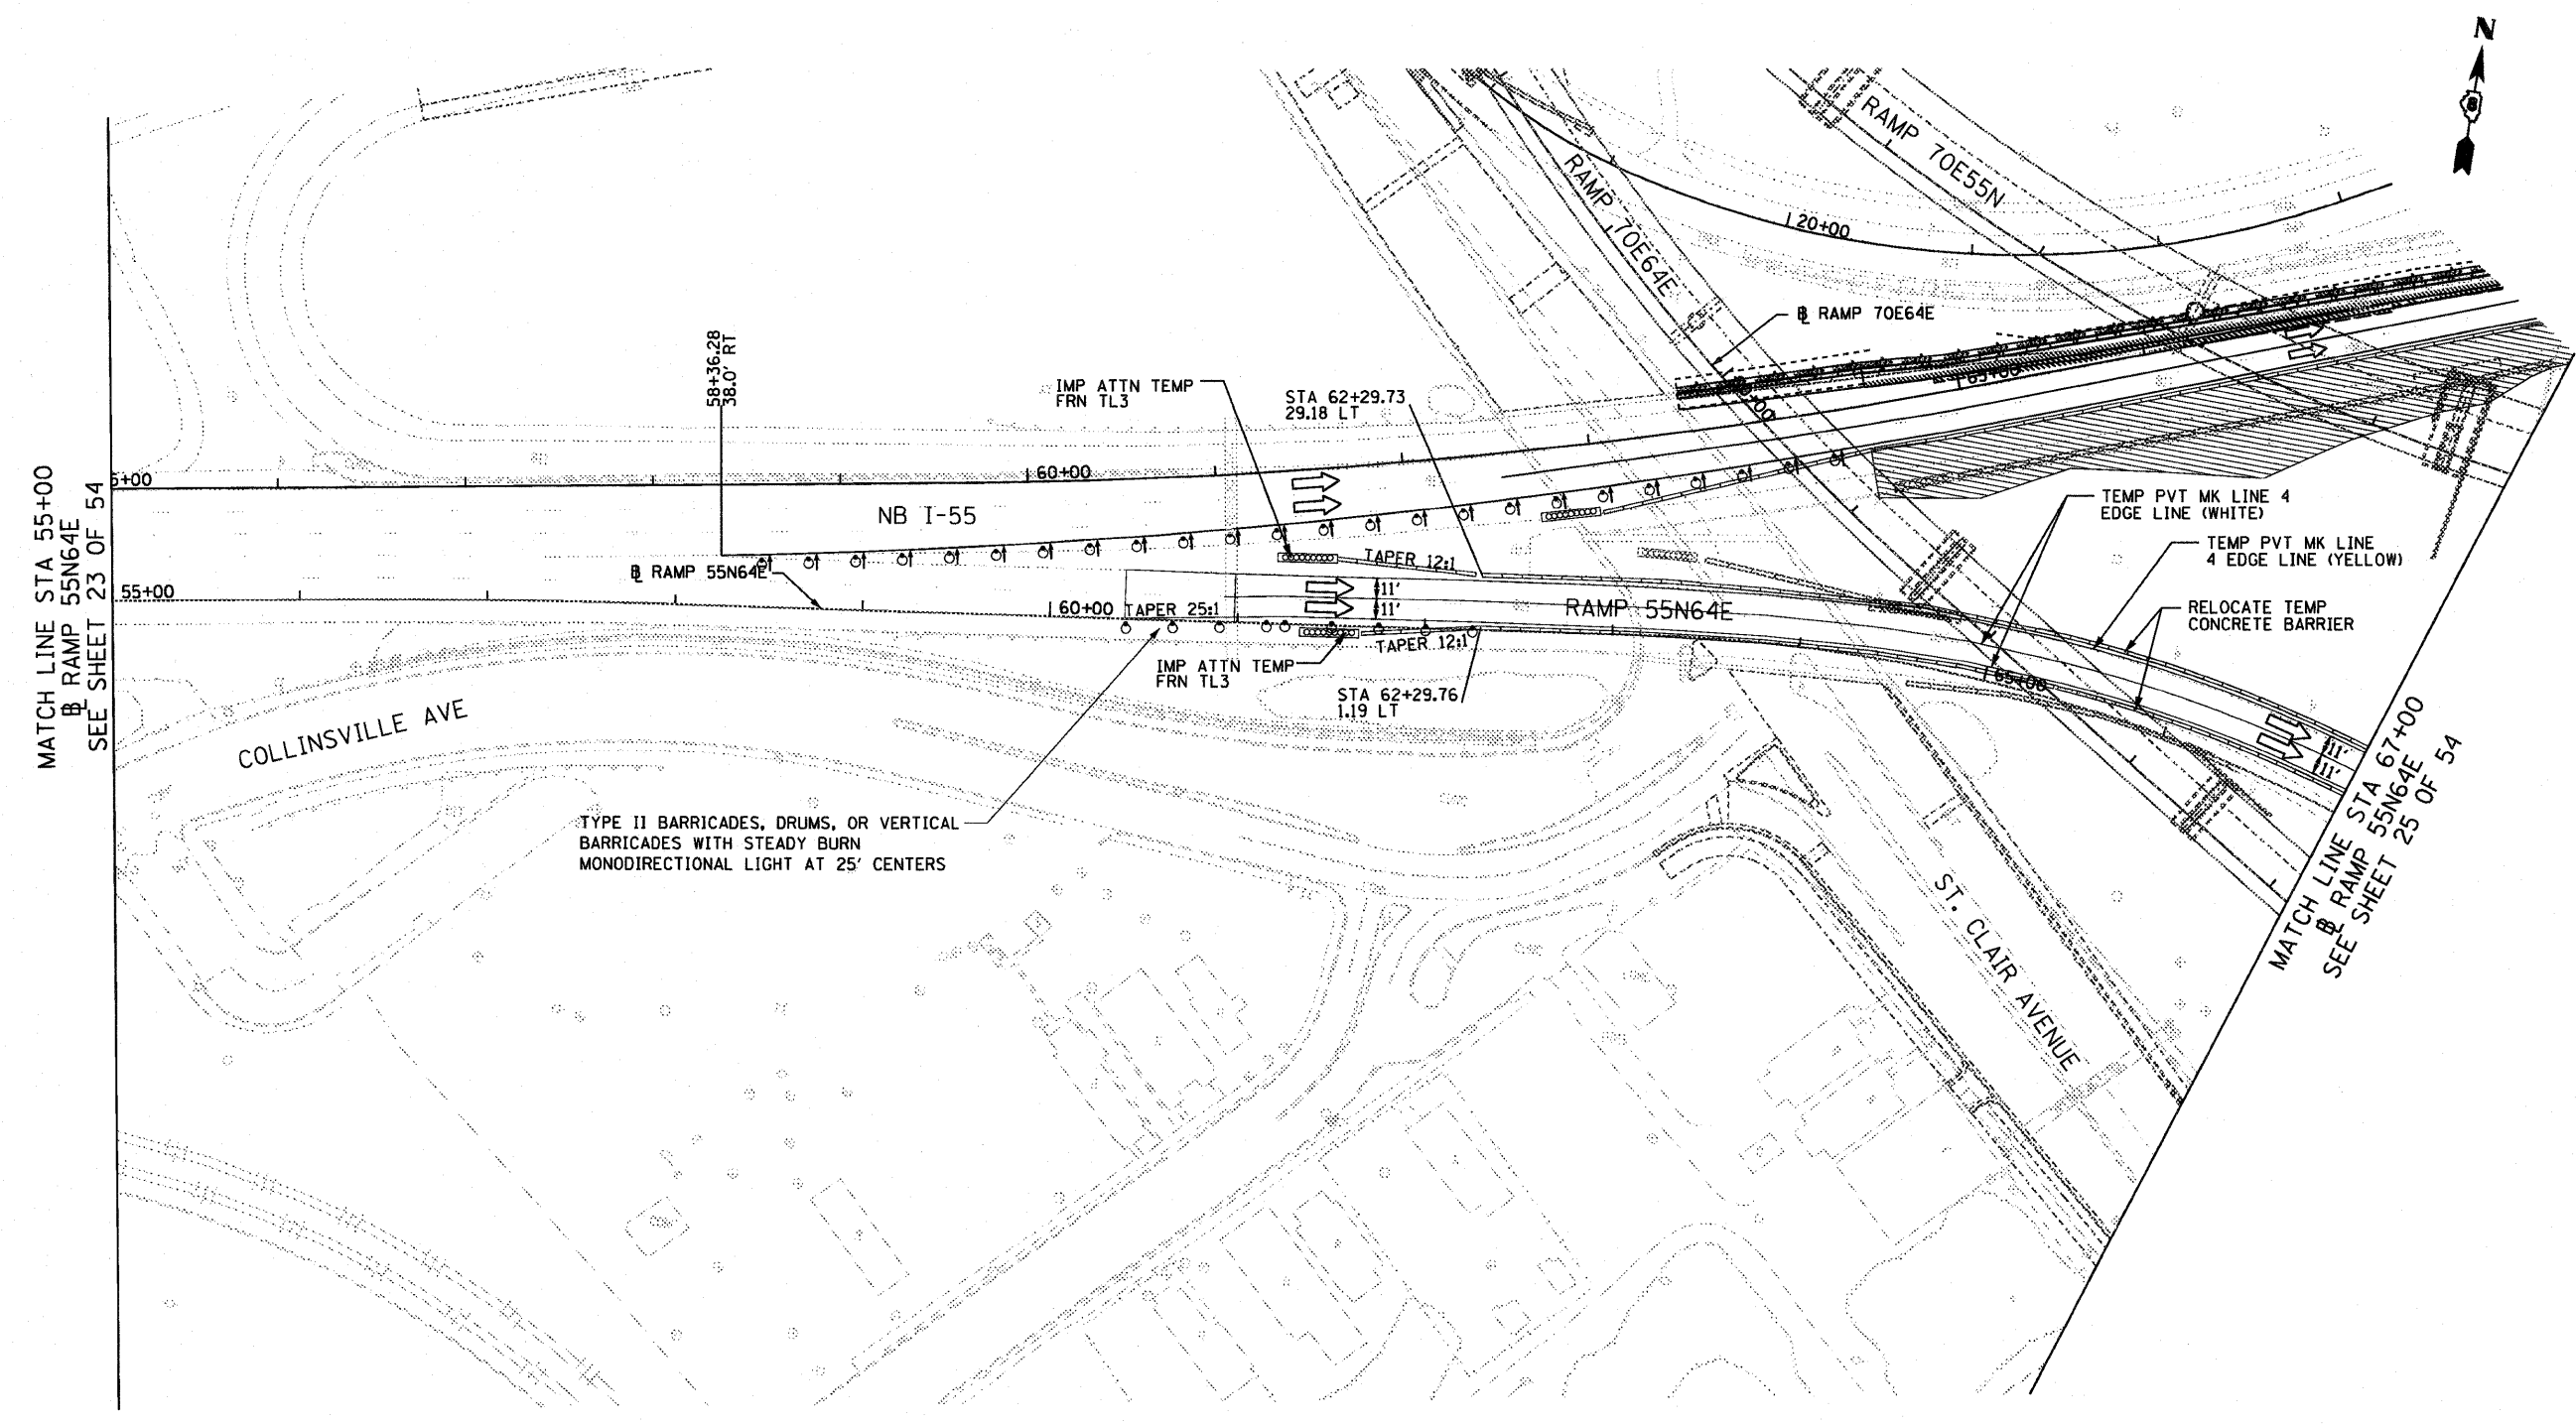

MATCH LINE STA 55+00
 RAMP 55N64E
 SEE SHEET 23 OF 54

MATCH LINE STA 67+00
 RAMP 55N64E
 SEE SHEET 25 OF 54

TYPE II BARRICADES, DRUMS, OR VERTICAL BARRICADES WITH STEADY BURN MONODIRECTIONAL LIGHT AT 25' CENTERS



FILE NAME = DBTr-76C52-sh1-Stage3-02.dgn

USER NAME = searab
 PLOT SCALE = 100.0000' / in.
 PLOT DATE = 1/25/2012

DESIGNED KM
 DRAWN PHP
 CHECKED DBM
 DATE 1-20-12

REVISED -
 REVISED -
 REVISED -
 REVISED -

**STATE OF ILLINOIS
 DEPARTMENT OF TRANSPORTATION**

I-64 MAINLINE - SUGGESTED STAGES OF CONSTRUCTION AND TRAFFIC CONTROL PLAN - STAGE 3

SCALE: 1" = 50' SHEET NO. 25 OF 54 SHEETS STA. 55+00 TO STA. 67+00

F.A.I. RTE.	SECTION	COUNTY	TOTAL SHEETS	SHEET NO.
64/998/70	82-1-R(A), 82-1-R(B)	ST. CLAIR	629	206
FED. ROAD DIST. NO.		ILLINOIS FED. AID PROJECT		