
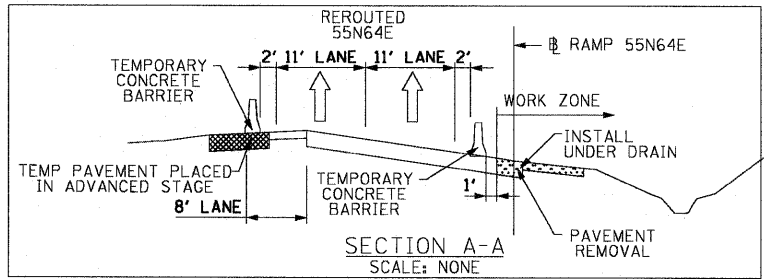


MATCH LINE STA 55+00
RAMP 55N64E
SEE SHEET 31 OF 54

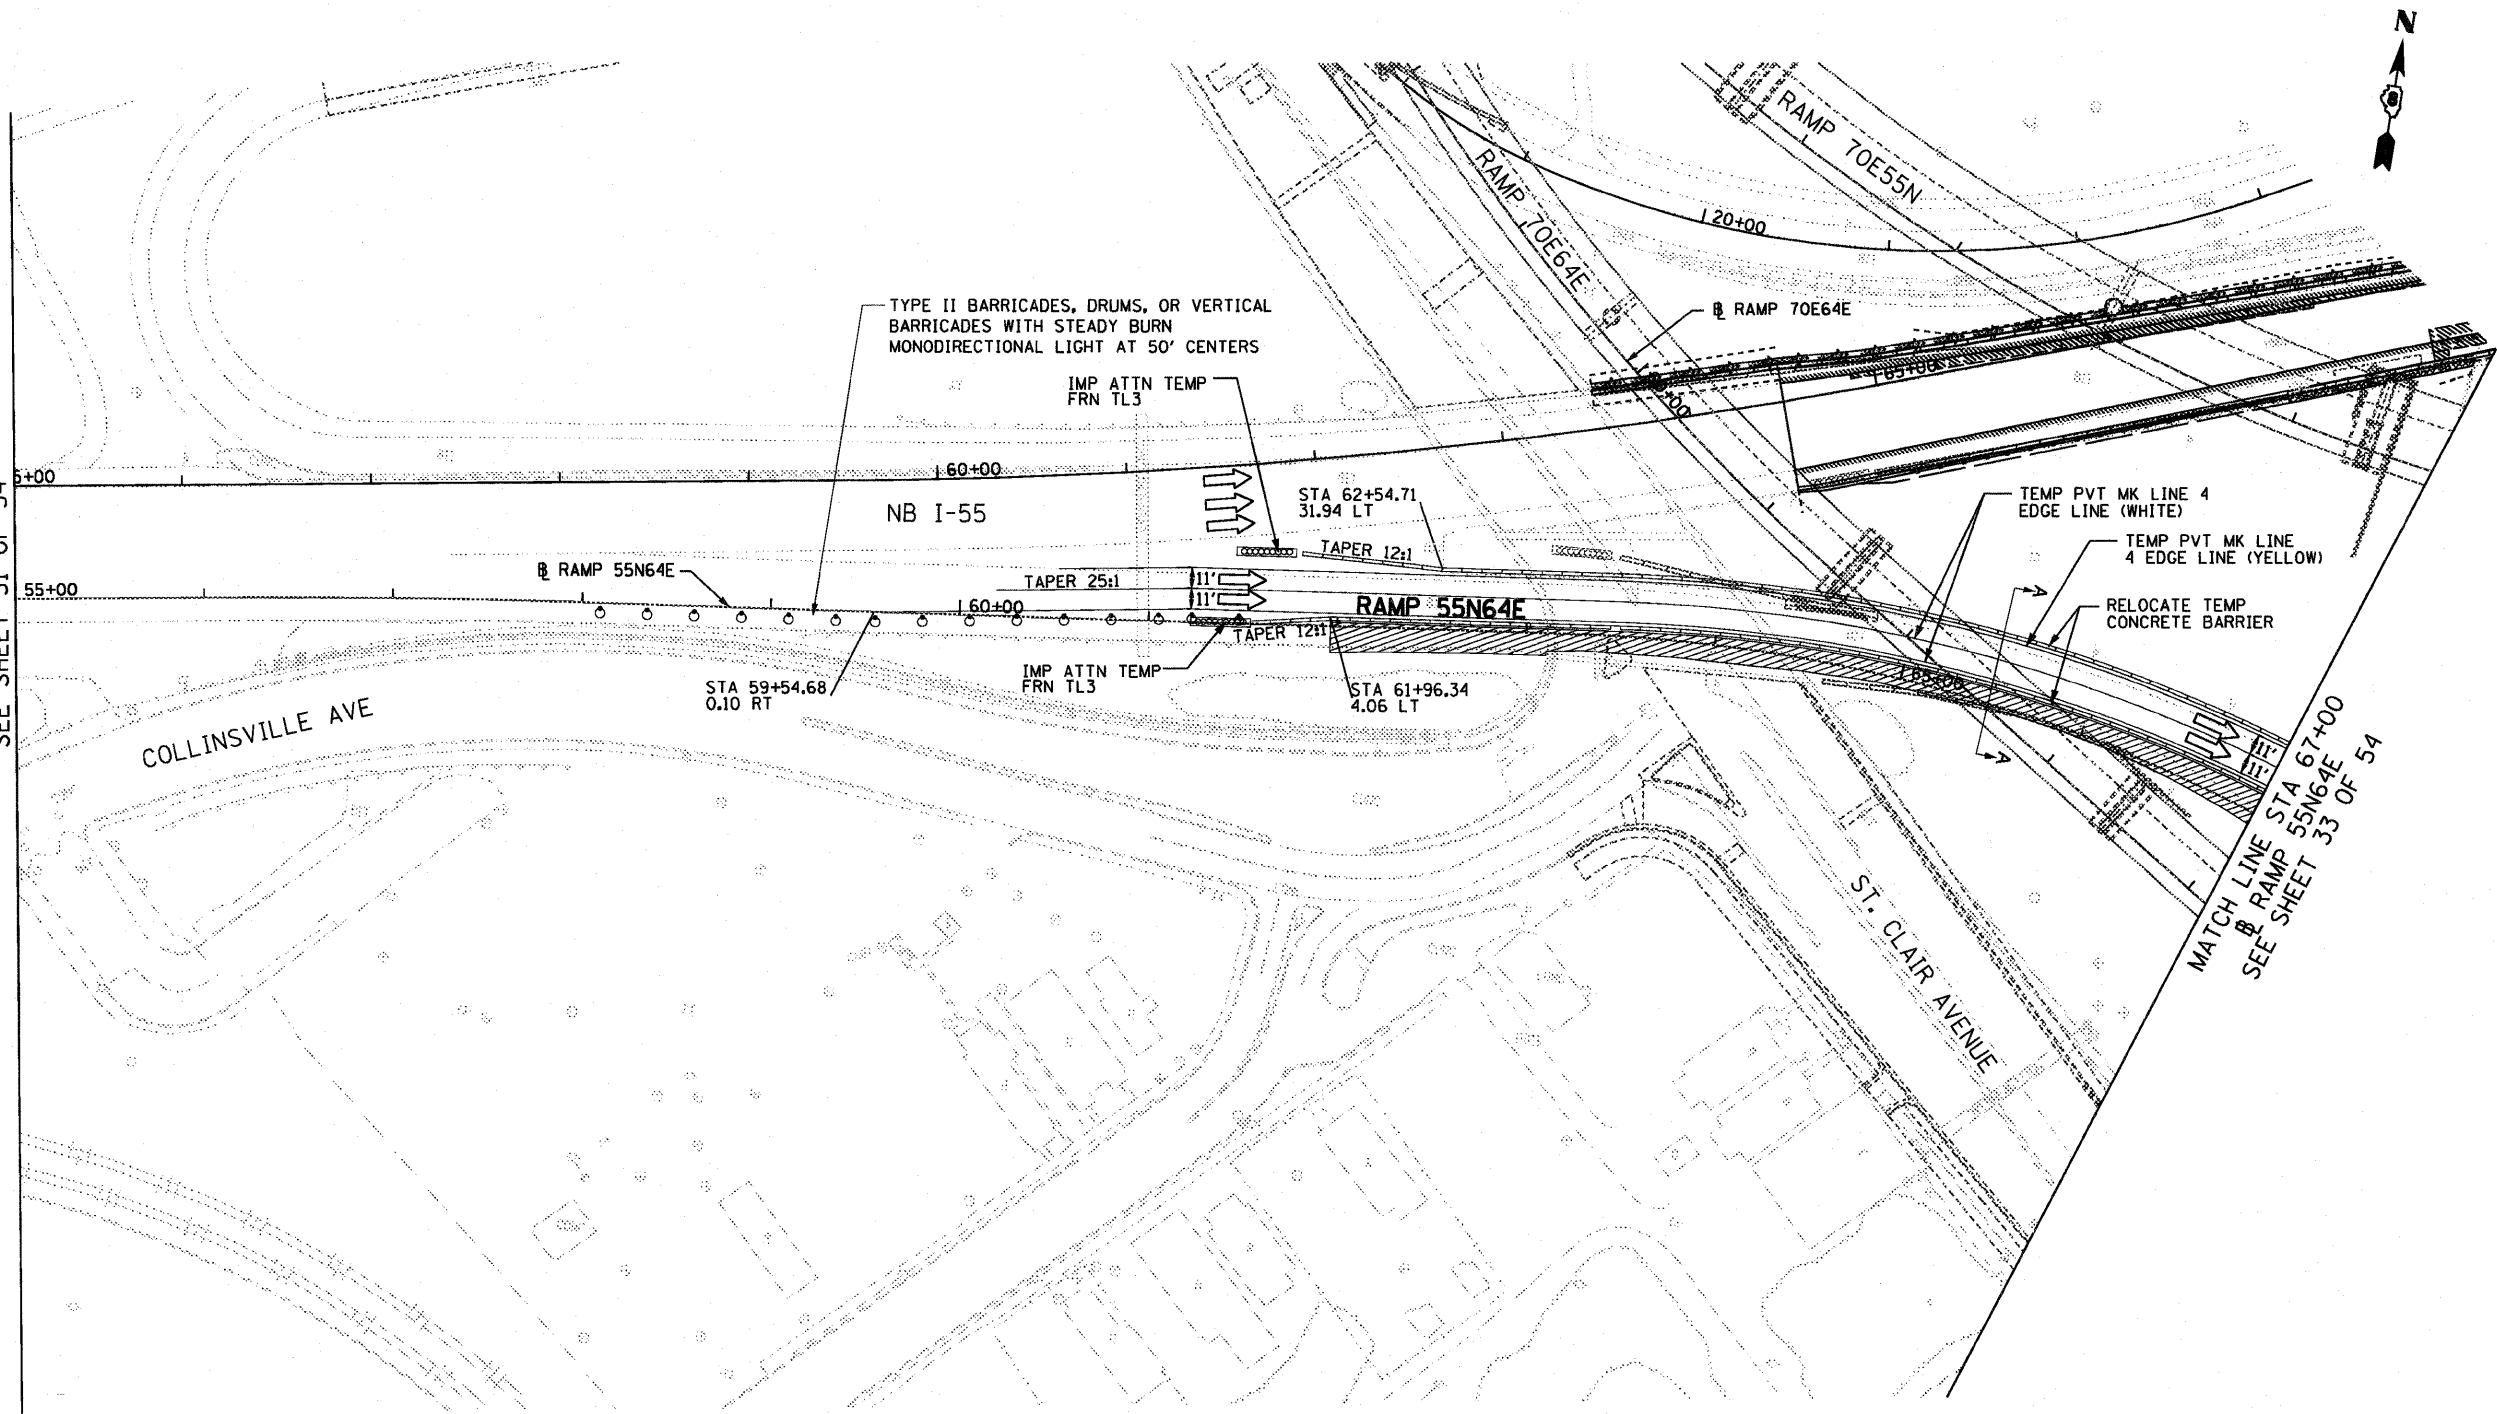

FILE NAME = DBT1-76C52-sh4-Stage4-02.dgn

USER NAME = searsb
PLOT SCALE = 100.0000' / in.
PLOT DATE = 1/25/2012

DESIGNED KM
DRAWN PHP
CHECKED DBM
DATE 1-20-12

REVISED -
REVISED -
REVISED -
REVISED -

STATE OF ILLINOIS
DEPARTMENT OF TRANSPORTATION

I-64 MAINLINE - SUGGESTED STAGES OF CONSTRUCTION AND
TRAFFIC CONTROL PLAN - STAGE 4 PHASE 1

SCALE: 1" = 50' SHEET NO. 33 OF 54 SHEETS STA. 55+00 TO STA. 67+00

F.A.I. RTE.	SECTION	COUNTY	TOTAL SHEETS	SHEET NO.
64/998/70	82-1-R(A), 82-1-R(B)	ST. CLAIR	629	214
FED. ROAD DIST. NO. ILLINOIS FED. AID PROJECT			CONTRACT NO. 76C52	