


NOTE 1:
SIGN REMAINS COVERED AS
SHOWN ON STAGE 4

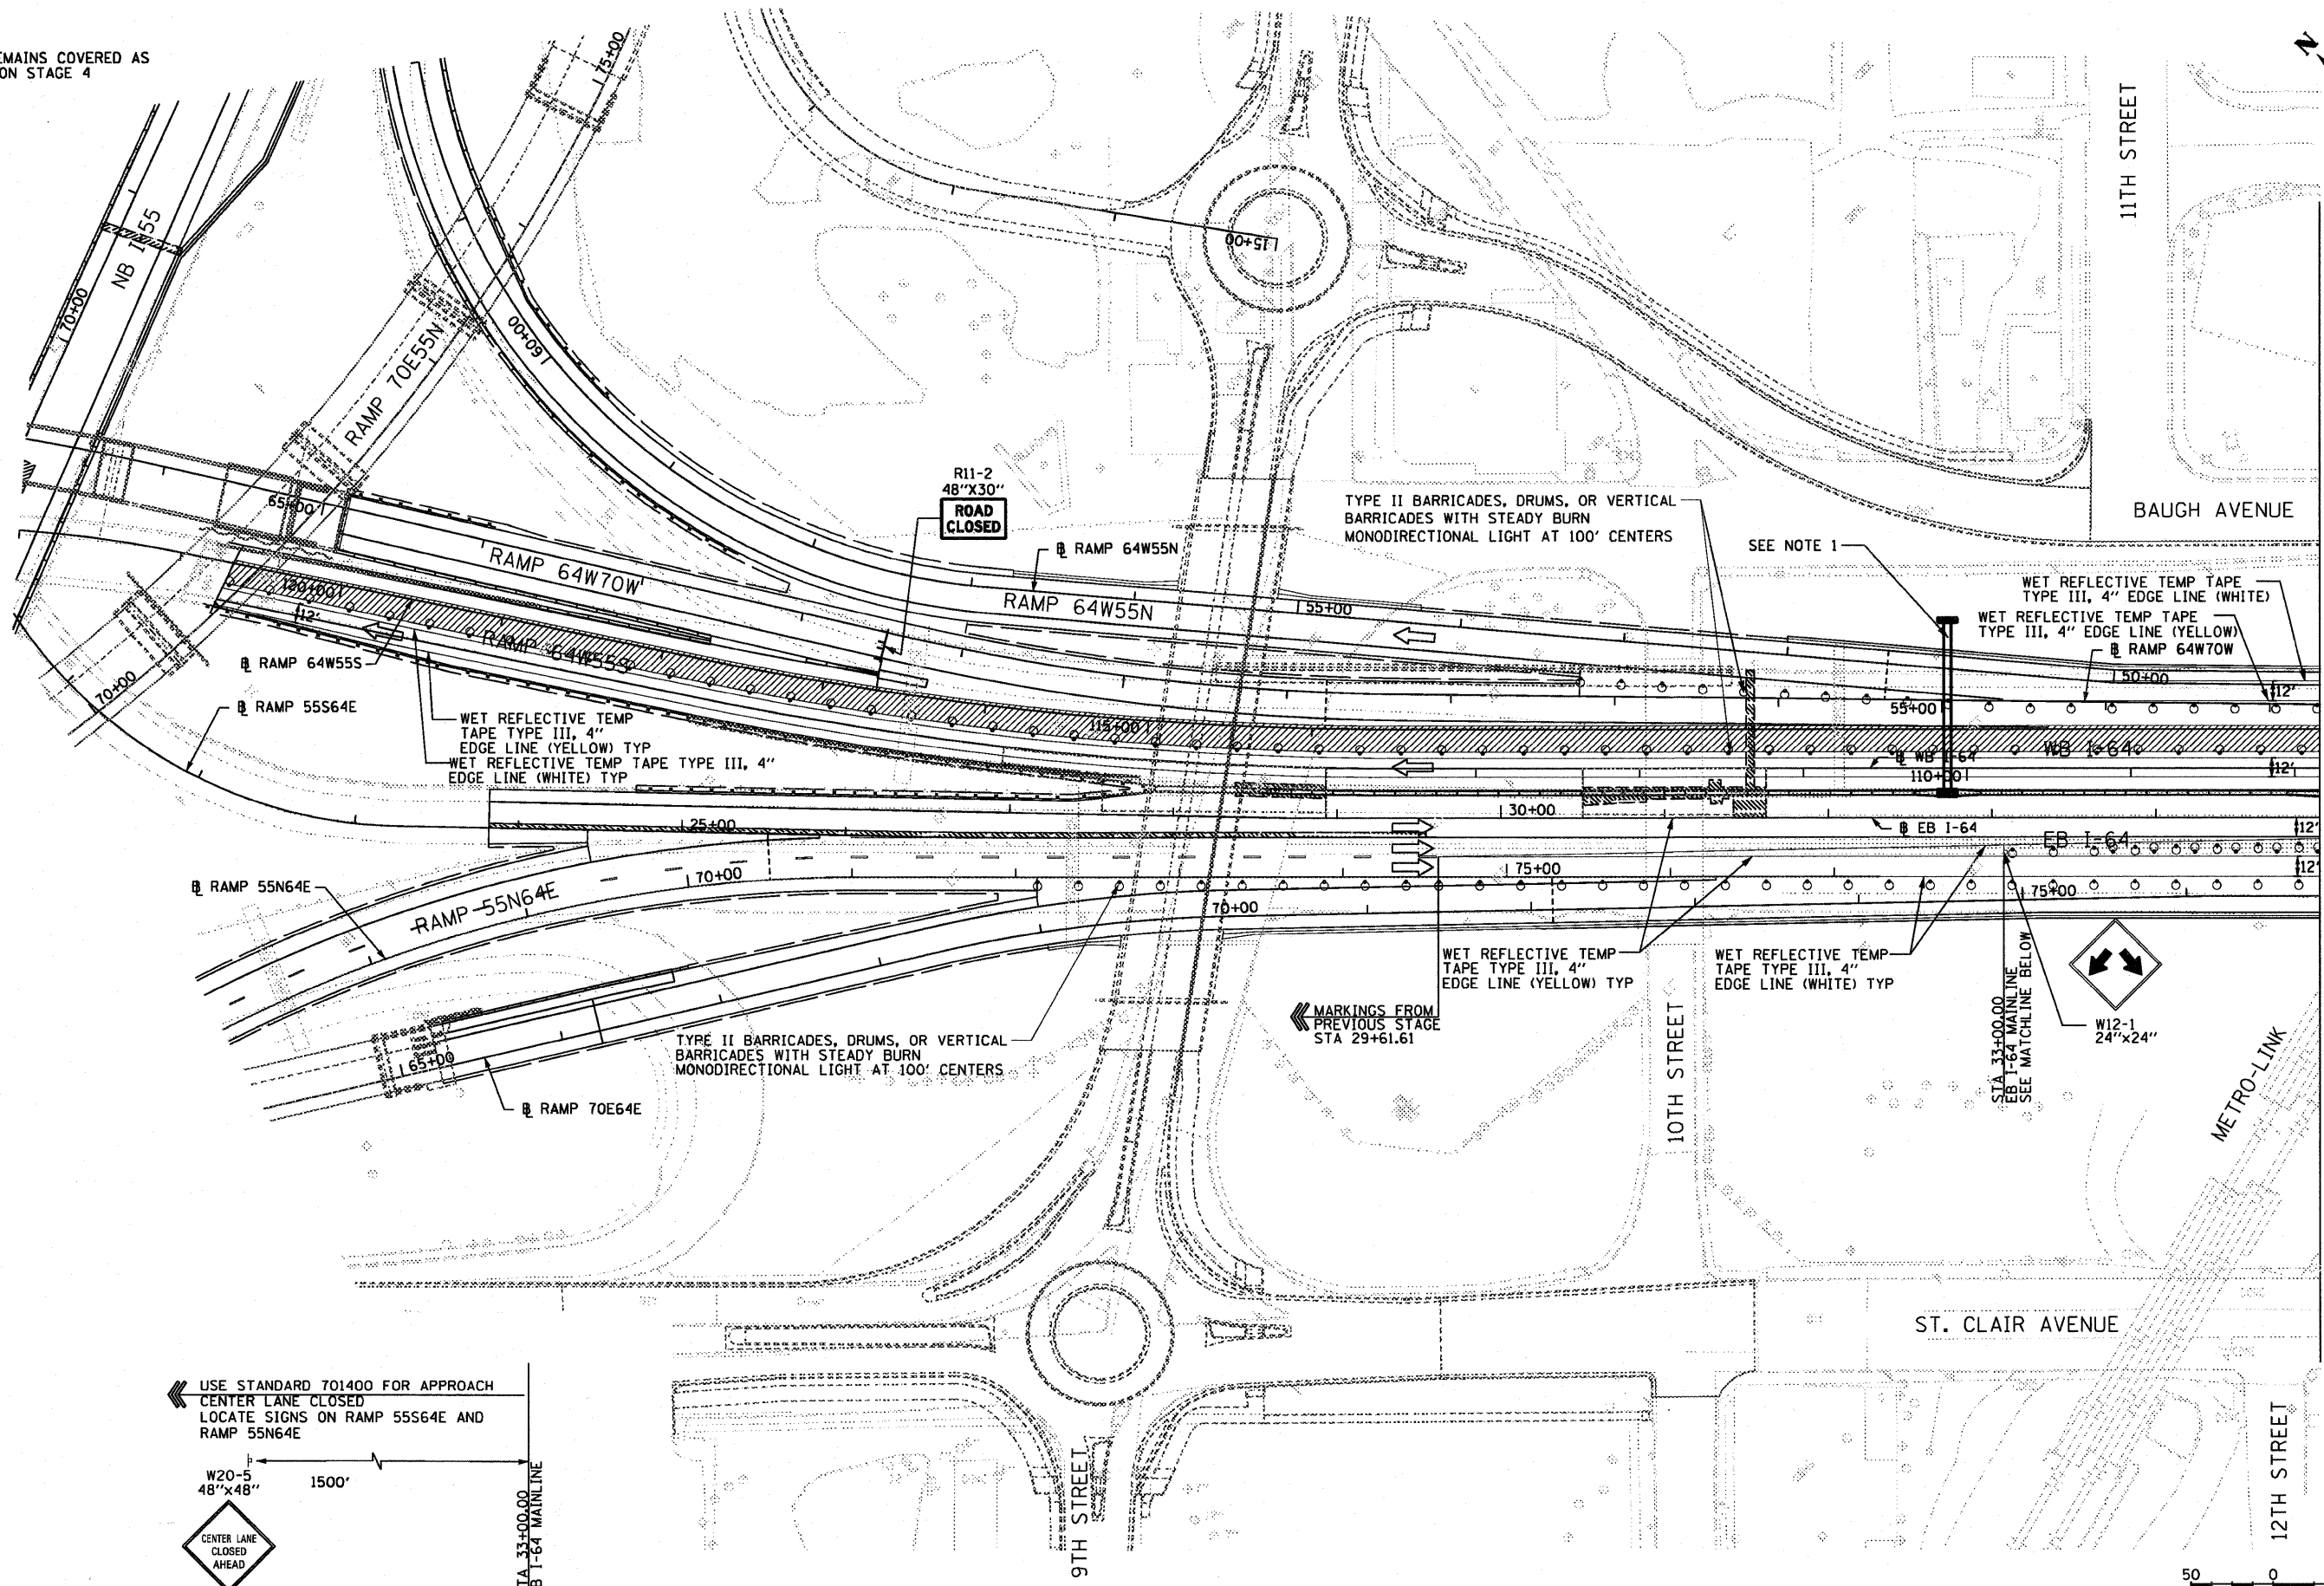

USE STANDARD 701400 FOR APPROACH
CENTER LANE CLOSED
LOCATE SIGNS ON RAMP 55S64E AND
RAMP 55N64E



STA 33+00.00
EB I-64 MAINLINE

MATCH LINE STA 35+00
EB I-64
SEE SHEET 46 OF 54



FILE NAME = DBTTr-76C52-shr-Stage6-01.dgn	USER NAME = searab	DESIGNED KM	REVISED -	STATE OF ILLINOIS DEPARTMENT OF TRANSPORTATION	I-64 MAINLINE - SUGGESTED STAGES OF CONSTRUCTION AND TRAFFIC CONTROL PLAN - STAGE 6	F.A.I. RTE.	SECTION	COUNTY	TOTAL SHEETS	SHEET NO.
PLOT SCALE = 100.00000 / in.	CHECKED DBM	REVISED -	• 64/998/70			82-1-(A), 82-1-(B)	ST. CLAIR	629	227	
PLOT DATE = 1/25/2012	DATE 1-20-12	REVISED -	CONTRACT NO. 76C52							
		REVISED -	FED. ROAD DIST. NO. ILLINOIS FED. AID PROJECT							
					SCALE: 1" = 50'	SHEET NO. 46 OF 54 SHEETS	STA. 67+00	TO STA. 35+00		