



PLAN	SURVEYED	BY	DATE
	PLOTTED		
	CHECKED		
	AT		
	NO. _____		
	FILE NAME		

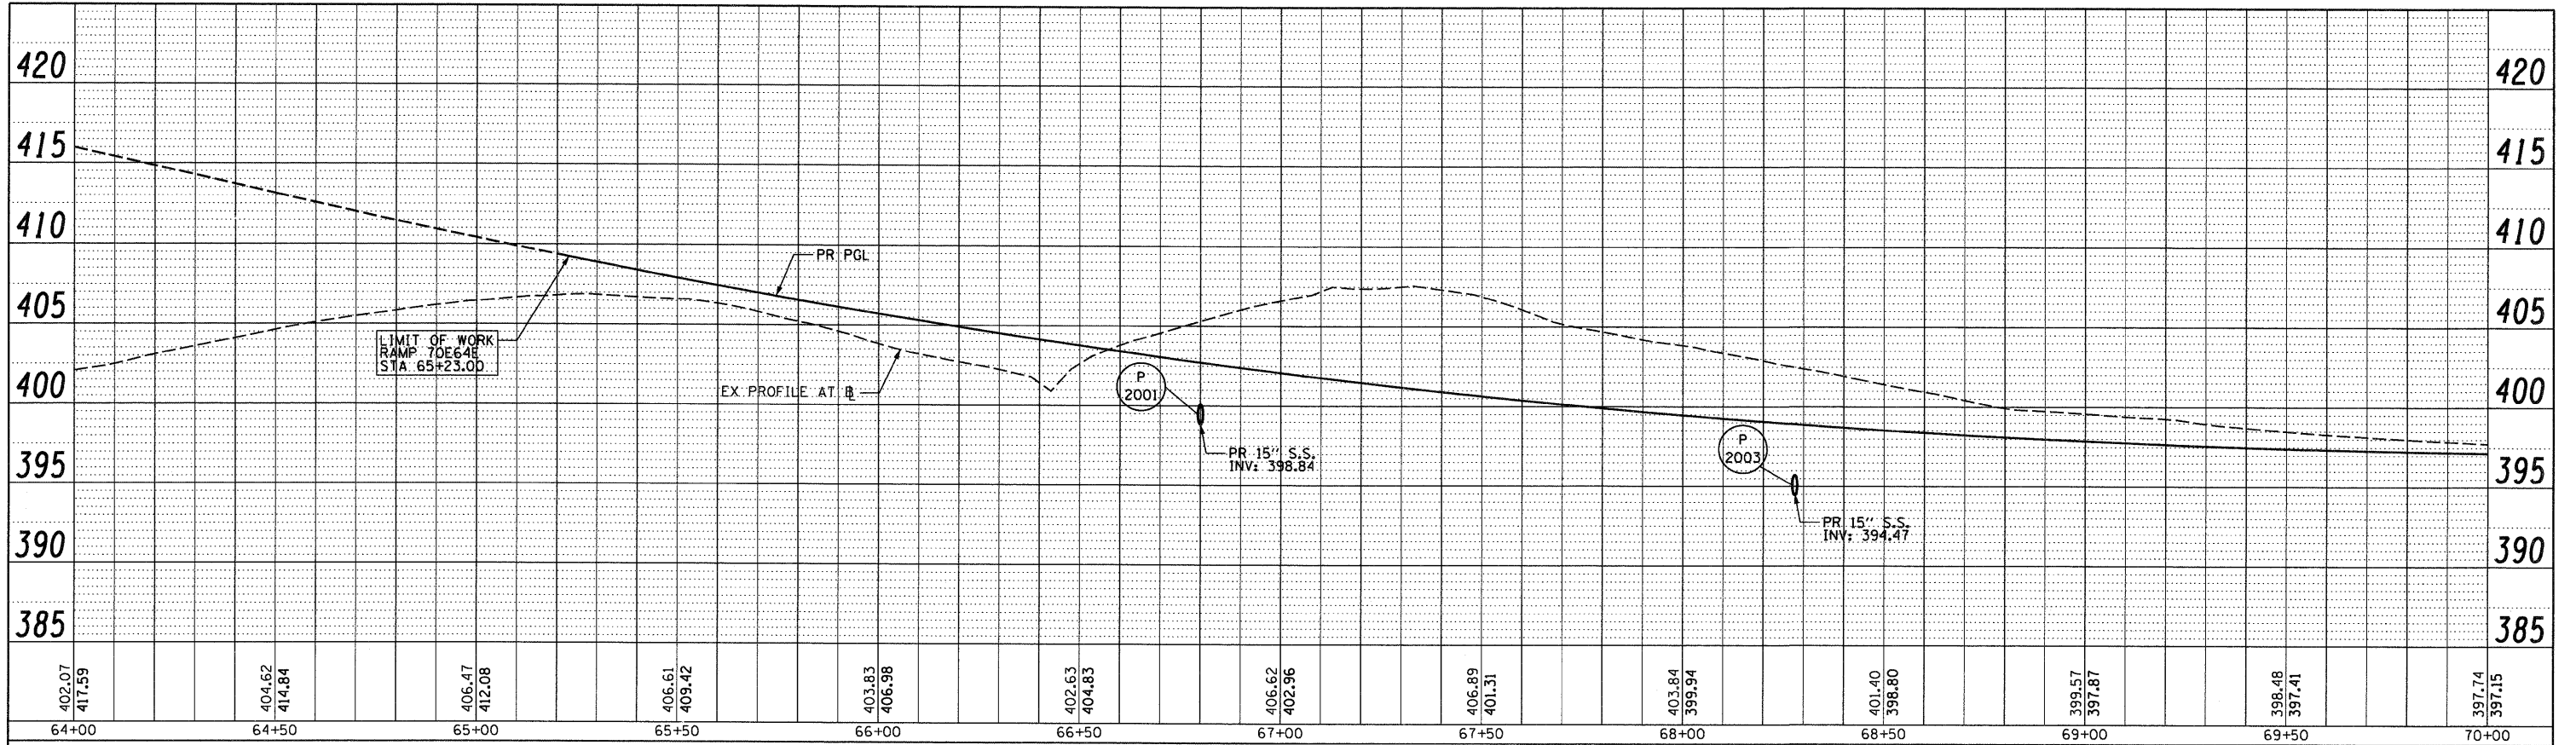

PROFILE	SURVEYED	BY	DATE
	PLOTTED		
	CHECKED		
	AT		
	NO. _____		
	FILE NAME		

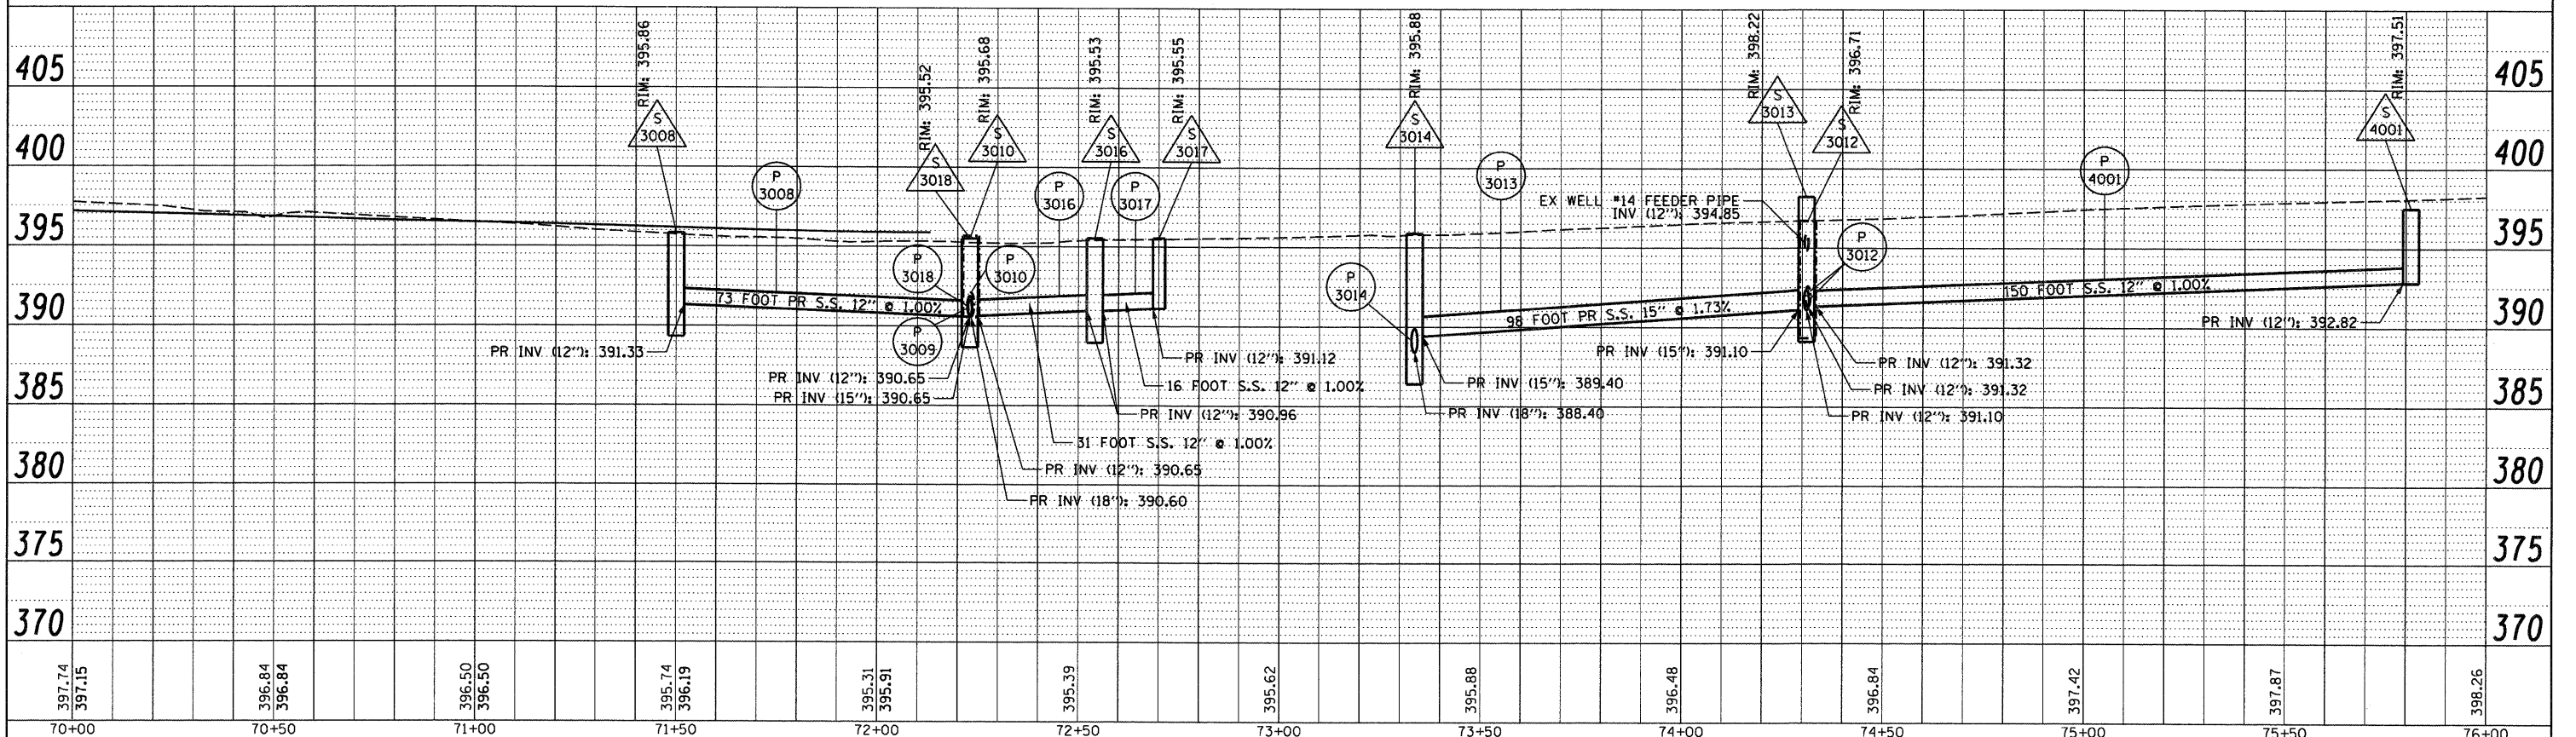

FILE NAME = DBT-r-76C52-shc-Prof-Drain-02-70E64E-01.dgn  
 USER NAME = searsb  
 DESIGNED - KLK  
 DRAWN - KLK  
 CHECKED - EEE  
 PLOT DATE = 1/24/2012

DESIGNED - KLK  
 DRAWN - KLK  
 CHECKED - EEE  
 DATE - 1-20-12

REVISIONS:  
 REVISION -  
 REVISION -  
 REVISION -

**STATE OF ILLINOIS  
 DEPARTMENT OF TRANSPORTATION**

**DRAINAGE PROFILE  
 RAMP 70E64E**

SCALE: H: 20 V: 5 SHEET NO. 2 OF 32 SHEETS STA. 64+00 TO STA. 76+00

F.A. RTE.	SECTION	COUNTY	TOTAL SHEETS	SHEET NO.
	82-1-R(A), 82-1-R(B)	ST. CLAIR	629	269
64/998/70		CONTRACT NO. 76C52		
FED. ROAD DIST. NO.		ILLINOIS FED. AID PROJECT		