



PLAN	SURVEYED	DATE
	PLOTTED	BY
	GRADES CHECKED	
	STRUCTURE NOTATIONS CHECKED	
	CADD FILE NAME	
	NO.	

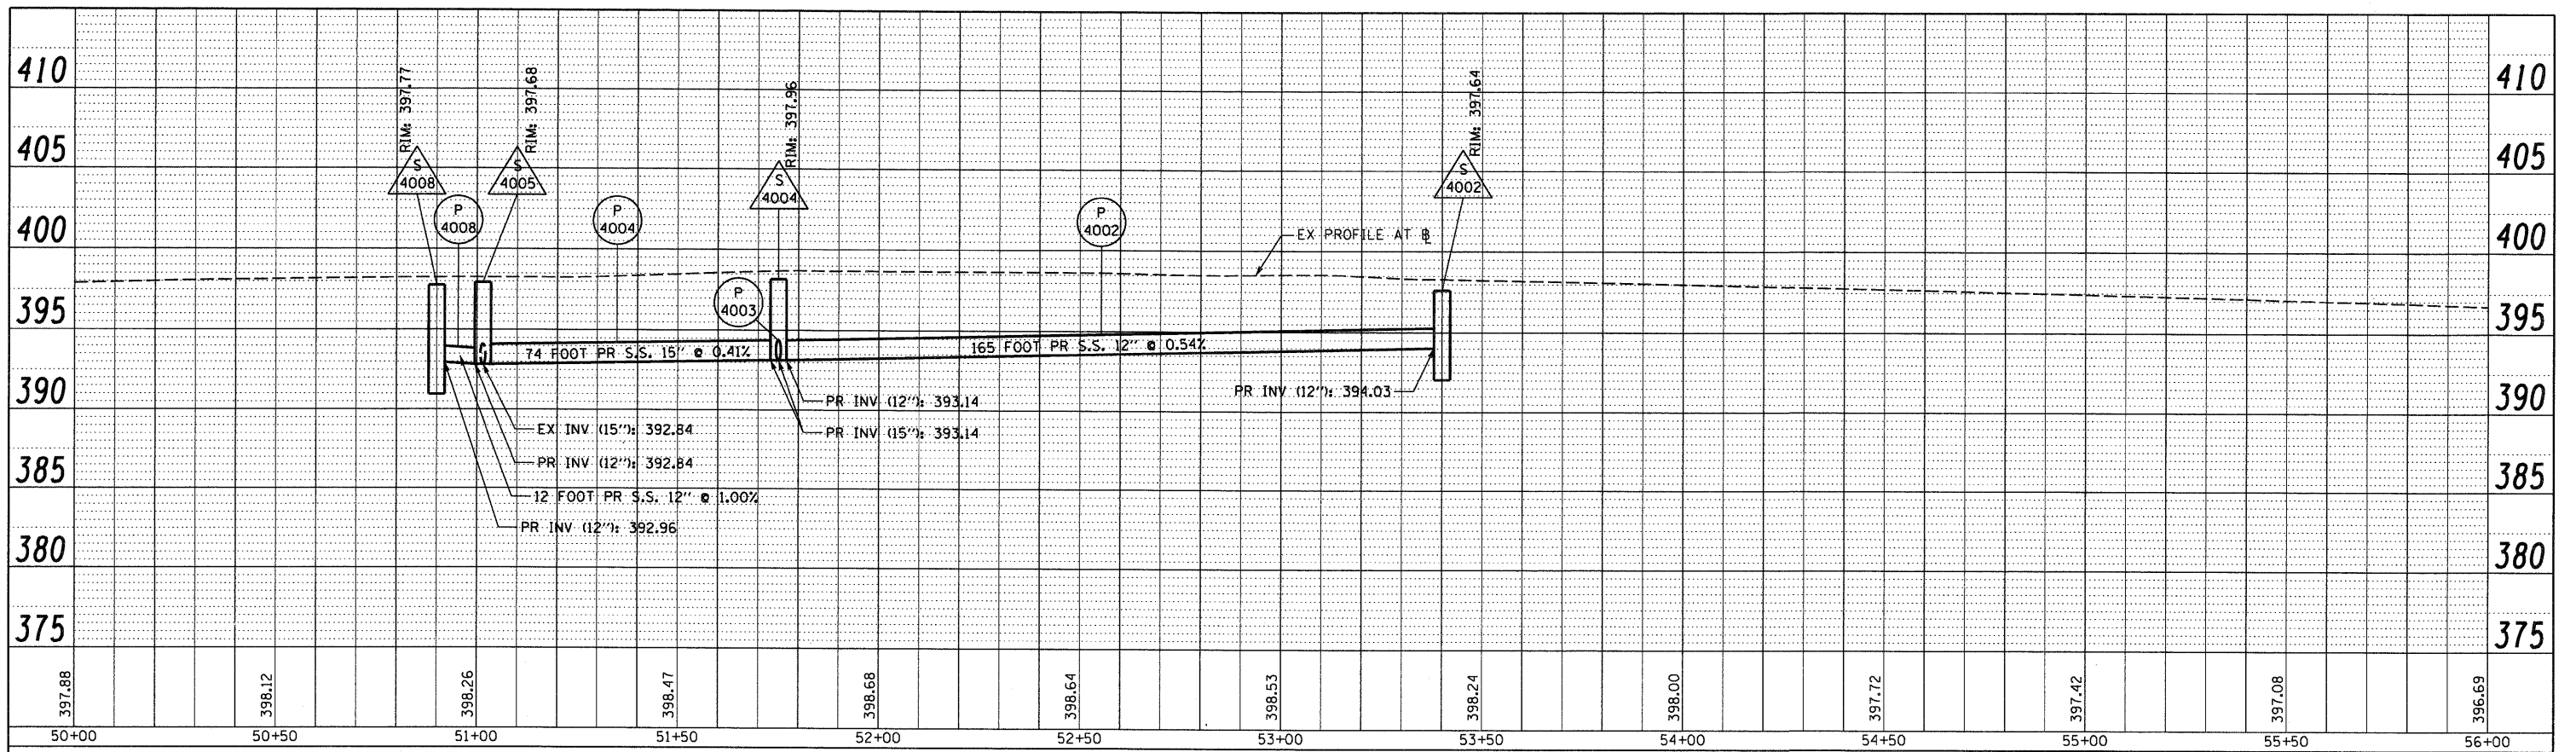

PROFILE	SURVEYED	DATE
	PLOTTED	BY
	GRADES CHECKED	
	STRUCTURE NOTATIONS CHECKED	
	CADD FILE NAME	
	NO.	

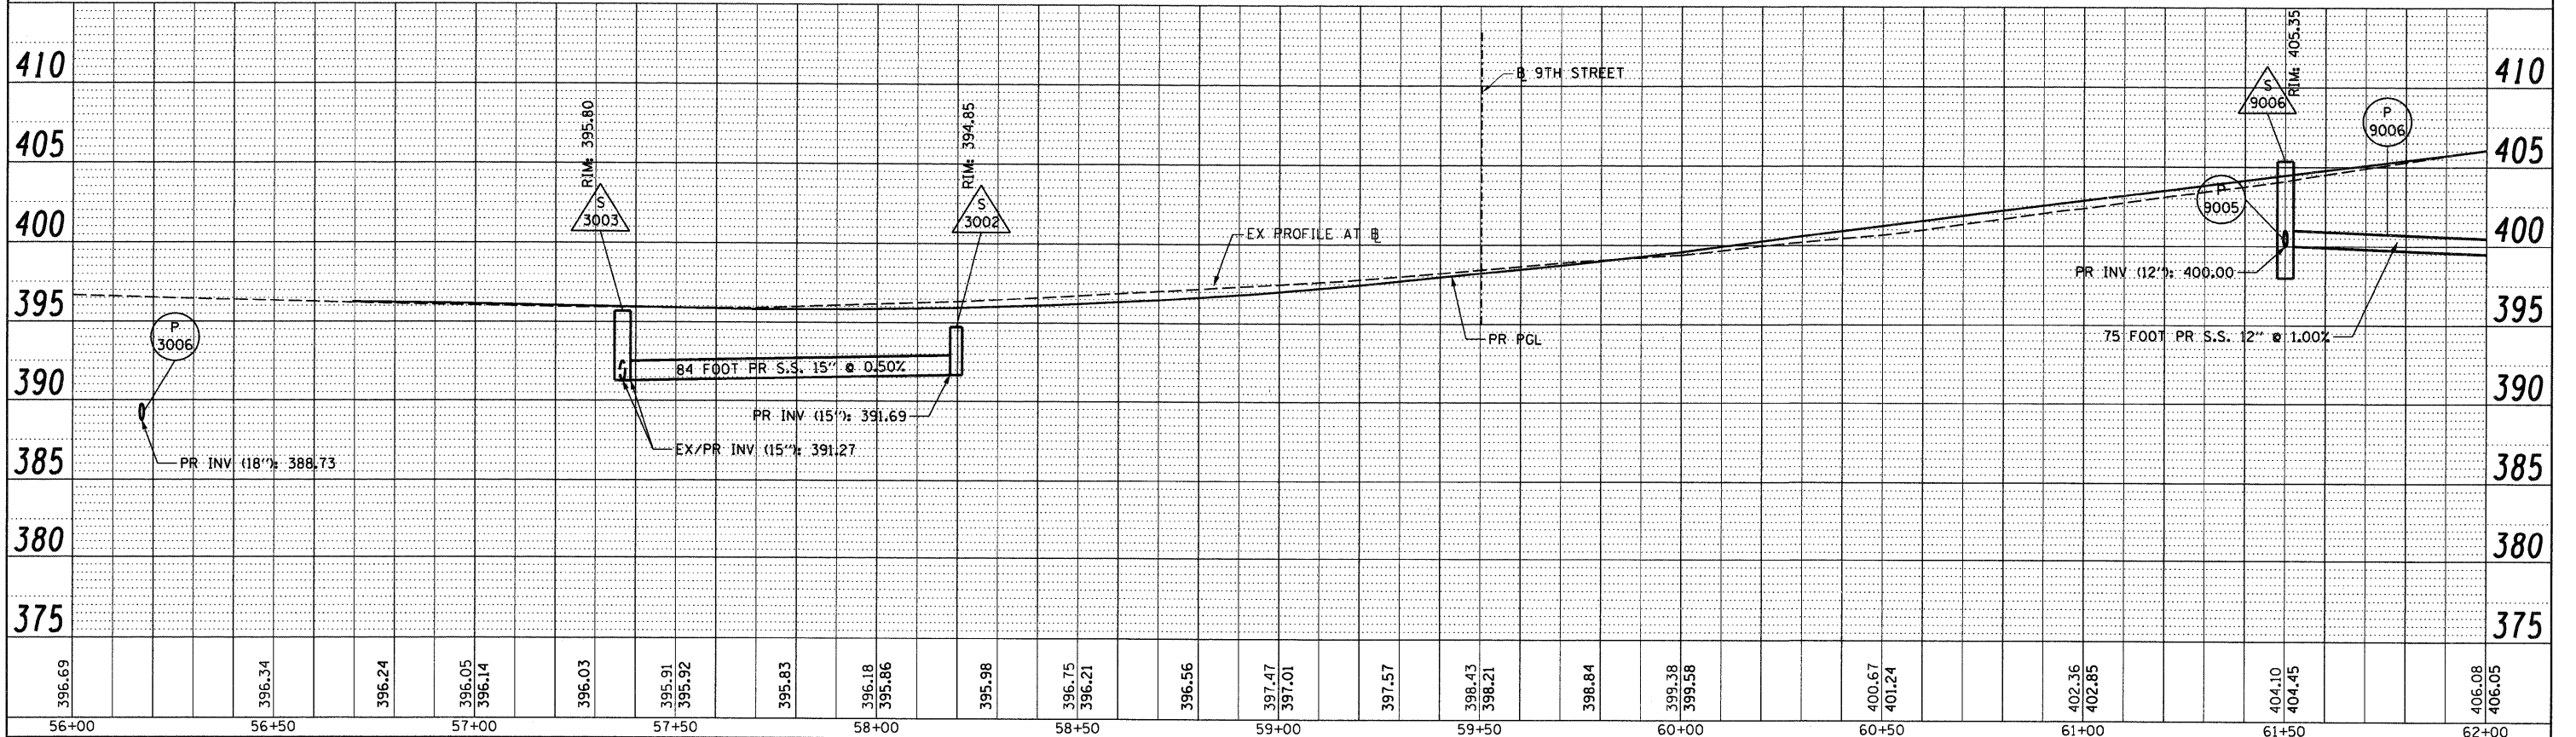

FILE NAME = DBTRI-76C52-Sht-Prof-Drain-03-64W70W-01.dgn	USER NAME = searsb	DESIGNED - KLK	REVISED -	STATE OF ILLINOIS DEPARTMENT OF TRANSPORTATION	DRAINAGE PROFILE RAMP 64W70W	F.A. RTE. =	SECTION =	COUNTY =	TOTAL SHEETS =	SHEET NO. =
PLOT SCALE = 40.000' / in.	CHECKED - EEY	REVISED -	82-1-R(A), 82-1-R(B)			ST. CLAIR	629	270		
PLOT DATE = 1/24/2012	DATE = 1-20-12	REVISED -	64/998/70			CONTRACT NO. 76C52				
						FED. ROAD DIST. NO.	ILLINOIS FED. AID PROJECT			

SCALE: H: 20 V: 5 SHEET NO. 3 OF 32 SHEETS STA. 50+00 TO STA. 62+00