



PLAN	SURVEYED	DATE
NOTE BOOK NO.	PLOTTED	BY
CADD FILE NAME	GRADES CHECKED	
	STRUCTURE NOTATIONS CHECKED	

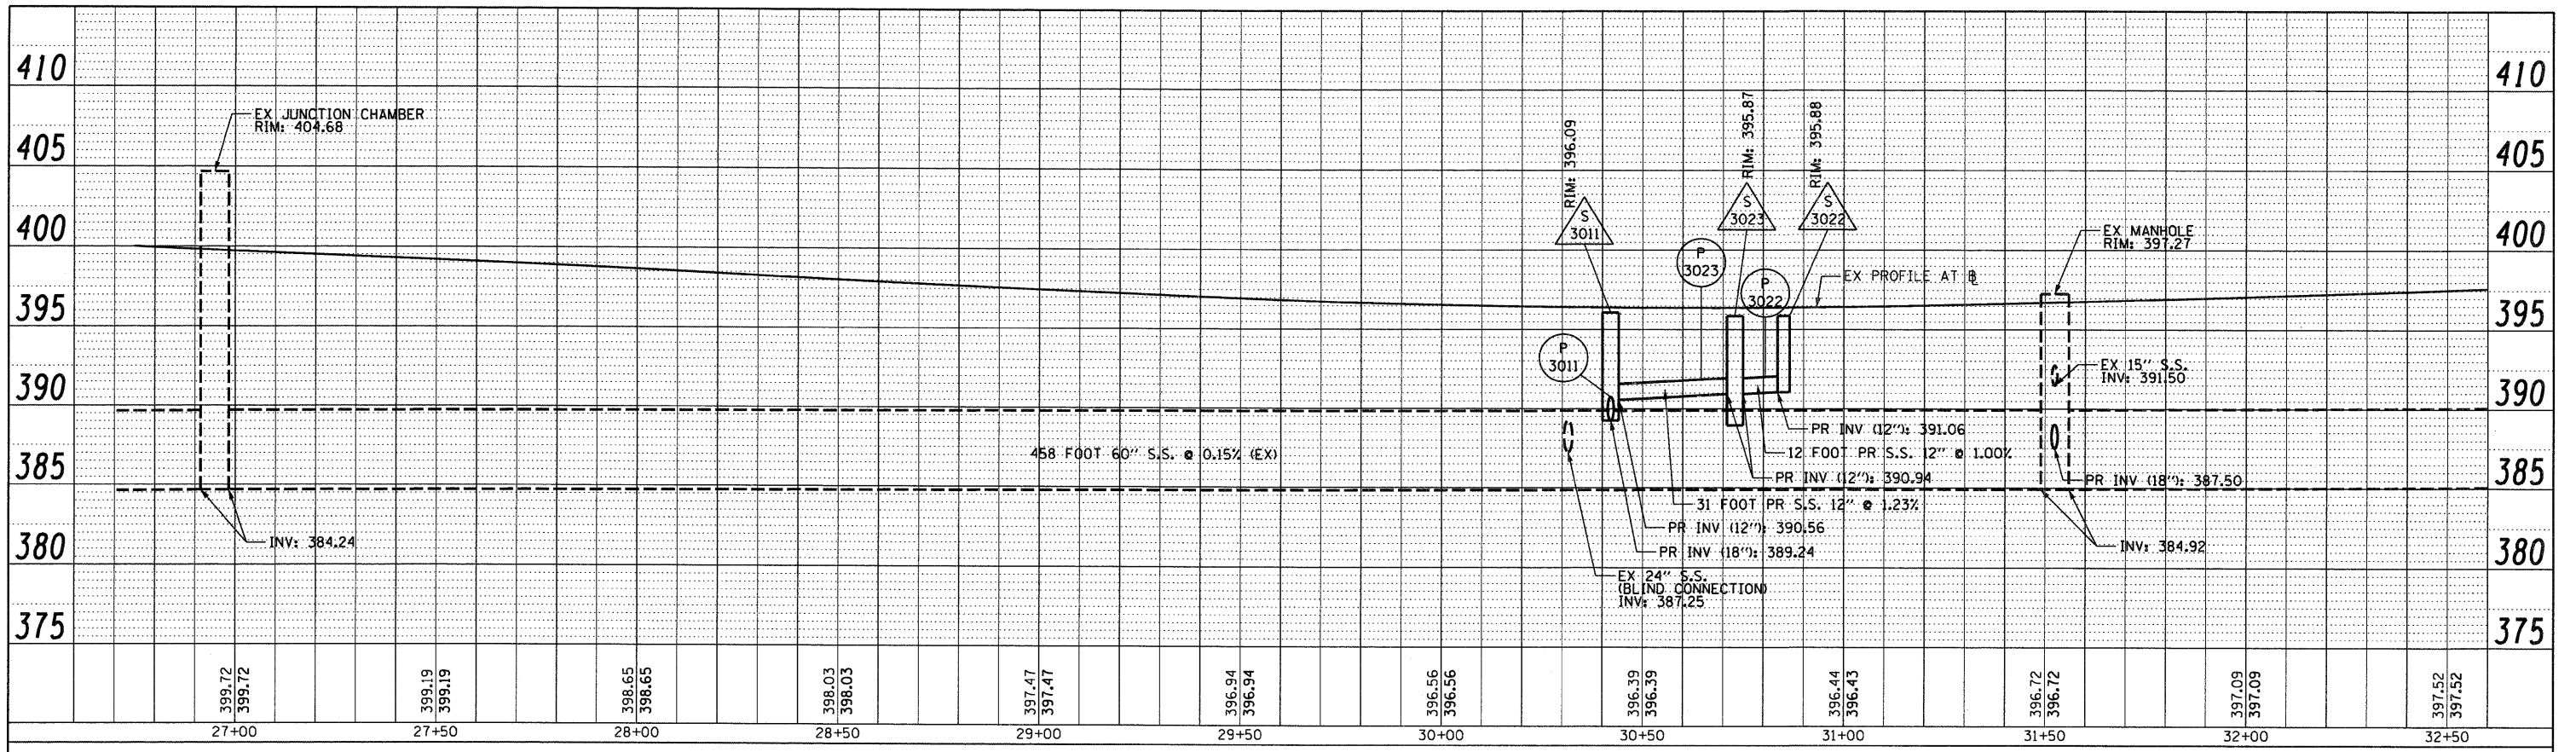

PROFILE	SURVEYED	DATE
NOTE BOOK NO.	PLOTTED	BY
STRUCTURE NOTATIONS CHECKED	GRADES CHECKED	
	STRUCTURE NOTATIONS CHECKED	

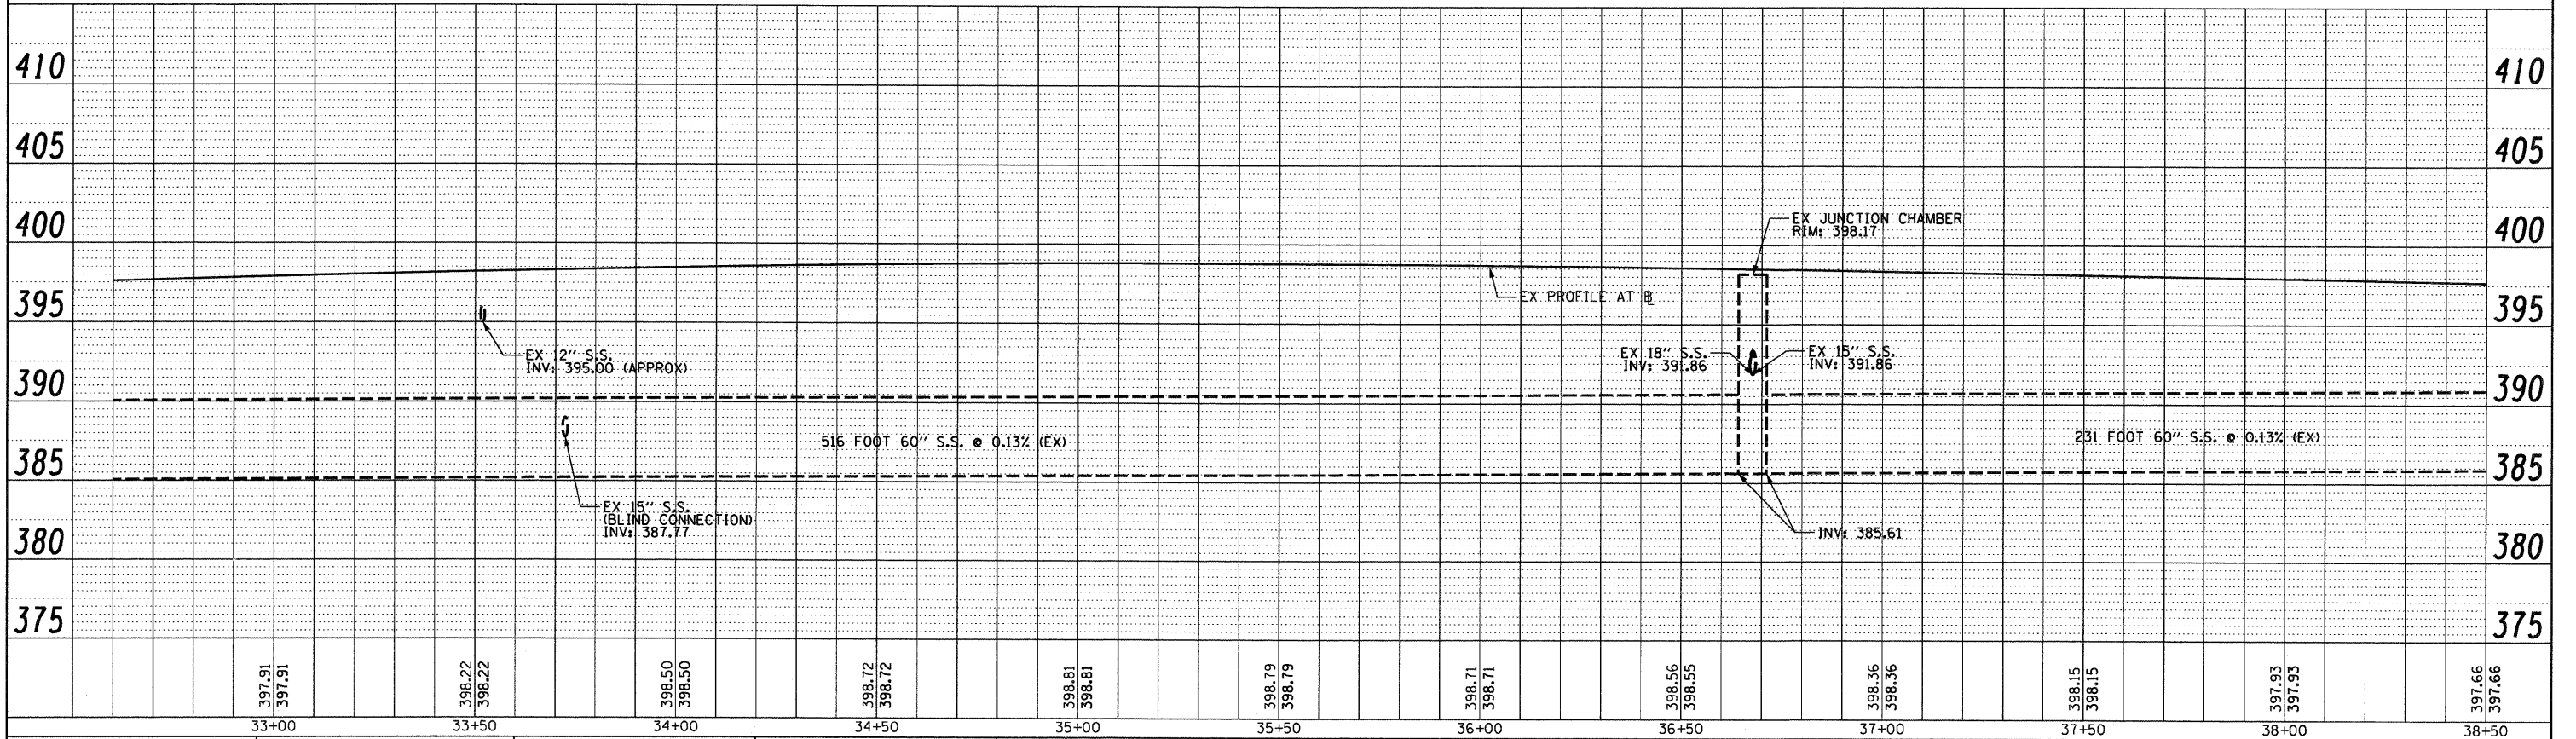

FILE NAME = DBT-r-76C52-shr-Prof-Drain-05-64E-01.dgn	USER NAME = searsb	DESIGNED - KLK	REVISED -	STATE OF ILLINOIS DEPARTMENT OF TRANSPORTATION	DRAINAGE PROFILE EB 1-64	F.A. RTE.	SECTION	COUNTY	TOTAL SHEETS	SHEET NO.
PLOT SCALE = 40,00000' / 1"	CHECKED - EEE	REVISIONS	REVISIONS			82-1-R(A), 82-1-R(B)	ST. CLAIR	629	272	
PLOT DATE = 1/24/2012	DATE - 1-20-12					64/998/70	CONTRACT NO. 76C52			
						FED. ROAD DIST. NO.	ILLINOIS FED. AID PROJECT			