



PLAN	SURVEYED	DATE
	PLOTTED	BY
	GRADES CHECKED	
	STRUCTURE NOTATIONS CHECKED	
	CADD FILE NAME	
	NO.	

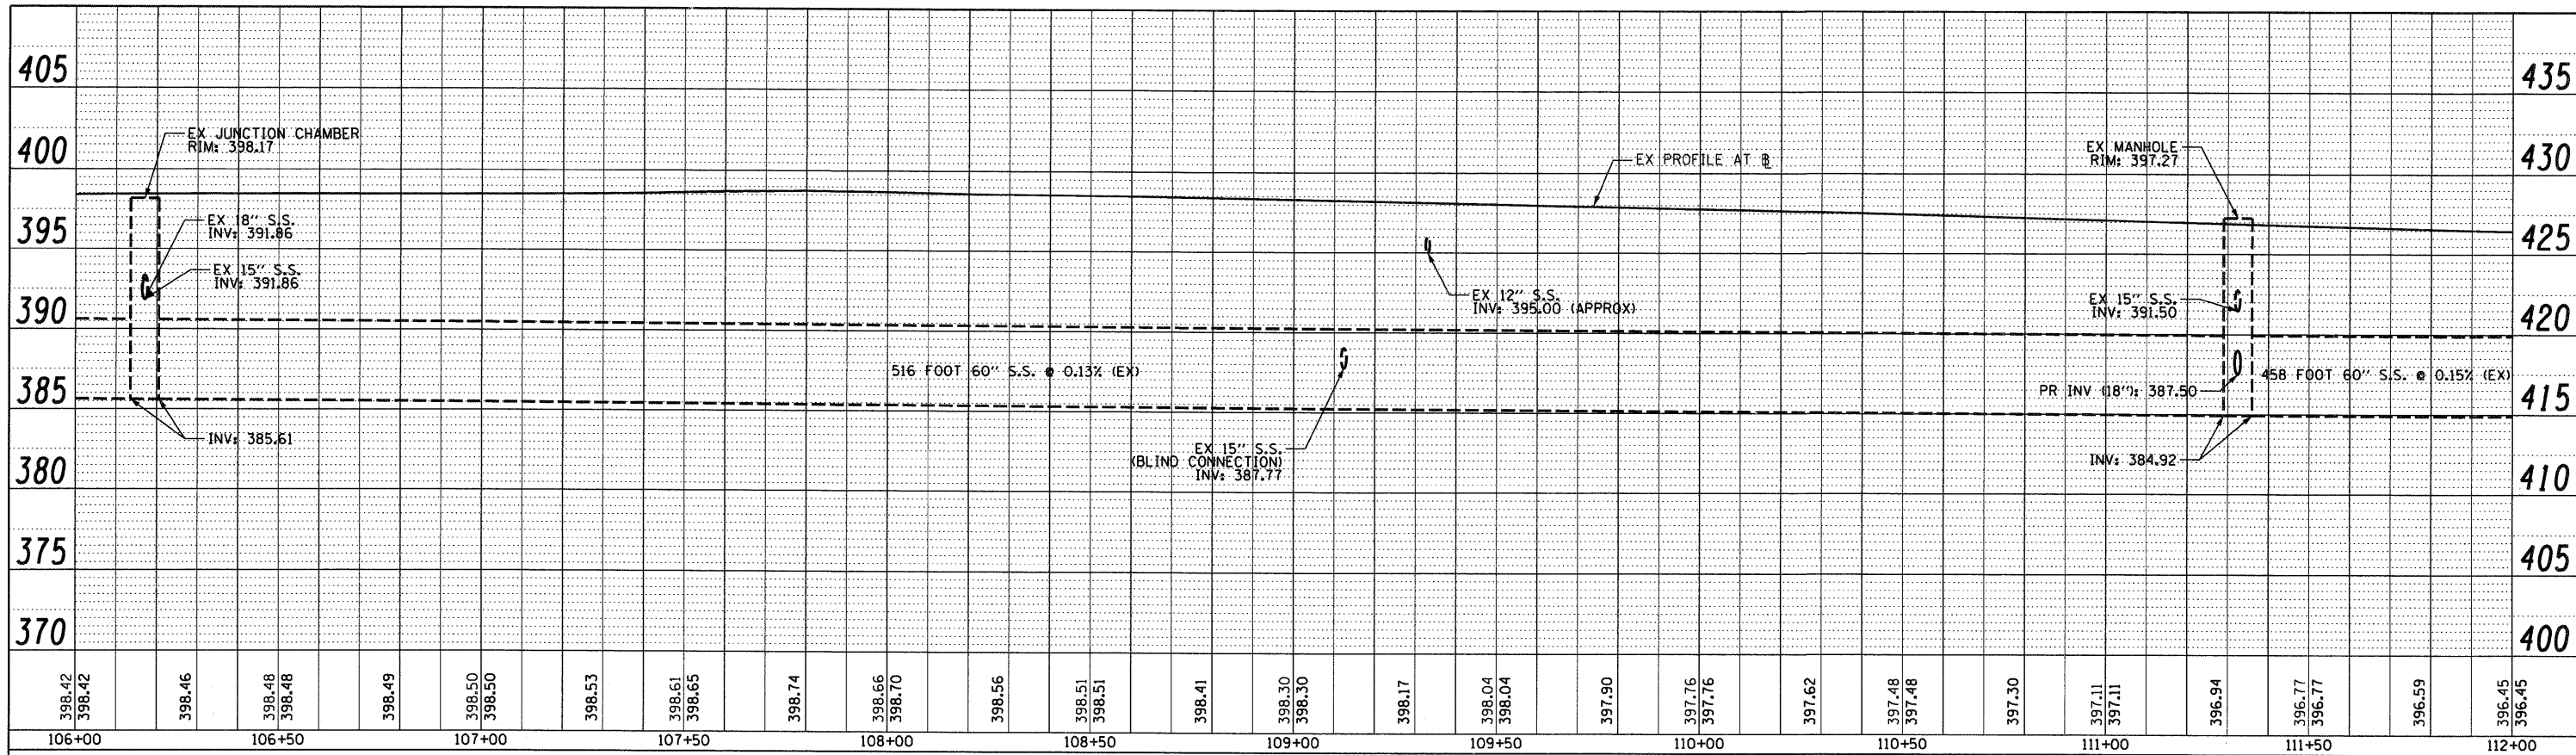

PROFILE	SURVEYED	DATE
	PLOTTED	BY
	GRADES CHECKED	
	STRUCTURE NOTATIONS CHECKED	
	CADD FILE NAME	
	NO.	

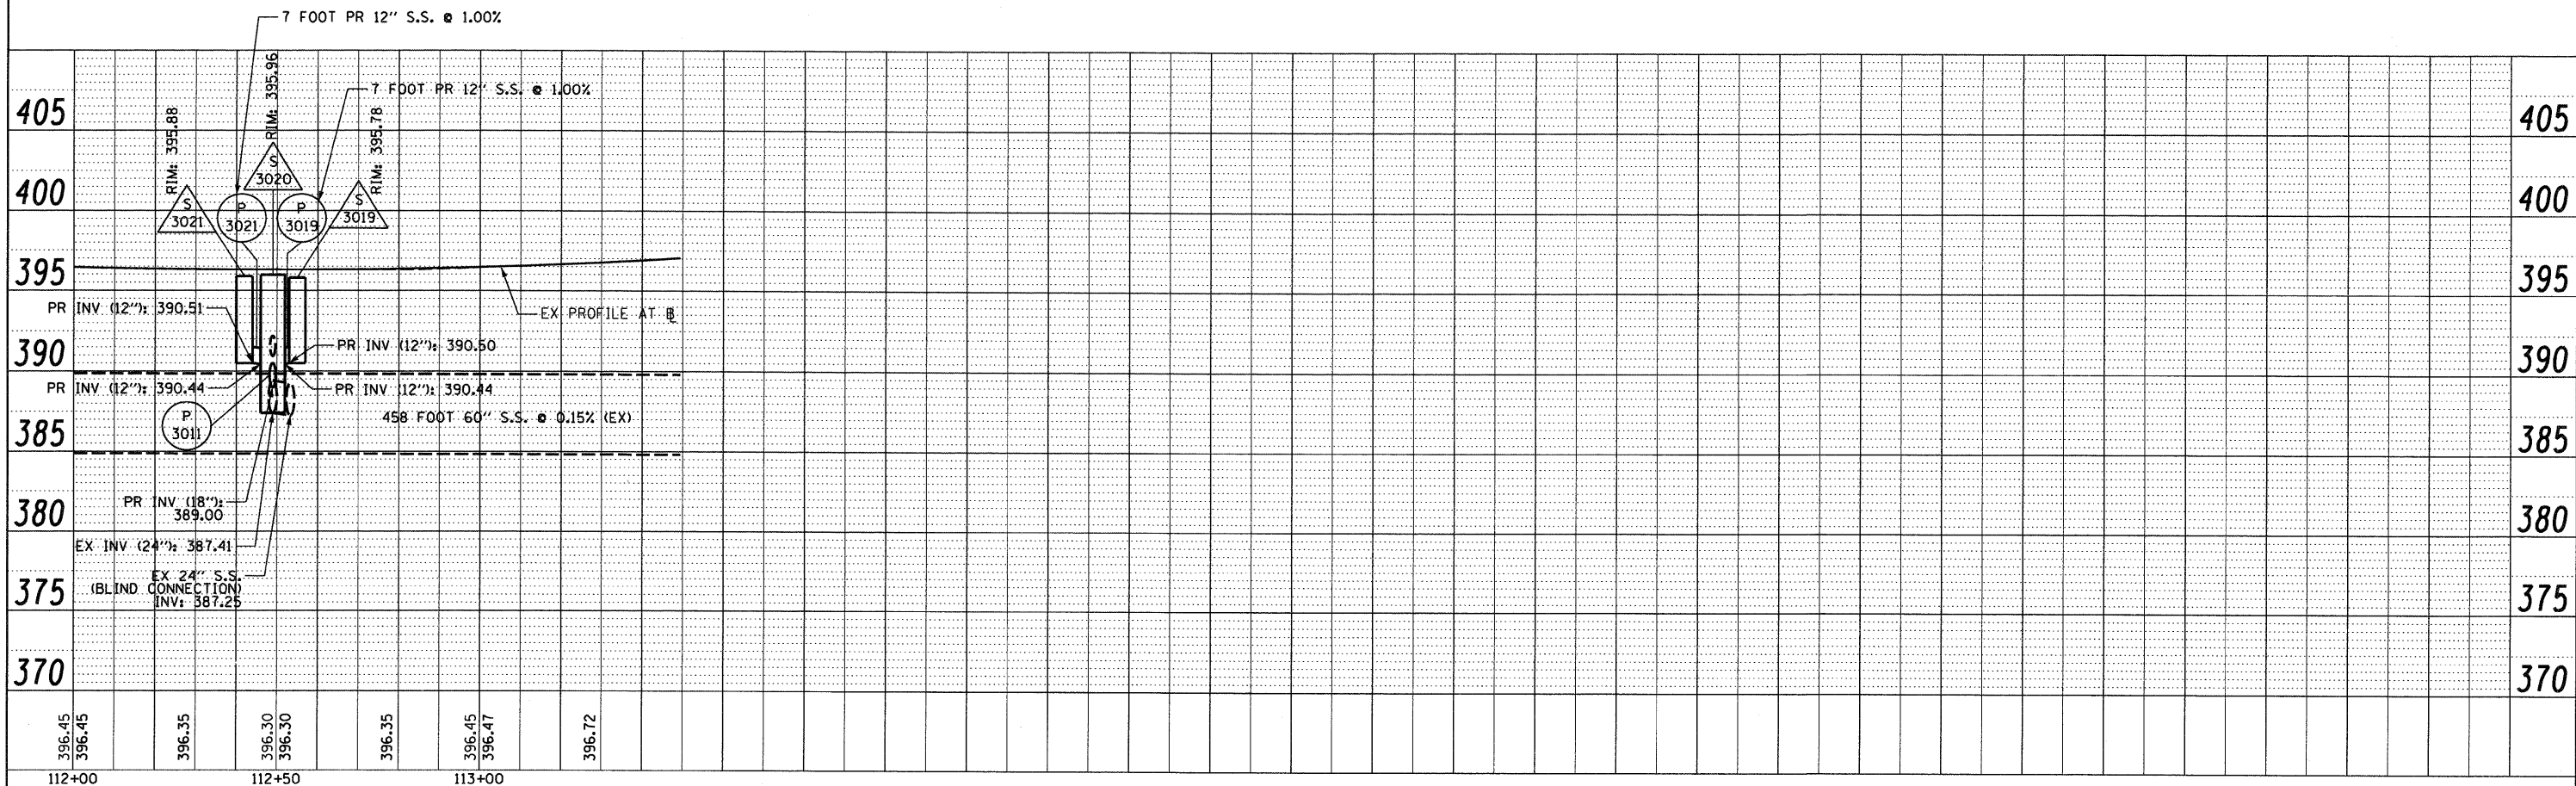

FILE NAME = DBT-r-76C52-sh-t-Prof-Drain-10-64-W-03.dgn	USER NAME = searsb	DESIGNED - KLK	REVISED -	STATE OF ILLINOIS DEPARTMENT OF TRANSPORTATION	DRAINAGE PROFILE WB I-64	F.A. RTE.	SECTION	COUNTY	TOTAL SHEETS	SHEET NO.
	PLOT SCALE = 48,000' / in.	DRAWN - KLK	REVISED -			82-1-R(A), 82-1-R(B)	ST. CLAIR	629	277	
	PLOT DATE = 1/24/2012	CHECKED - EEY	REVISED -			64/998/70	CONTRACT NO. 76C52			
		DATE - 1-20-12	REVISED -			FED. ROAD DIST. NO. ILLINOIS FED. AID PROJECT				
SCALE: H: 20 V: 5 SHEET NO. 10 OF 32 SHEETS STA. 106+00 TO STA. 113+29										