



PLAN	SURVEYED	BY	DATE
	PLOTTED		
	GRADES CHECKED		
	STRUCTURE NOTATIONS OK'D		
	NOTE BOOK NO.		
	CADD FILE NAME		

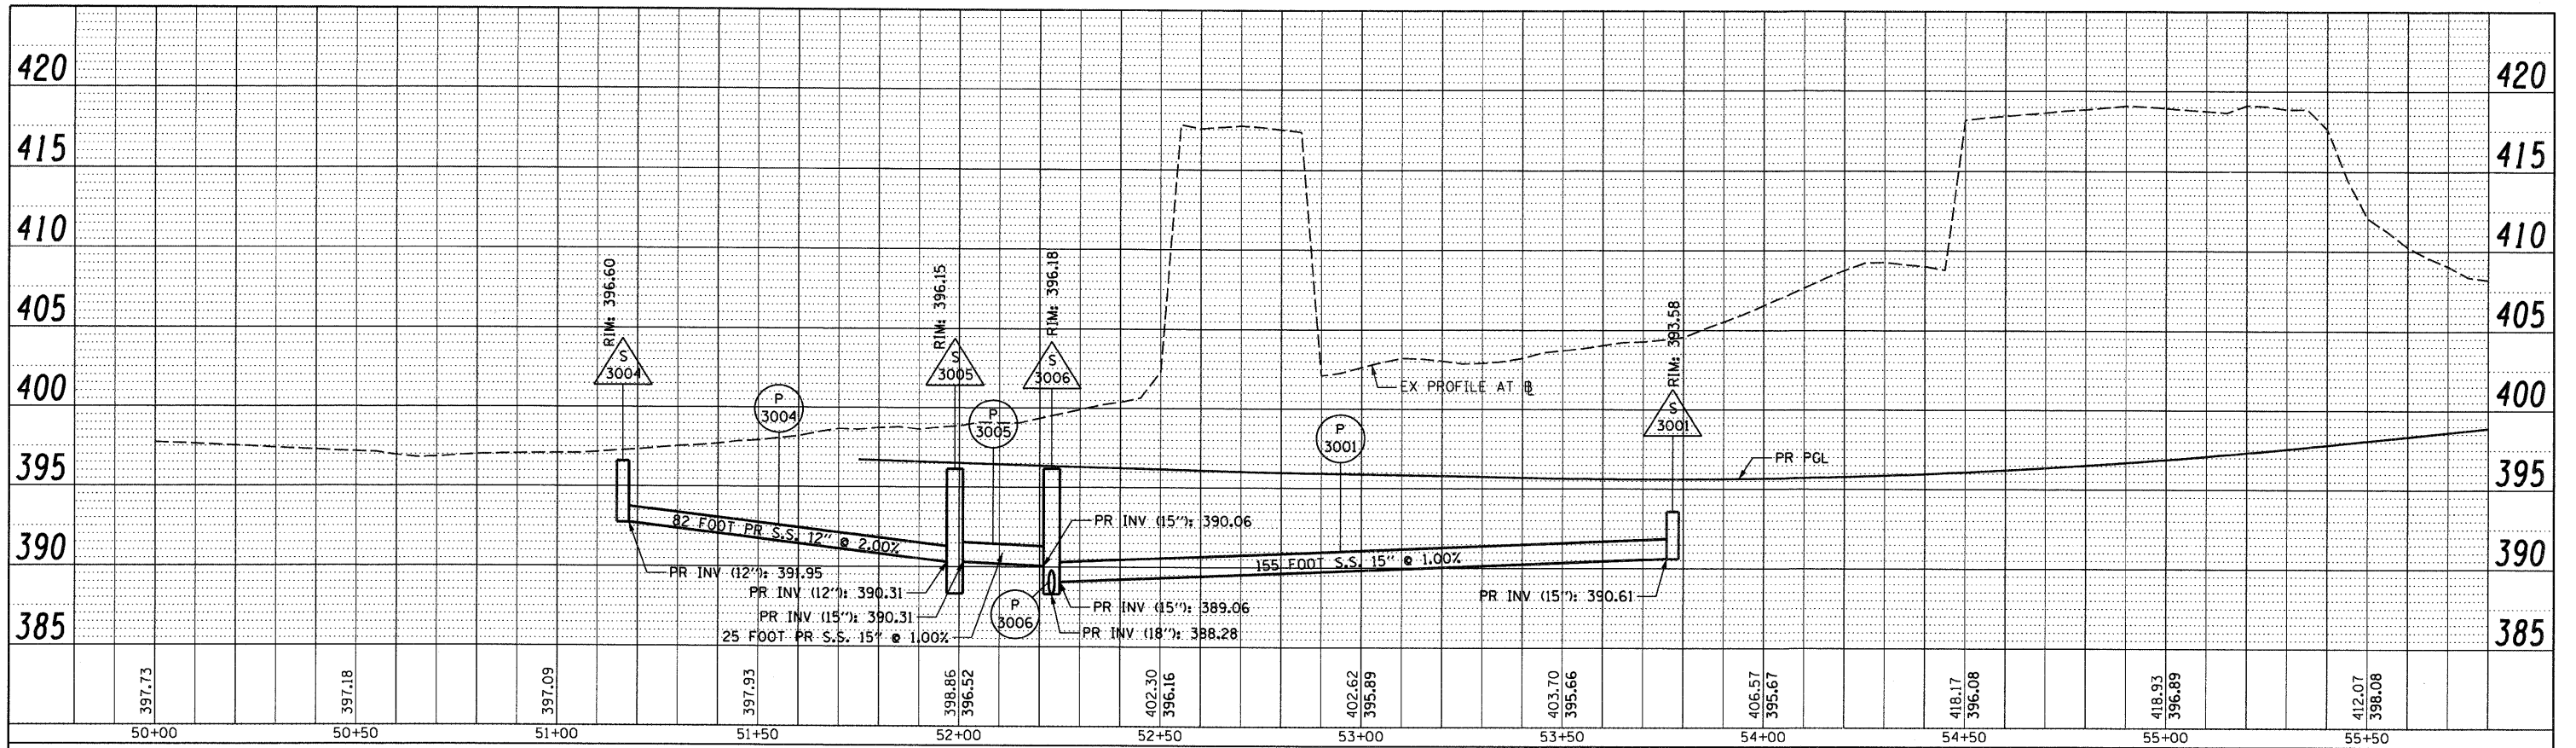

PROFILE	SURVEYED	BY	DATE
	PLOTTED		
	GRADES CHECKED		
	STRUCTURE NOTATIONS OK'D		
	NOTE BOOK NO.		
	CADD FILE NAME		

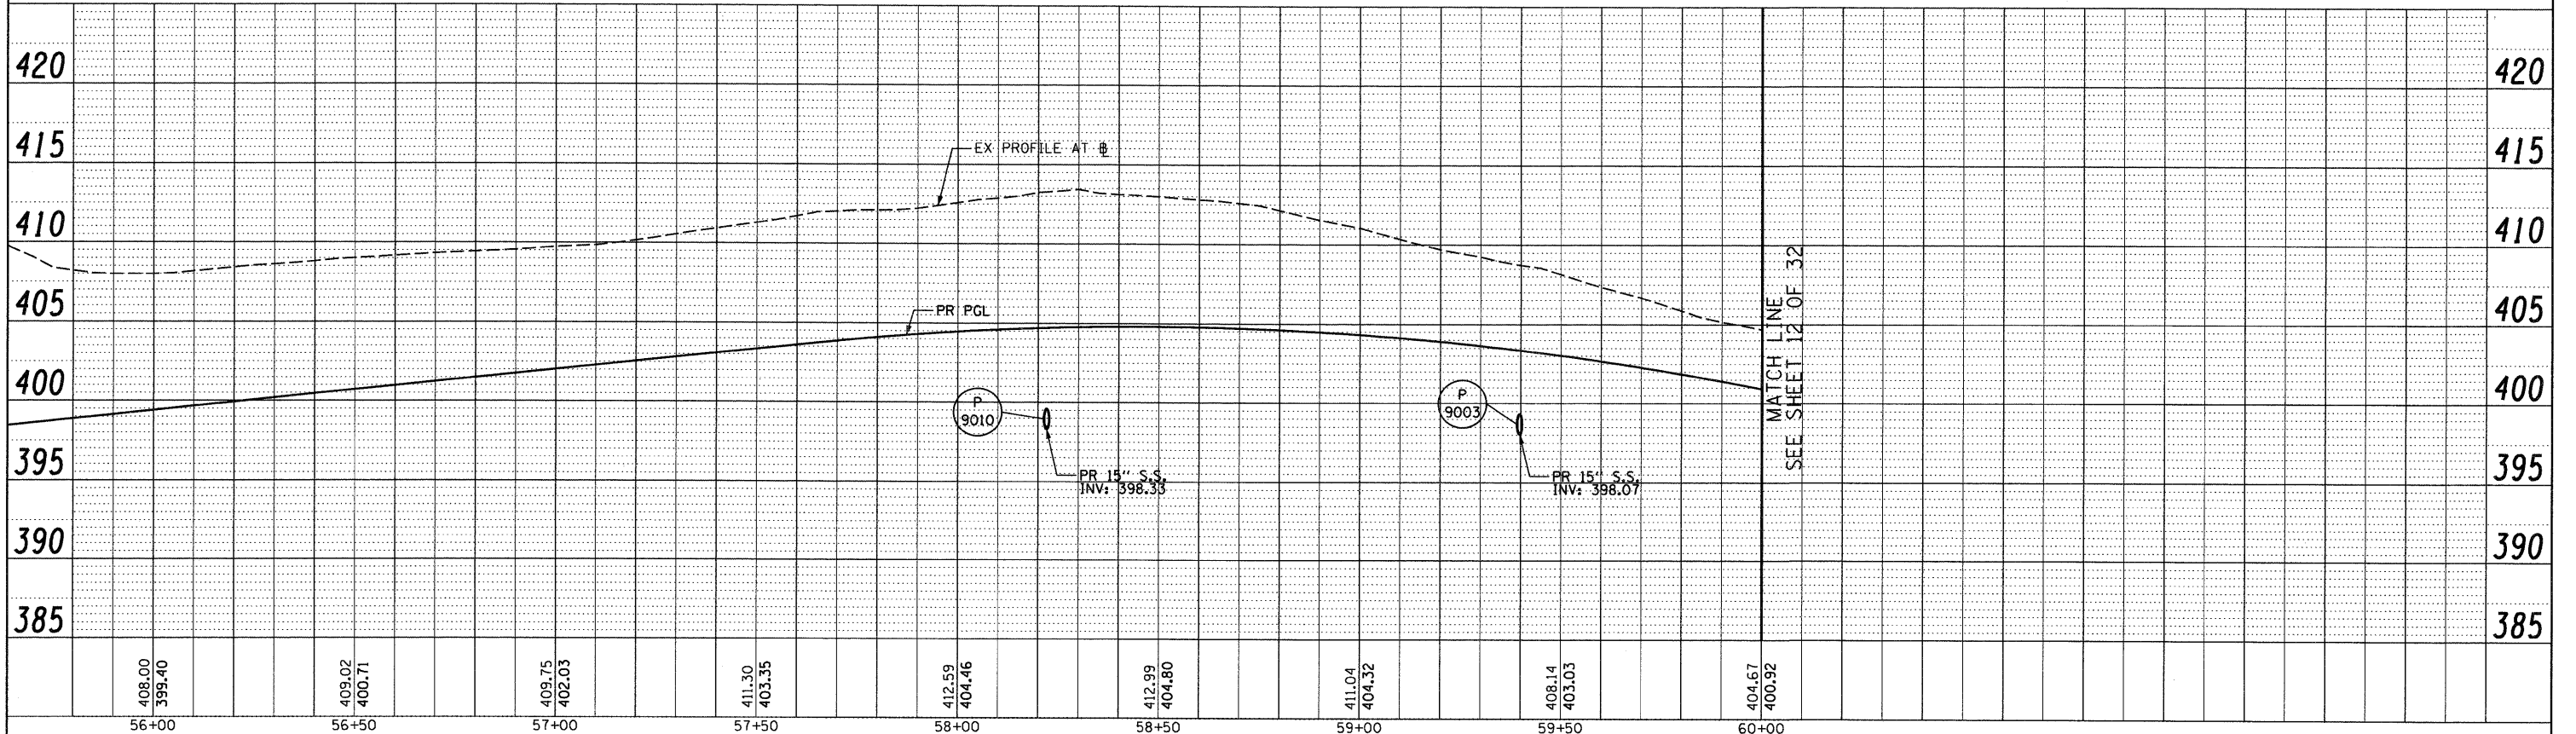

FILE NAME = DBT-r-76C52-shr-Prof-Drain-11-64W55N-01.dwg
 USER NAME = searsb
 PLOT SCALE = 40.0000' / 1"
 PLOT DATE = 1/24/2012

DESIGNED -	KLK	REVISED -	
DRAWN -	KLK	REVISED -	
CHECKED -	EEY	REVISED -	
DATE -	1-20-12	REVISED -	

**STATE OF ILLINOIS
DEPARTMENT OF TRANSPORTATION**

**DRAINAGE PROFILE
RAMP 64W55N**

SCALE: H: 20 V: 5 SHEET NO. 11 OF 32 SHEETS STA. 50+00 TO STA. 62+00

F.A. RTE.	SECTION	COUNTY	TOTAL SHEETS	SHEET NO.
	82-1-R(A), 82-1-R(B)	ST. CLAIR	629	278
64/998/70		CONTRACT NO. 76C52		
FED. ROAD DIST. NO. ILLINOIS FED. AID PROJECT				