



PLAN	SURVEYED	BY	DATE
	PLOTTED		
	GRADES CHECKED		
	STRUCTURE NOTATIONS CHECKED		
	NOTE BOOK NO.		
	CADD FILE NAME		

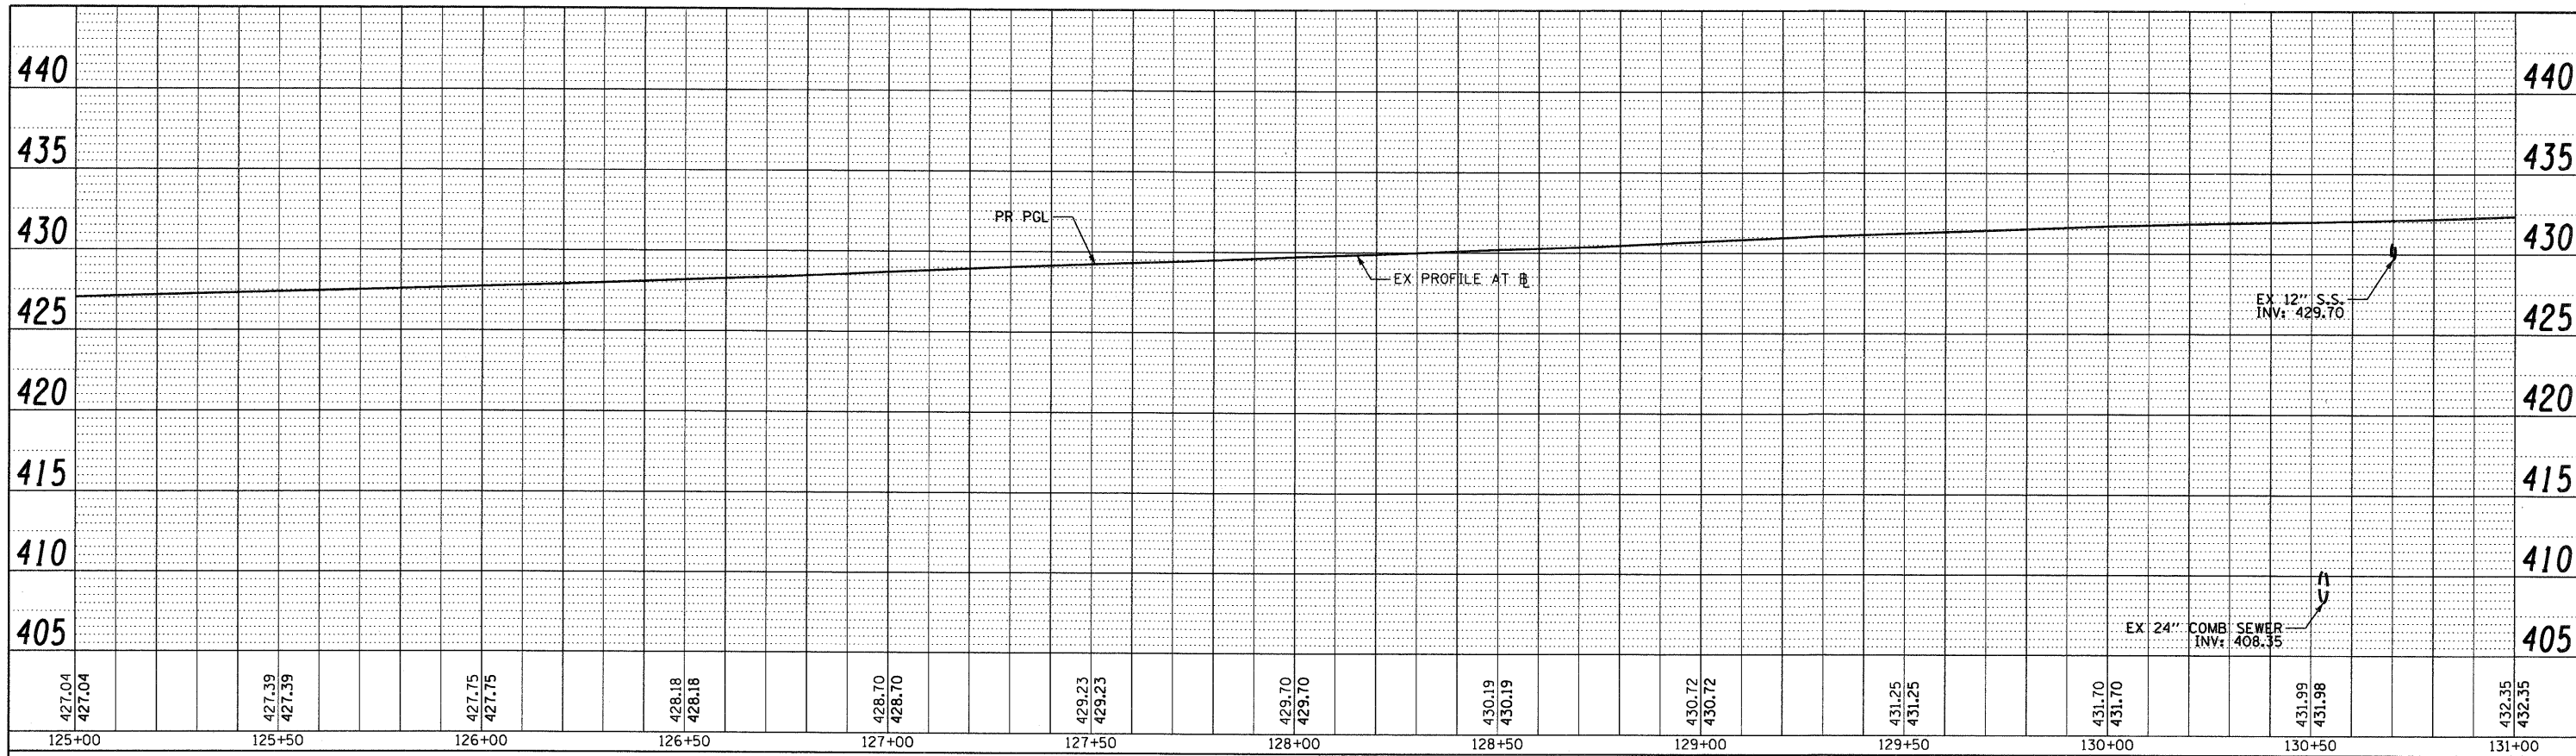

PROFILE	SURVEYED	BY	DATE
	PLOTTED		
	GRADES CHECKED		
	STRUCTURE NOTATIONS CHECKED		
	NOTE BOOK NO.		
	CADD FILE NAME		

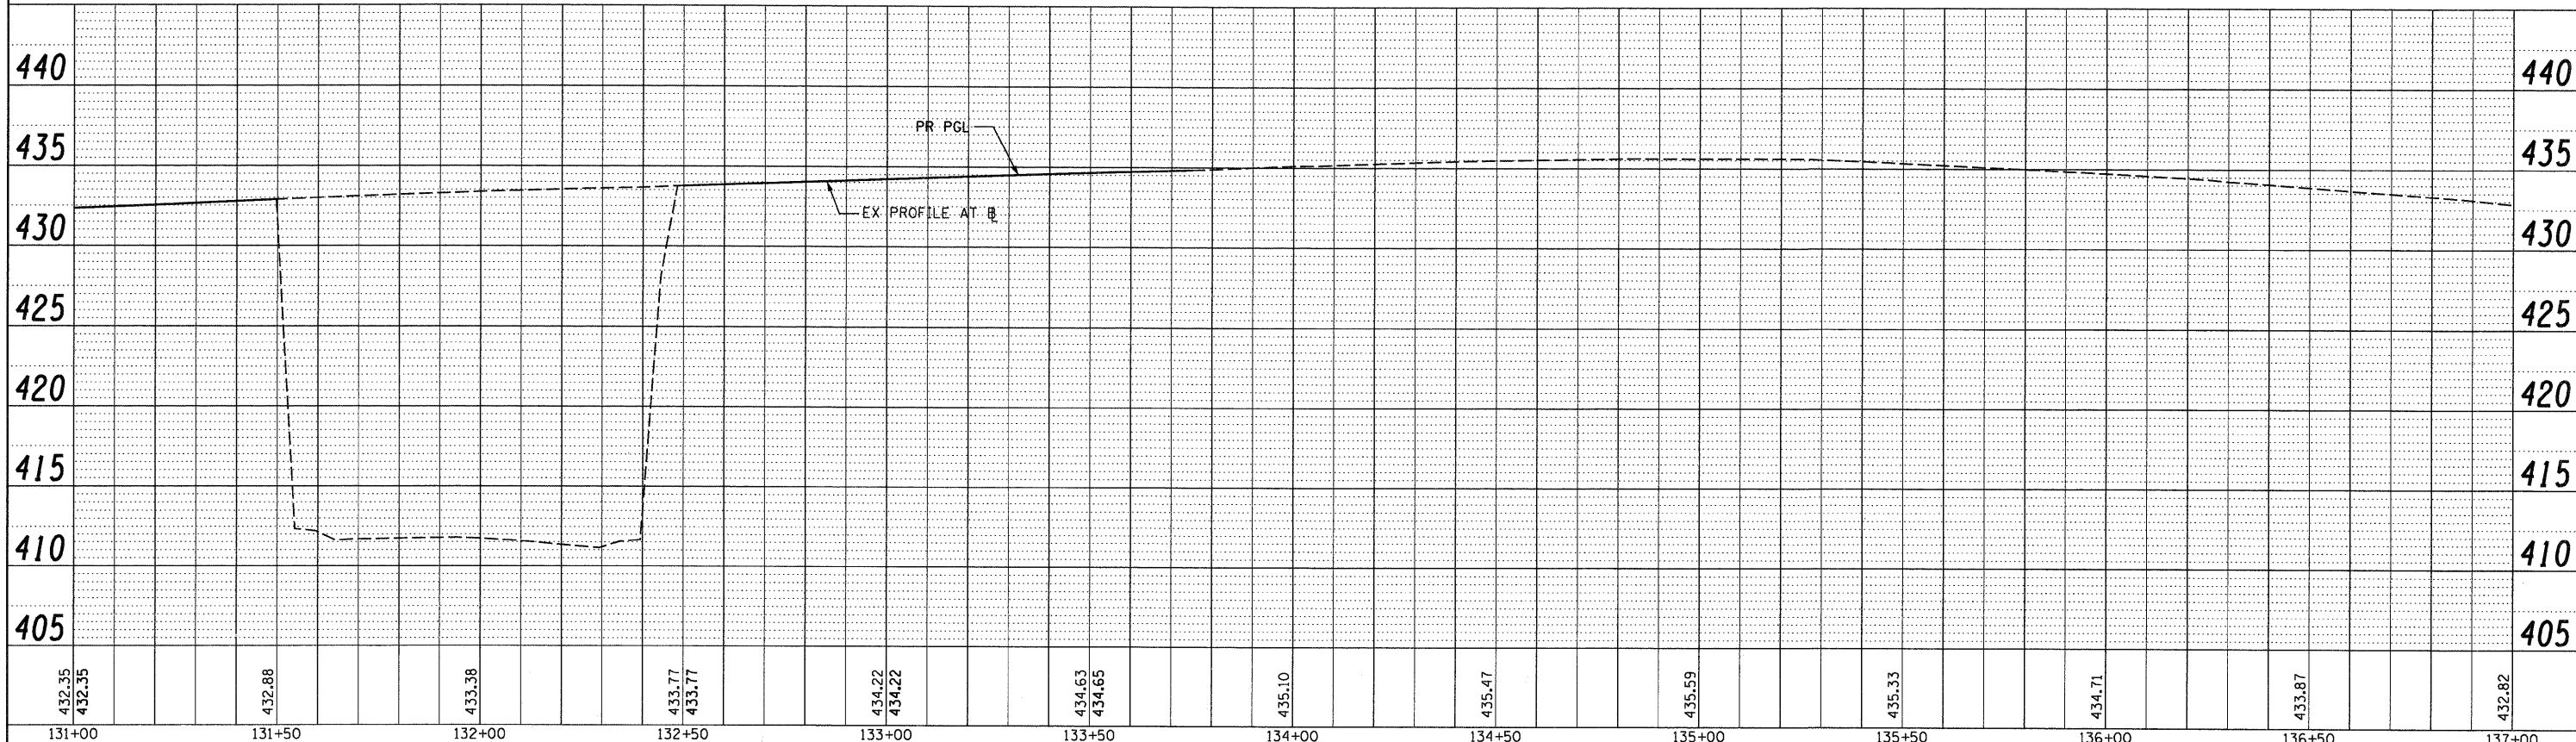

FILE NAME = 08Tr-1-76C52-sht-Prof-Drain-15-64W55S-02.dgn	USER NAME = searsb	DESIGNED - KLK	REVISED -	<b>STATE OF ILLINOIS DEPARTMENT OF TRANSPORTATION</b>	<b>DRAINAGE PROFILE RAMP 64W55S</b>	F.A. RTE.	SECTION	COUNTY	TOTAL SHEETS	SHEET NO.
PLOT SCALE = 40.0000' / 1"	CHECKED - EEY	REVISED -	82-1-RIA), 82-1-RIB)			ST. CLAIR	629	282		
PLOT DATE = 1/24/2012	DATE - 1-20-12	REVISED -	64/998/70			CONTRACT NO. 76C52				
						FED. ROAD DIST. NO. [ILLINOIS] FED. AID PROJECT				
SCALE: H: 20 V: 5					SHEET NO. 15 OF 32 SHEETS		STA. 125+00 TO STA. 137+00			