


PLAN	SURVEYED	DATE
NOTE BOOK	PLOTTED	BY
NO.	CHECKED	
	FILE NAME	

PROFILE	SURVEYED	DATE
NOTE BOOK	PLOTTED	BY
NO.	CHECKED	
	FILE NAME	

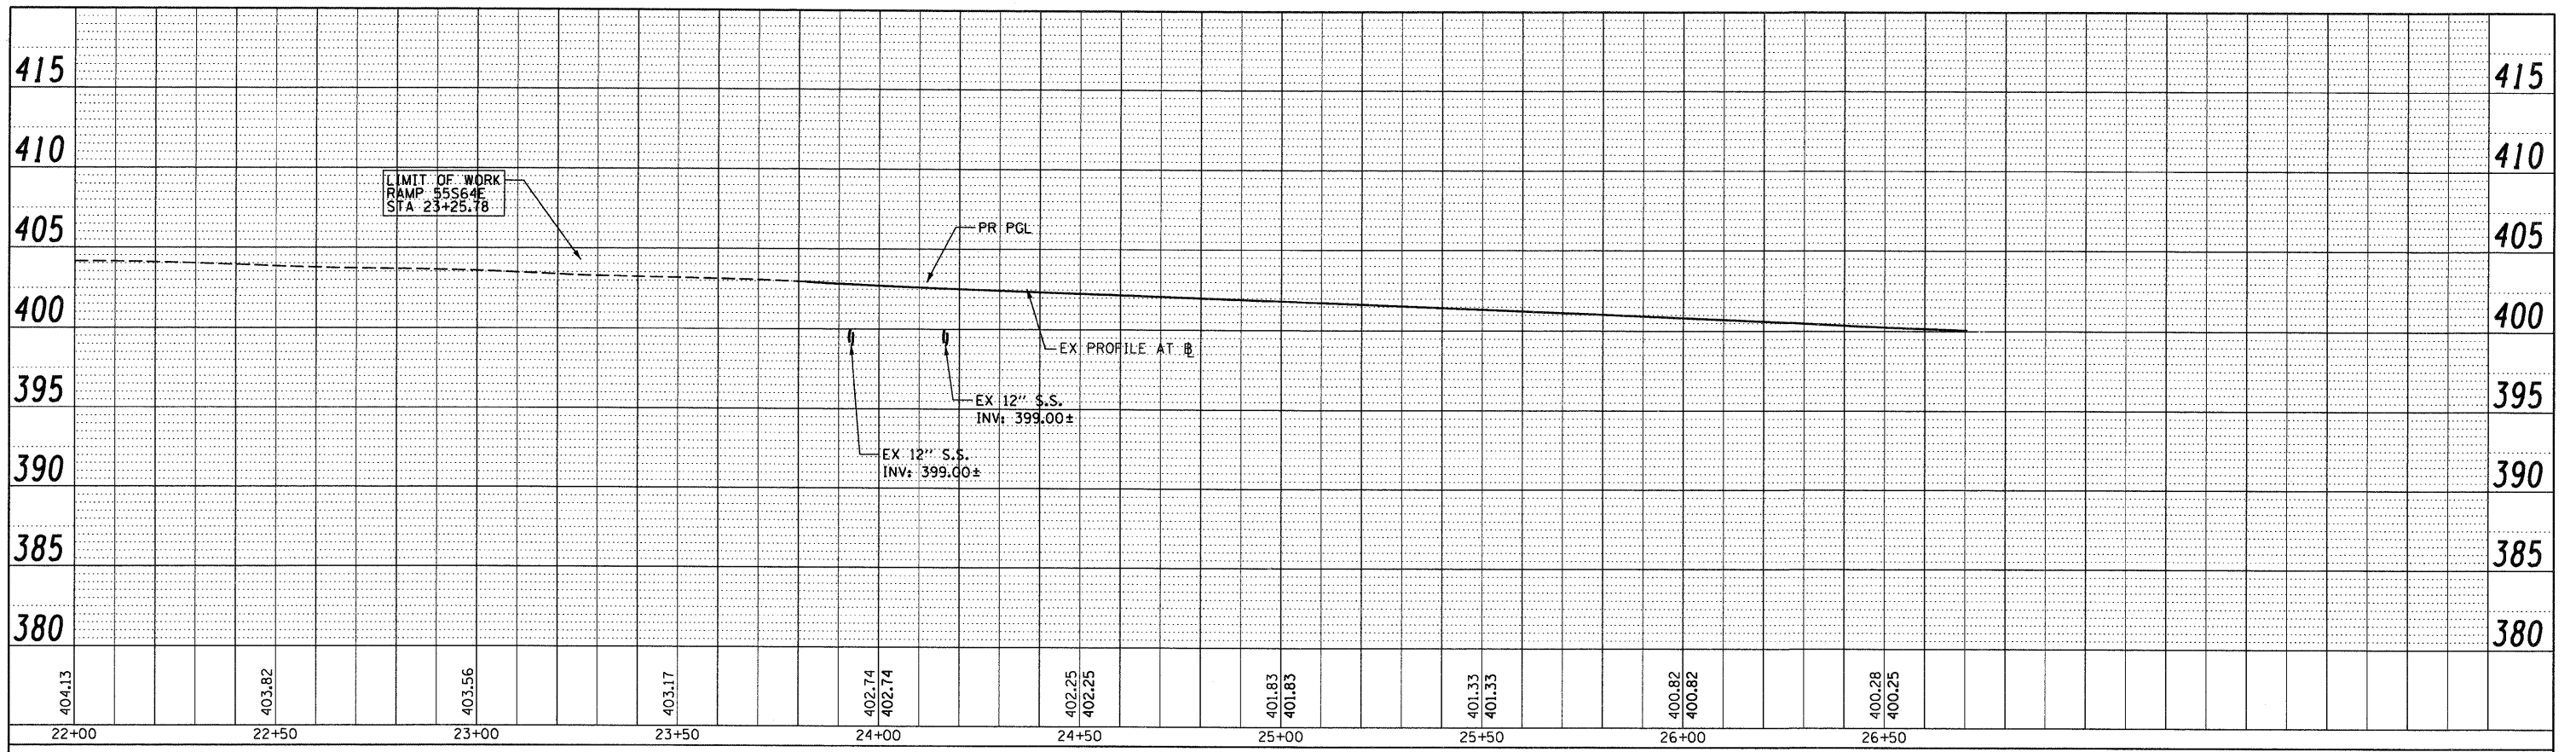

FILE NAME = DBTRI-76C52-Sht-Prof-Drain-16-55S64E-01.dgn

USER NAME = searsb
 PLOT SCALE = 40,000' / in.
 PLOT DATE = 1/24/2012

DESIGNED - KLK
 DRAWN - KLK
 CHECKED - EEY
 DATE - 1-20-12

REVISED -
 REVISED -
 REVISED -
 REVISED -

**STATE OF ILLINOIS
 DEPARTMENT OF TRANSPORTATION**

**DRAINAGE PROFILE
 RAMP 55S64E**

SCALE: H: 20 V: 5 SHEET NO. 16 OF 32 SHEETS STA. 23+25.78 TO STA. 26+70.53

F.A. RTE.	SECTION	COUNTY	TOTAL SHEETS	SHEET NO.
64/998/70	82-1-R(A), 82-1-R(B)	ST. CLAIR	629	283
FED. ROAD DIST. NO. ILLINOIS FED. AID PROJECT			CONTRACT NO. 76C52	