
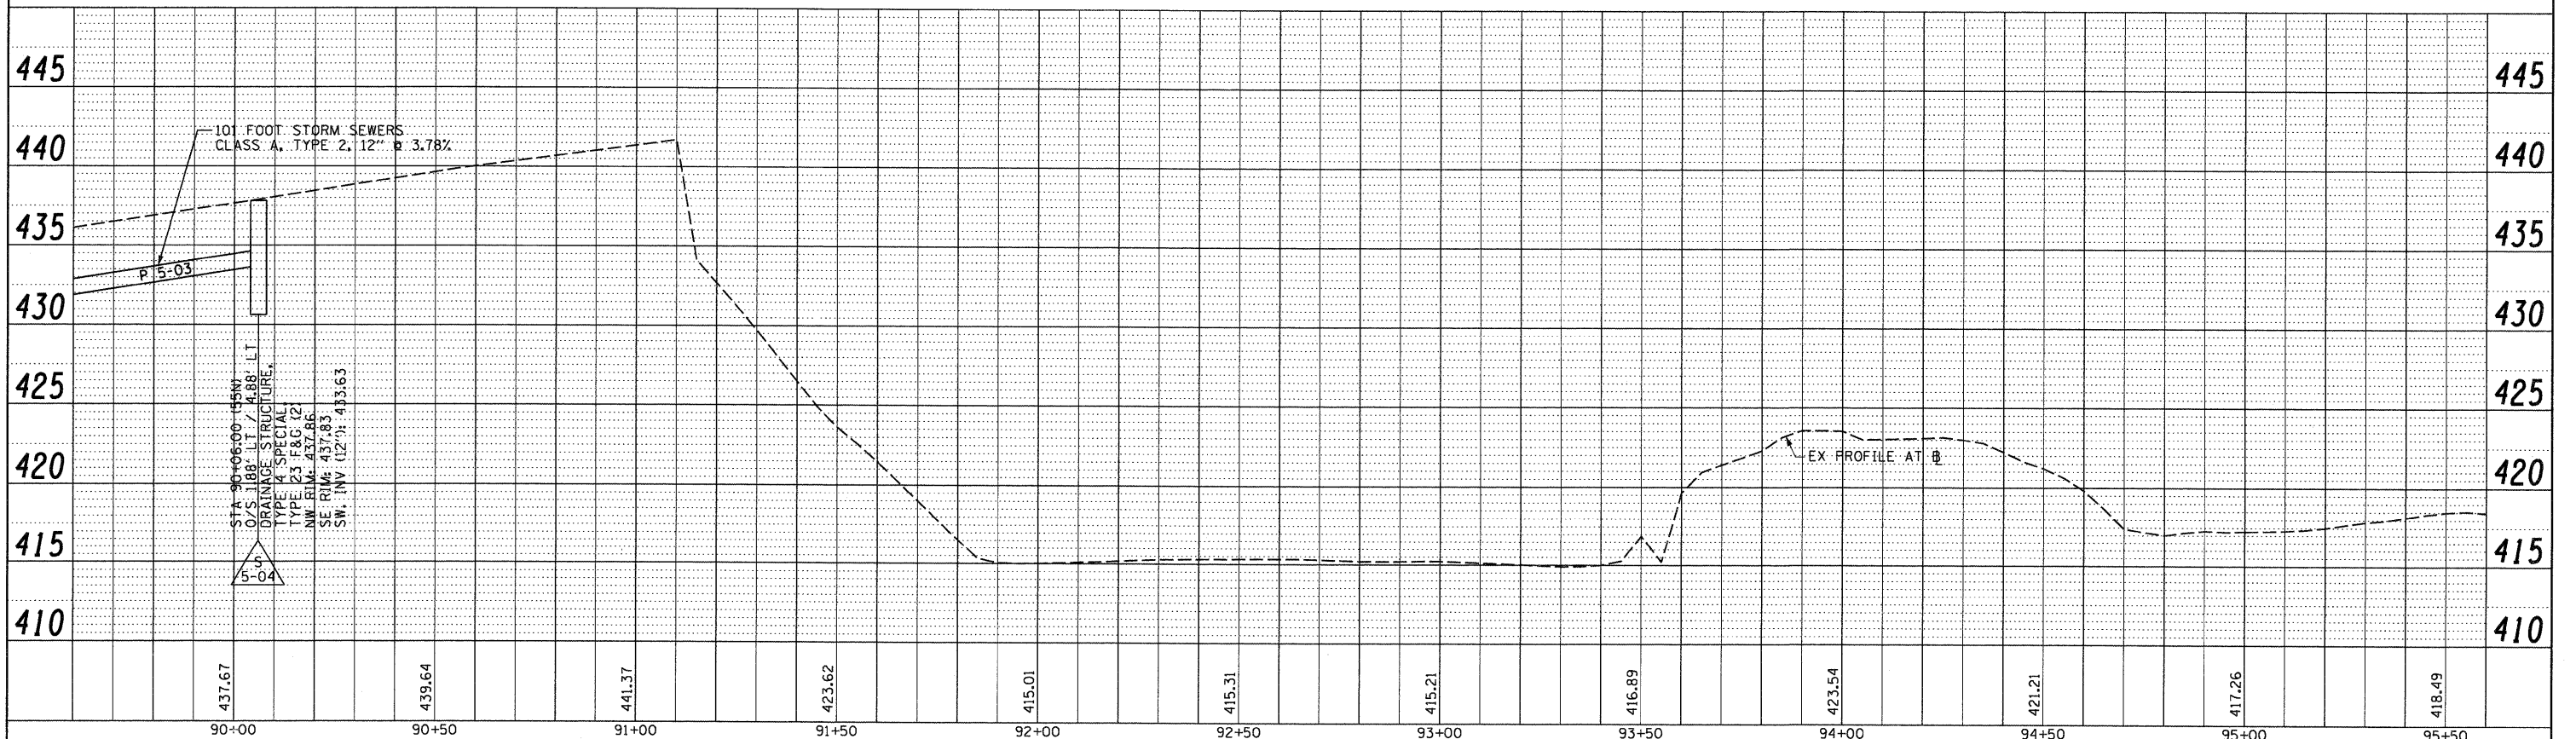


PLAN	SURVEYED	BY	DATE
	PLOTTED		
	NOTE BOOK		
	NO. _____		
	CHECKED		
	FILE NAME		

PROFILE	SURVEYED	BY	DATE
	PLOTTED		
	NOTE BOOK		
	NO. _____		
	CHECKED		
	NOTATION		

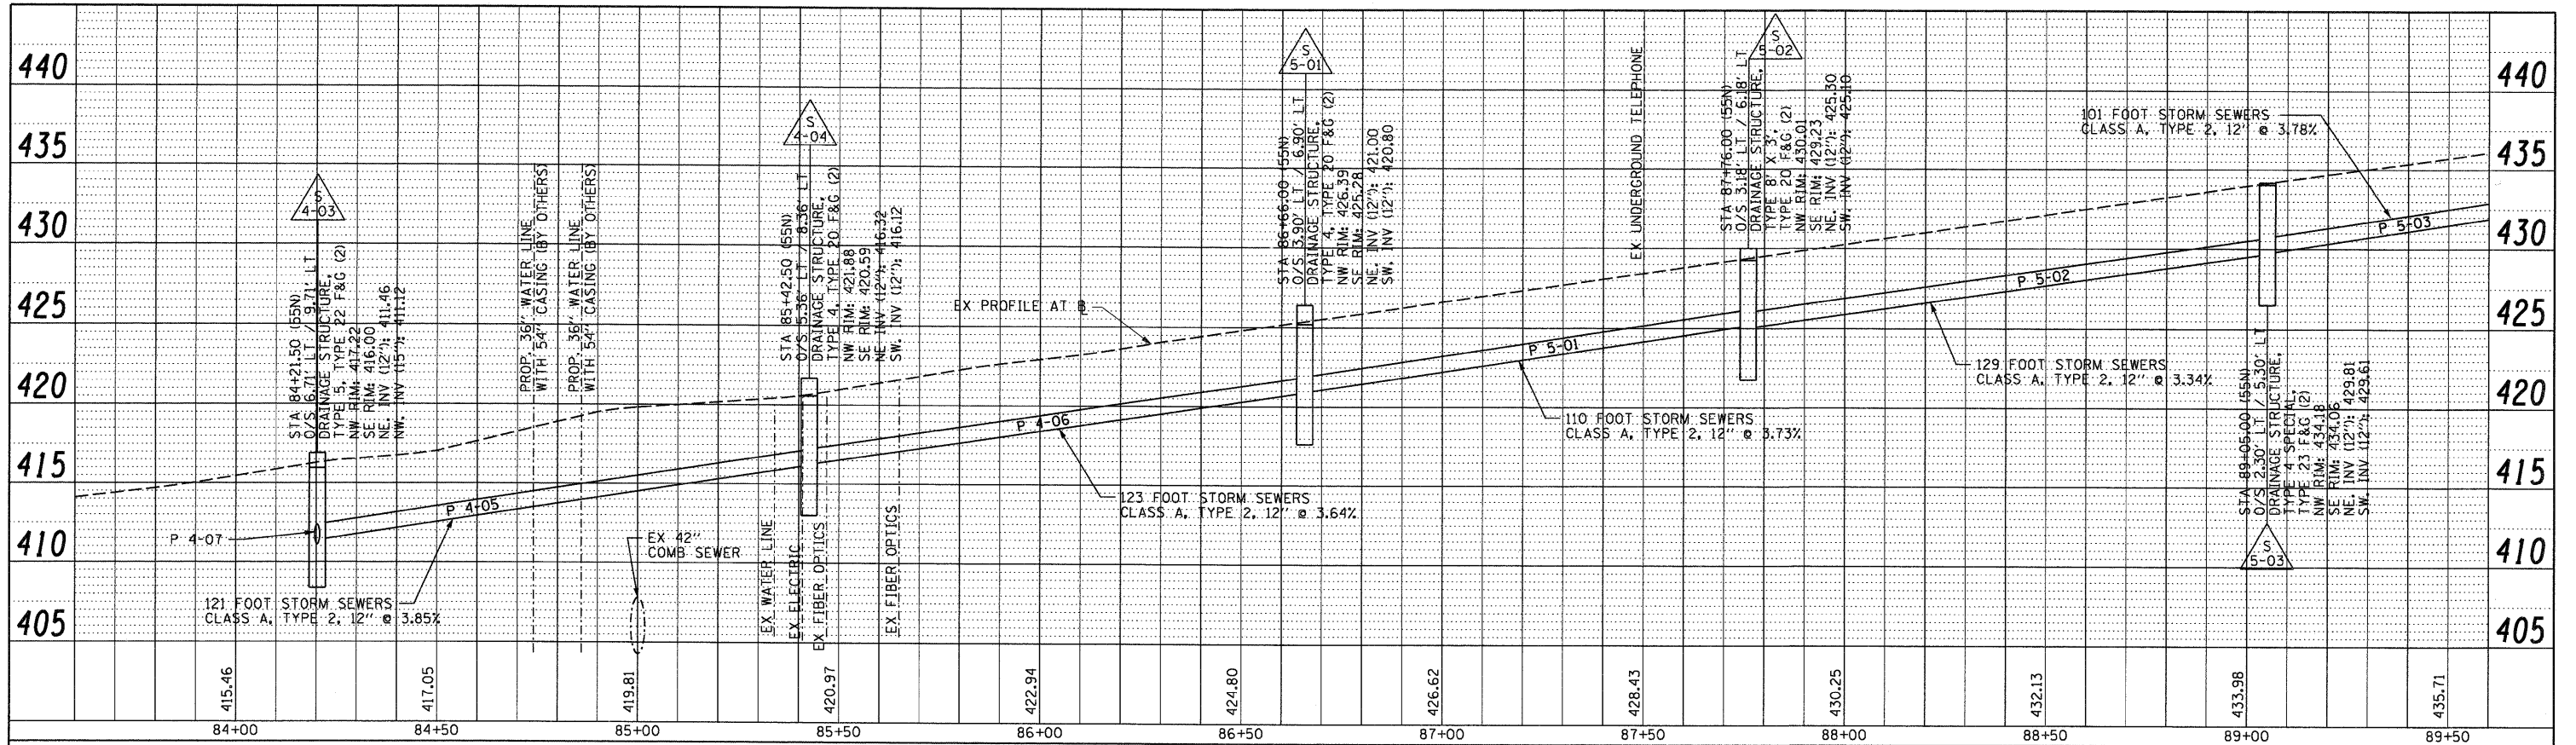

FILE NAME = DBTRI-76C52-Sht-Prof-Drain-25-NB55-05.dgn	USER NAME = searsh	DESIGNED - MAN	REVISED -	<b>STATE OF ILLINOIS DEPARTMENT OF TRANSPORTATION</b>	<b>DRAINAGE PROFILE NB I-55</b>	F.A. RTE.	SECTION	COUNTY	TOTAL SHEETS	SHEET NO.
PLOT SCALE = 40.000' / in.	CHECKED - JF	DATE - 1-20-12	REVISED -			82-1(RA), 82-1(RB)	ST. CLAIR	629	261	
PLOT DATE = 1/24/2012	DATE - 1-20-12	REVISED -	REVISED -			64/998/70	CONTRACT NO. 76C52			
						FED. ROAD DIST. NO.	ILLINOIS FED. AID PROJECT			

SCALE: H: 20 V: 5 SHEET NO. 25 OF 32 SHEETS STA. 83+60.00 TO STA. 95+60.00