
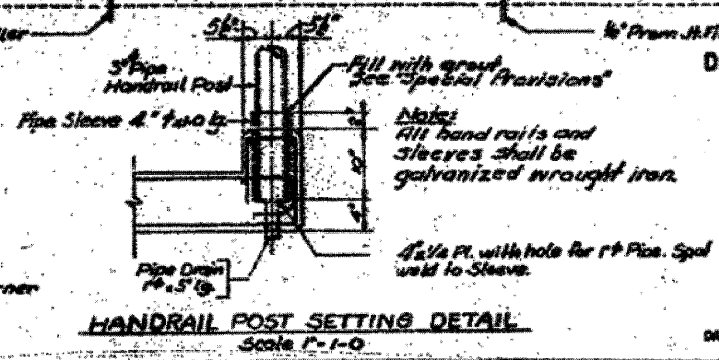
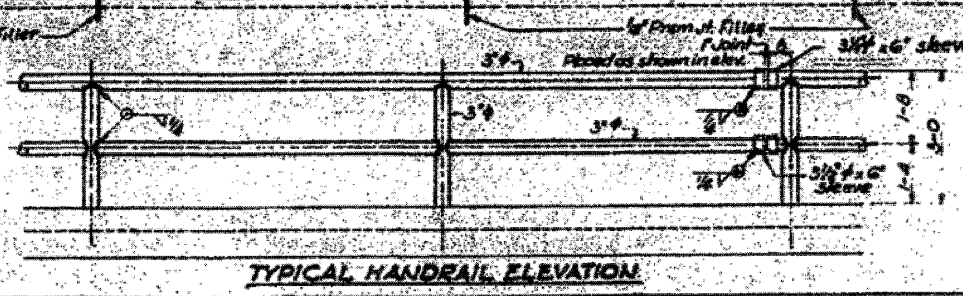
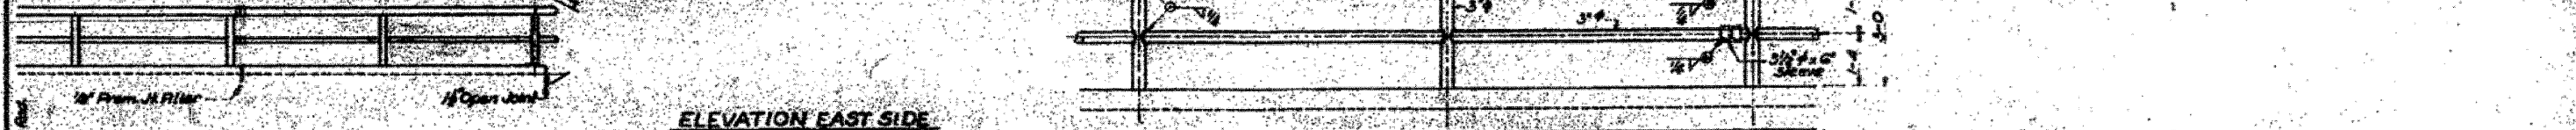
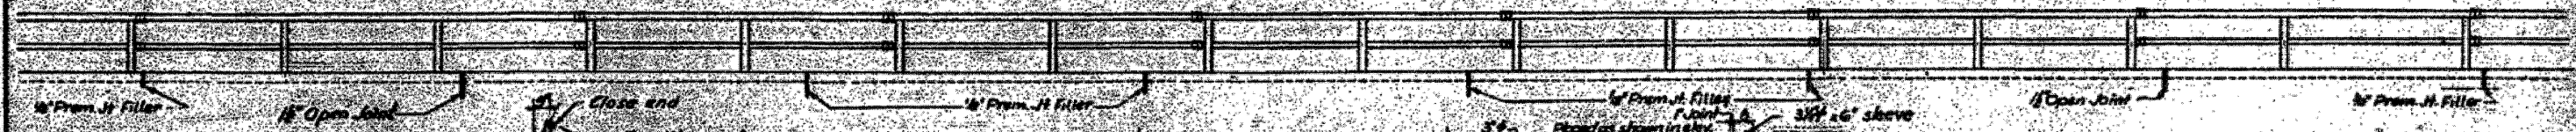
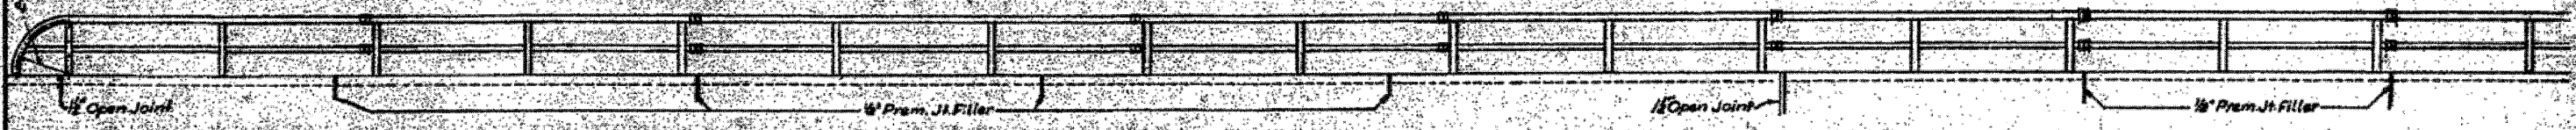
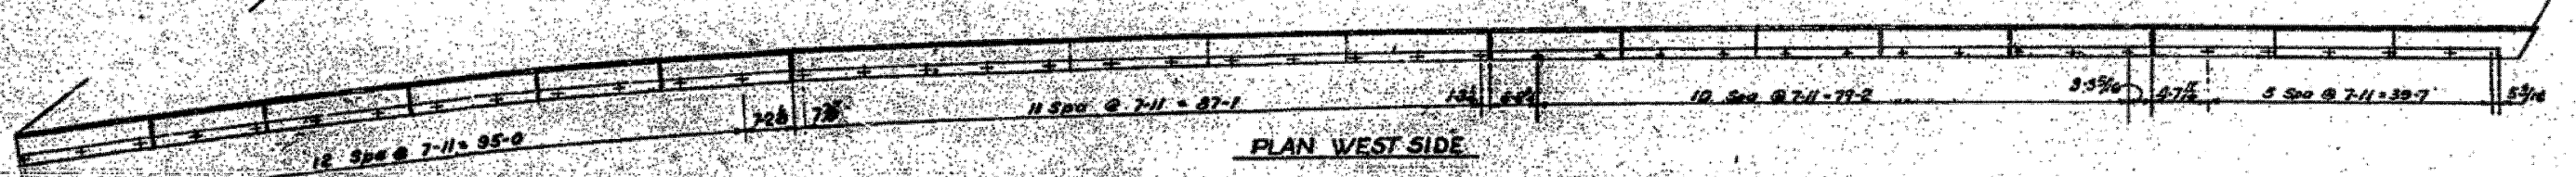


PROJECT NO.	SHEET NO.	COUNTY	TOTAL SHEETS	SHEET NO.
FAZ-70	82-73	St. Clair	38	42
FED. ROAD DIST. NO. 7 ILLINOIS PROJECT				

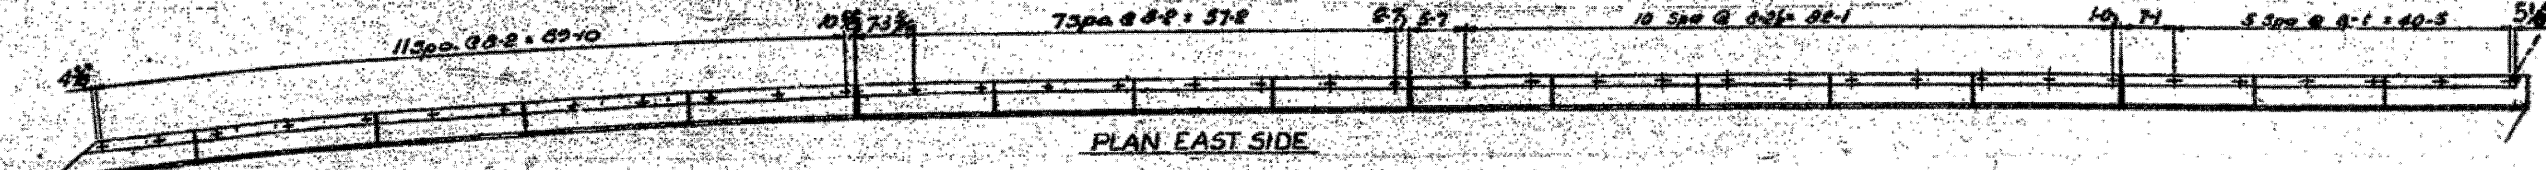

Total length of Pipe Handrail 1623.68

Design : J.V.
Drawn : H.M.K.
Checked : W.S.F.

STATE OF ILLINOIS
DEPARTMENT OF PUBLIC WORKS & BLDGS.
DIVISION OF HIGHWAYS
CITY OF EAST ST. LOUIS
EAST ST. LOUIS EXPRESSWAY
L. & N.R.R. OVER WEST BOUND EXPWAY.
RAMP "L", EAST BOUND EXPWAY AND RAMP "7"
HANDRAIL DETAILS
H. W. LOCHNER, INC.
ENGINEERS
CHICAGO, ILLINOIS
DATE: JULY 1960 SHEET NO. 22

FILE NAME = DBTRI-76C52-SHT-LNRRB-1dgn_23.dgn	USER NAME = searab	DESIGNED -	REVISED -	STATE OF ILLINOIS DEPARTMENT OF TRANSPORTATION	EXISTING BRIDGE PLAN - L&N RR BRIDGE 23		F.A.I. RTE.	SECTION	COUNTY	TOTAL SHEETS	SHEET NO.	
		DRAWN - GF	REVISED -		SCALE: NONE	SHEET NO. 24 OF 26 SHEETS	STA.	82-1(RA), 82-1(RB)	ST. CLAIR	629	470	
		CHECKED - DD	REVISED -					64/998/70				CONTRACT NO. 76C52
		DATE - 07/21/10	REVISED -					FED. ROAD DIST. NO.	ILLINOIS FED. AID PROJECT			