


ALTHOUGH EXISTING SEWERS ARE SHOWN, NO OTHER EXISTING UTILITIES ARE PROVIDED ON THE CROSS SECTIONS. PROPOSED SEWERS ARE BASED ON THE PROPOSED DRAINAGE DESIGN SHOWN WITHIN THESE PLANS. THE CONTRACTOR IS RESPONSIBLE FOR IDENTIFYING ALL EXISTING UTILITIES PRIOR TO CONSTRUCTION. THE CONTRACTOR SHALL REFER TO S.U.E. PLANS FOR EXISTING UTILITY INFORMATION.

BY	DATE
SURVEYED	
PLOTTED	
NOTE BOOK	
AREAS CHECKED	
NO.	

BY	DATE
ORIGINAL SURVEY	
PLOTTED	
NOTE BOOK	
AREAS CHECKED	
NO.	

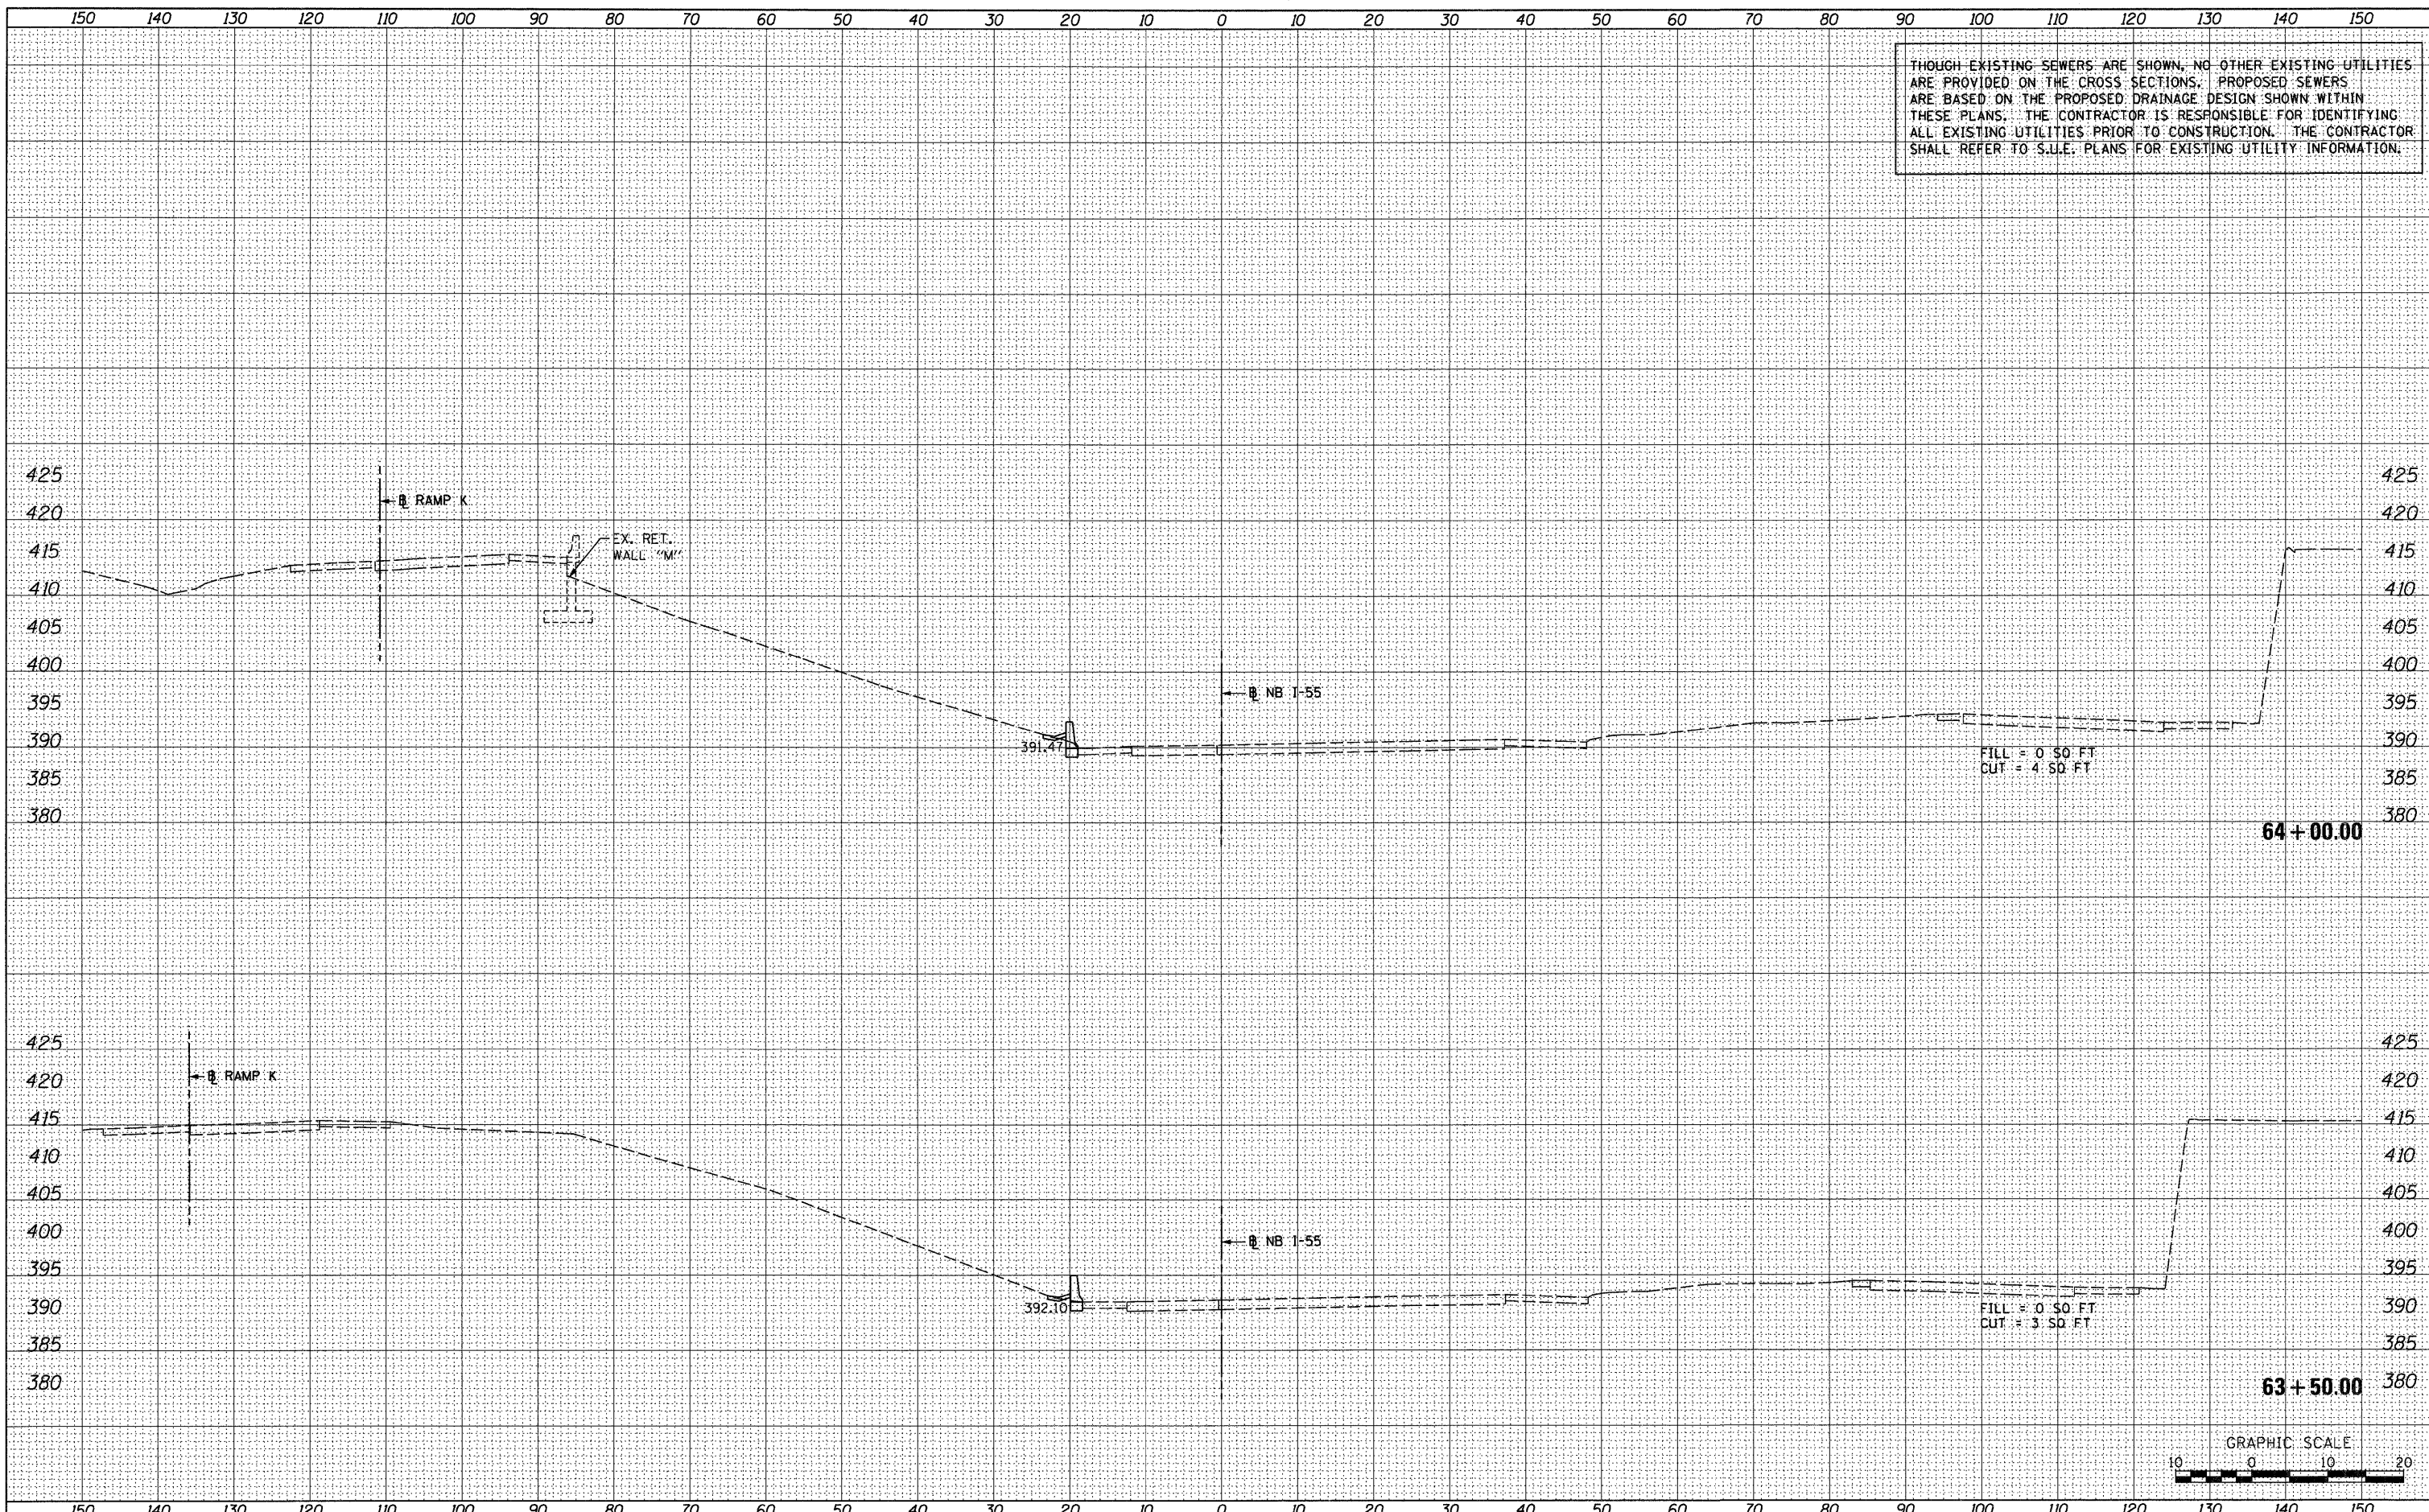

FILE NAME =	USER NAME = sssrjg	DESIGNED - KM	REVISED -	F.A. RTE.	SECTION	COUNTY	TOTAL SHEETS	SHEET NO.
#FILE#		DRAWN - KM	REVISED -	64/998	82-1-(A)	ST. CLAIR	629	528
		PLLOT SCALE = 20.0000' / 1"	CHECKED - DBM					
		PLLOT DATE = 1/24/2012	DATE - 1-20-12					
STATE OF ILLINOIS DEPARTMENT OF TRANSPORTATION				CROSS SECTIONS - NB I-55				
				SCALE: 1" = 10'	SHEET NO. 1 OF 25 SHEETS	STA. 63+50.00 TO STA. 64+00.00	ILLINOIS FED. AID PROJECT	
CONTRACT NO. 76C52								