


ALTHOUGH EXISTING SEWERS ARE SHOWN, NO OTHER EXISTING UTILITIES ARE PROVIDED ON THE CROSS SECTIONS. PROPOSED SEWERS ARE BASED ON THE PROPOSED DRAINAGE DESIGN SHOWN WITHIN THESE PLANS. THE CONTRACTOR IS RESPONSIBLE FOR IDENTIFYING ALL EXISTING UTILITIES PRIOR TO CONSTRUCTION. THE CONTRACTOR SHALL REFER TO S.U.E. PLANS FOR EXISTING UTILITY INFORMATION.

DATE: _____
 BY: _____
 SURVEYED: _____
 PLOTTED: _____
 FINAL SURVEY: _____
 NOTE BOOK: _____
 NO. _____
 AREAS CHECKED: _____


DATE: _____
 BY: _____
 SURVEYED: _____
 PLOTTED: _____
 ORIGINAL SURVEY: _____
 NOTE BOOK: _____
 NO. _____
 AREAS CHECKED: _____

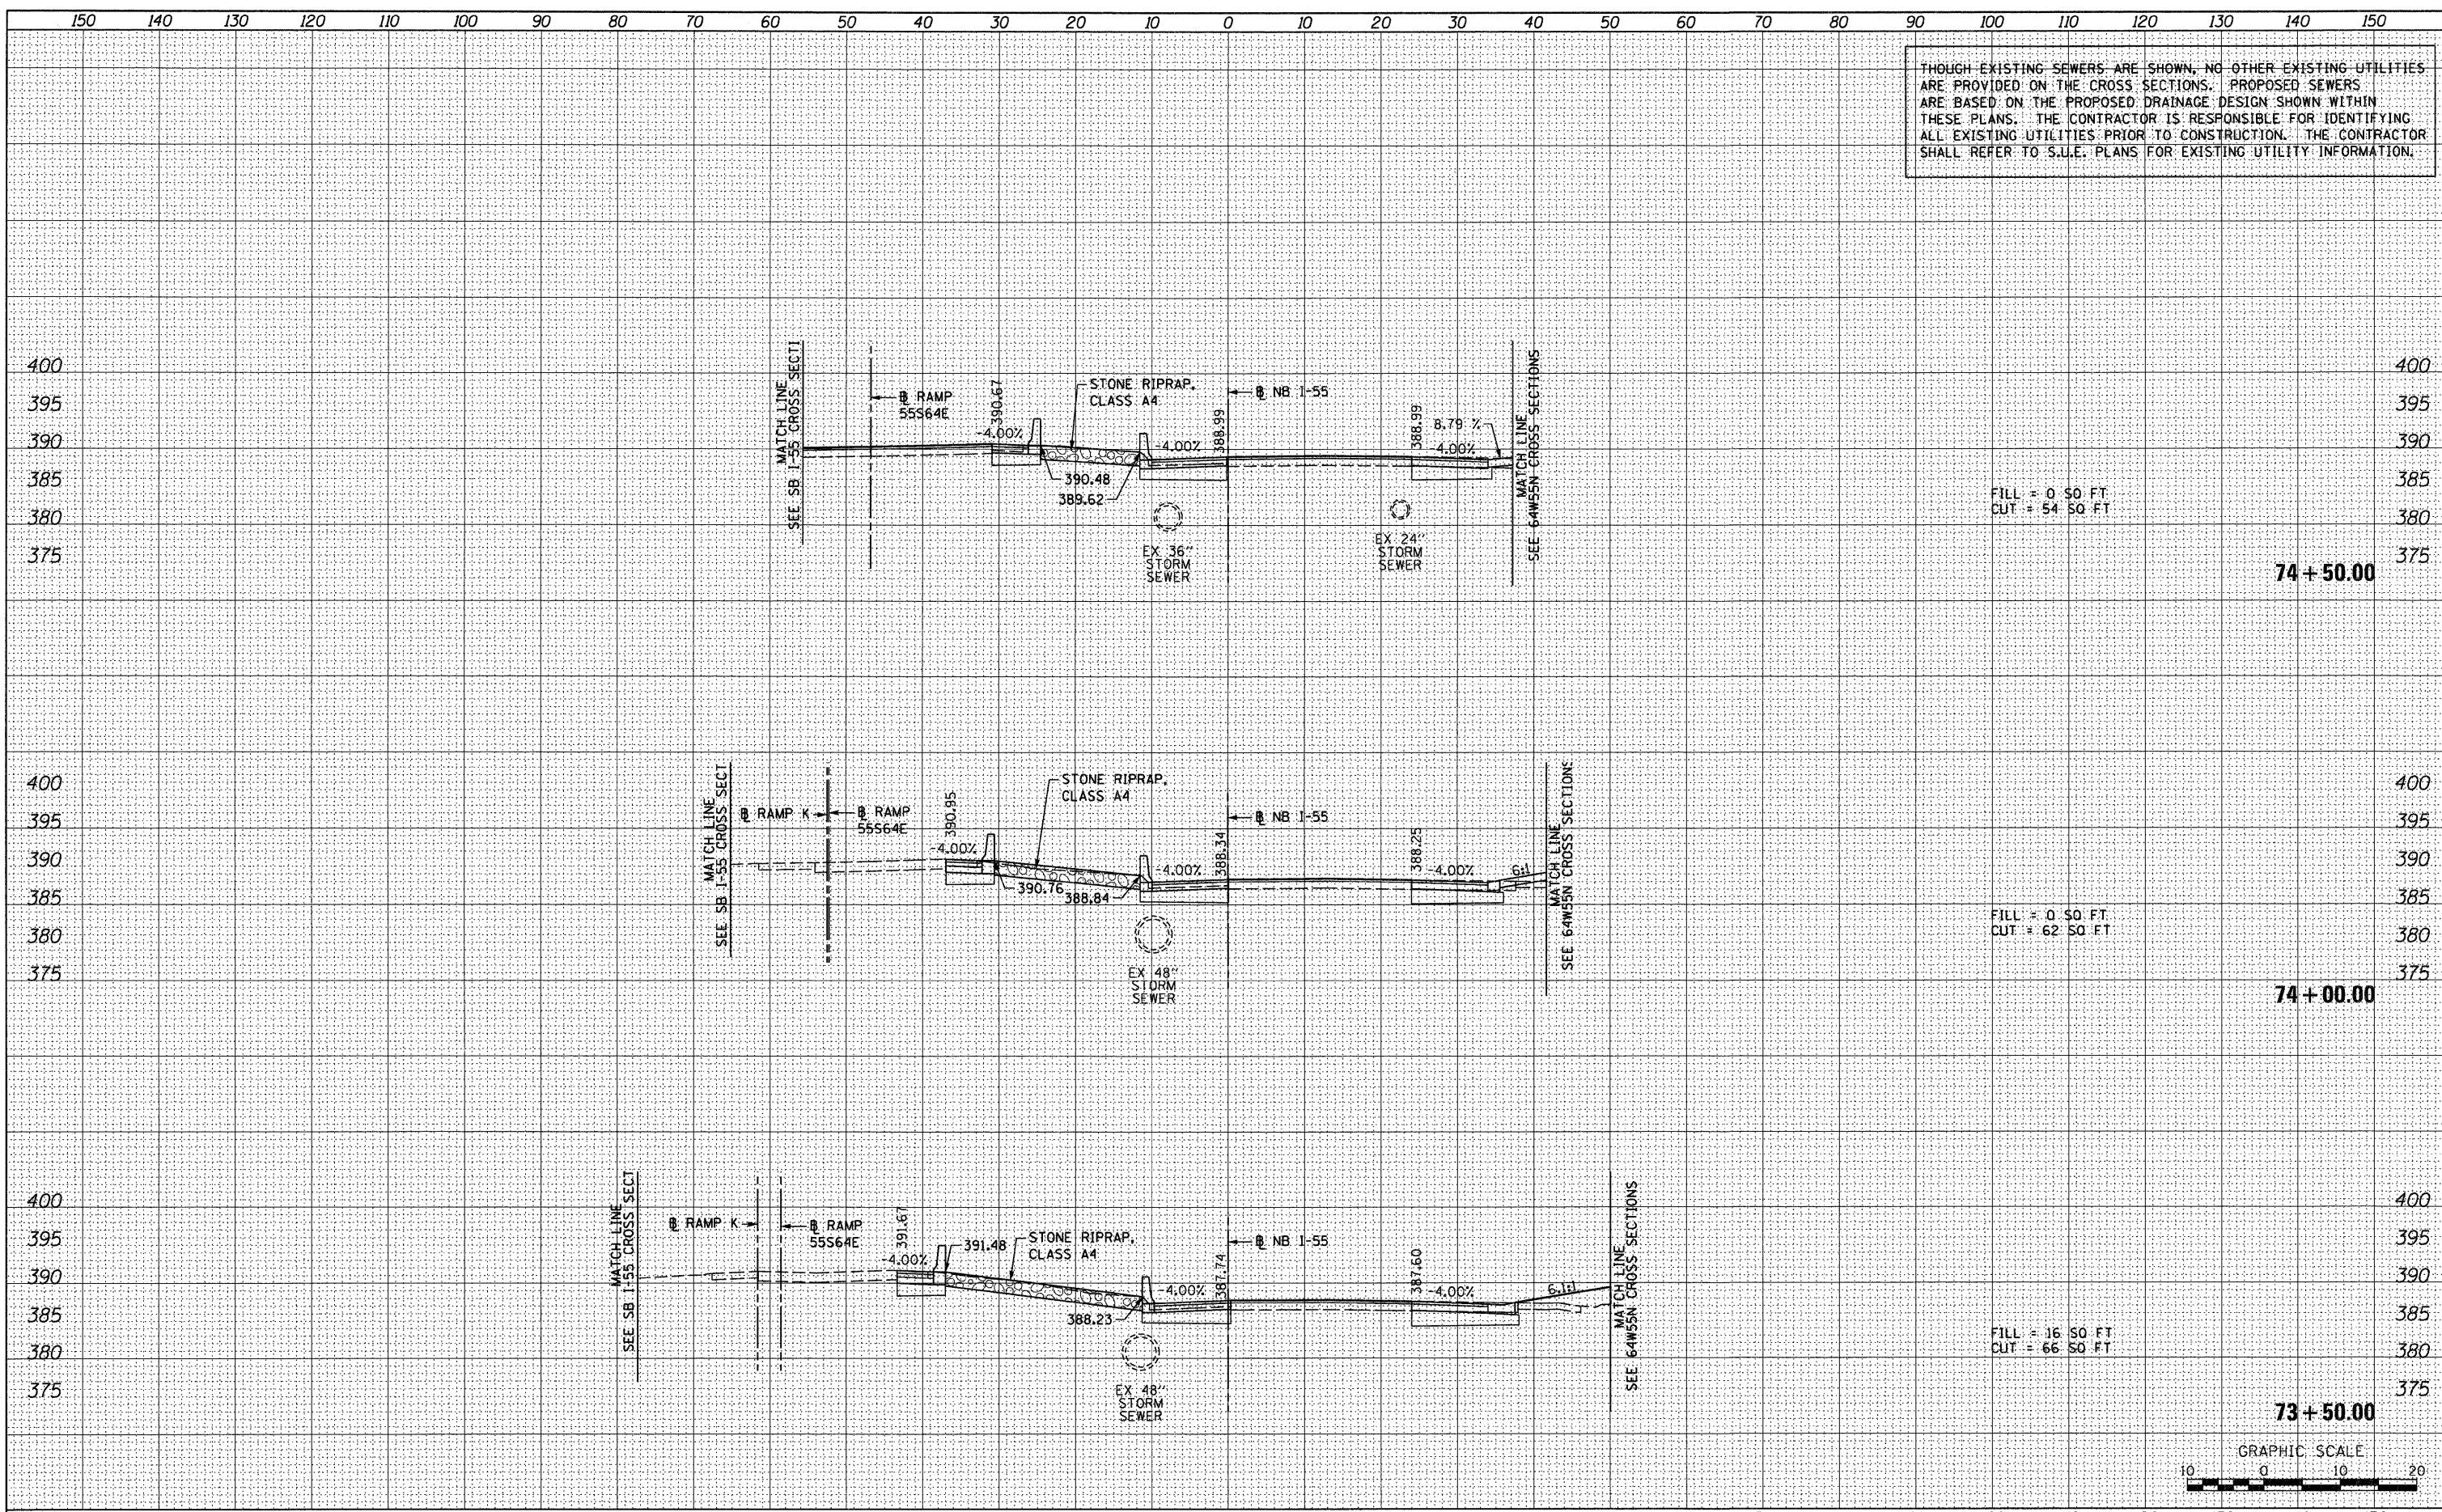

FILL = 0 SQ. FT.
 CUT = 54 SQ. FT.

FILL = 0 SQ. FT.
 CUT = 62 SQ. FT.

FILL = 16 SQ. FT.
 CUT = 66 SQ. FT.

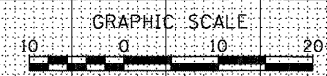

FILE NAME =	USER NAME = sbrsb	DESIGNED - KM	REVISED -	STATE OF ILLINOIS DEPARTMENT OF TRANSPORTATION	CROSS SECTIONS - NB I-55				F.A. RTE. 64/998	SECTION 82-1-RIA)	COUNTY ST. CLAIR	TOTAL SHEETS 629	SHEET NO. 538
FILEL		DRAWN - KM	REVISED -		SCALE: 1" = 10'	SHEET NO. 11 OF 25 SHEETS	STA. 73+50.00	TO STA. 74+50.00	CONTRACT NO. 76C52				
		PLOT SCALE = 20.0000' / in.	CHECKED - DBM		REVISED -	ILLINOIS FED. AID PROJECT							
		PLOT DATE = 1/24/2012	DATE - 1-20-12		REVISED -								