


THOUGH EXISTING SEWERS ARE SHOWN, NO OTHER EXISTING UTILITIES ARE PROVIDED ON THE CROSS SECTIONS. PROPOSED SEWERS ARE BASED ON THE PROPOSED DRAINAGE DESIGN SHOWN WITHIN THESE PLANS. THE CONTRACTOR IS RESPONSIBLE FOR IDENTIFYING ALL EXISTING UTILITIES PRIOR TO CONSTRUCTION. THE CONTRACTOR SHALL REFER TO S.U.E. PLANS FOR EXISTING UTILITY INFORMATION.

DATE	
BY	
FINAL SURVEY	
PLOTTED	
NOTE BOOK	
AREAS CHECKED	
NO.	


DATE	
BY	
ORIGINAL SURVEY	
PLOTTED	
NOTE BOOK	
AREAS CHECKED	
NO.	

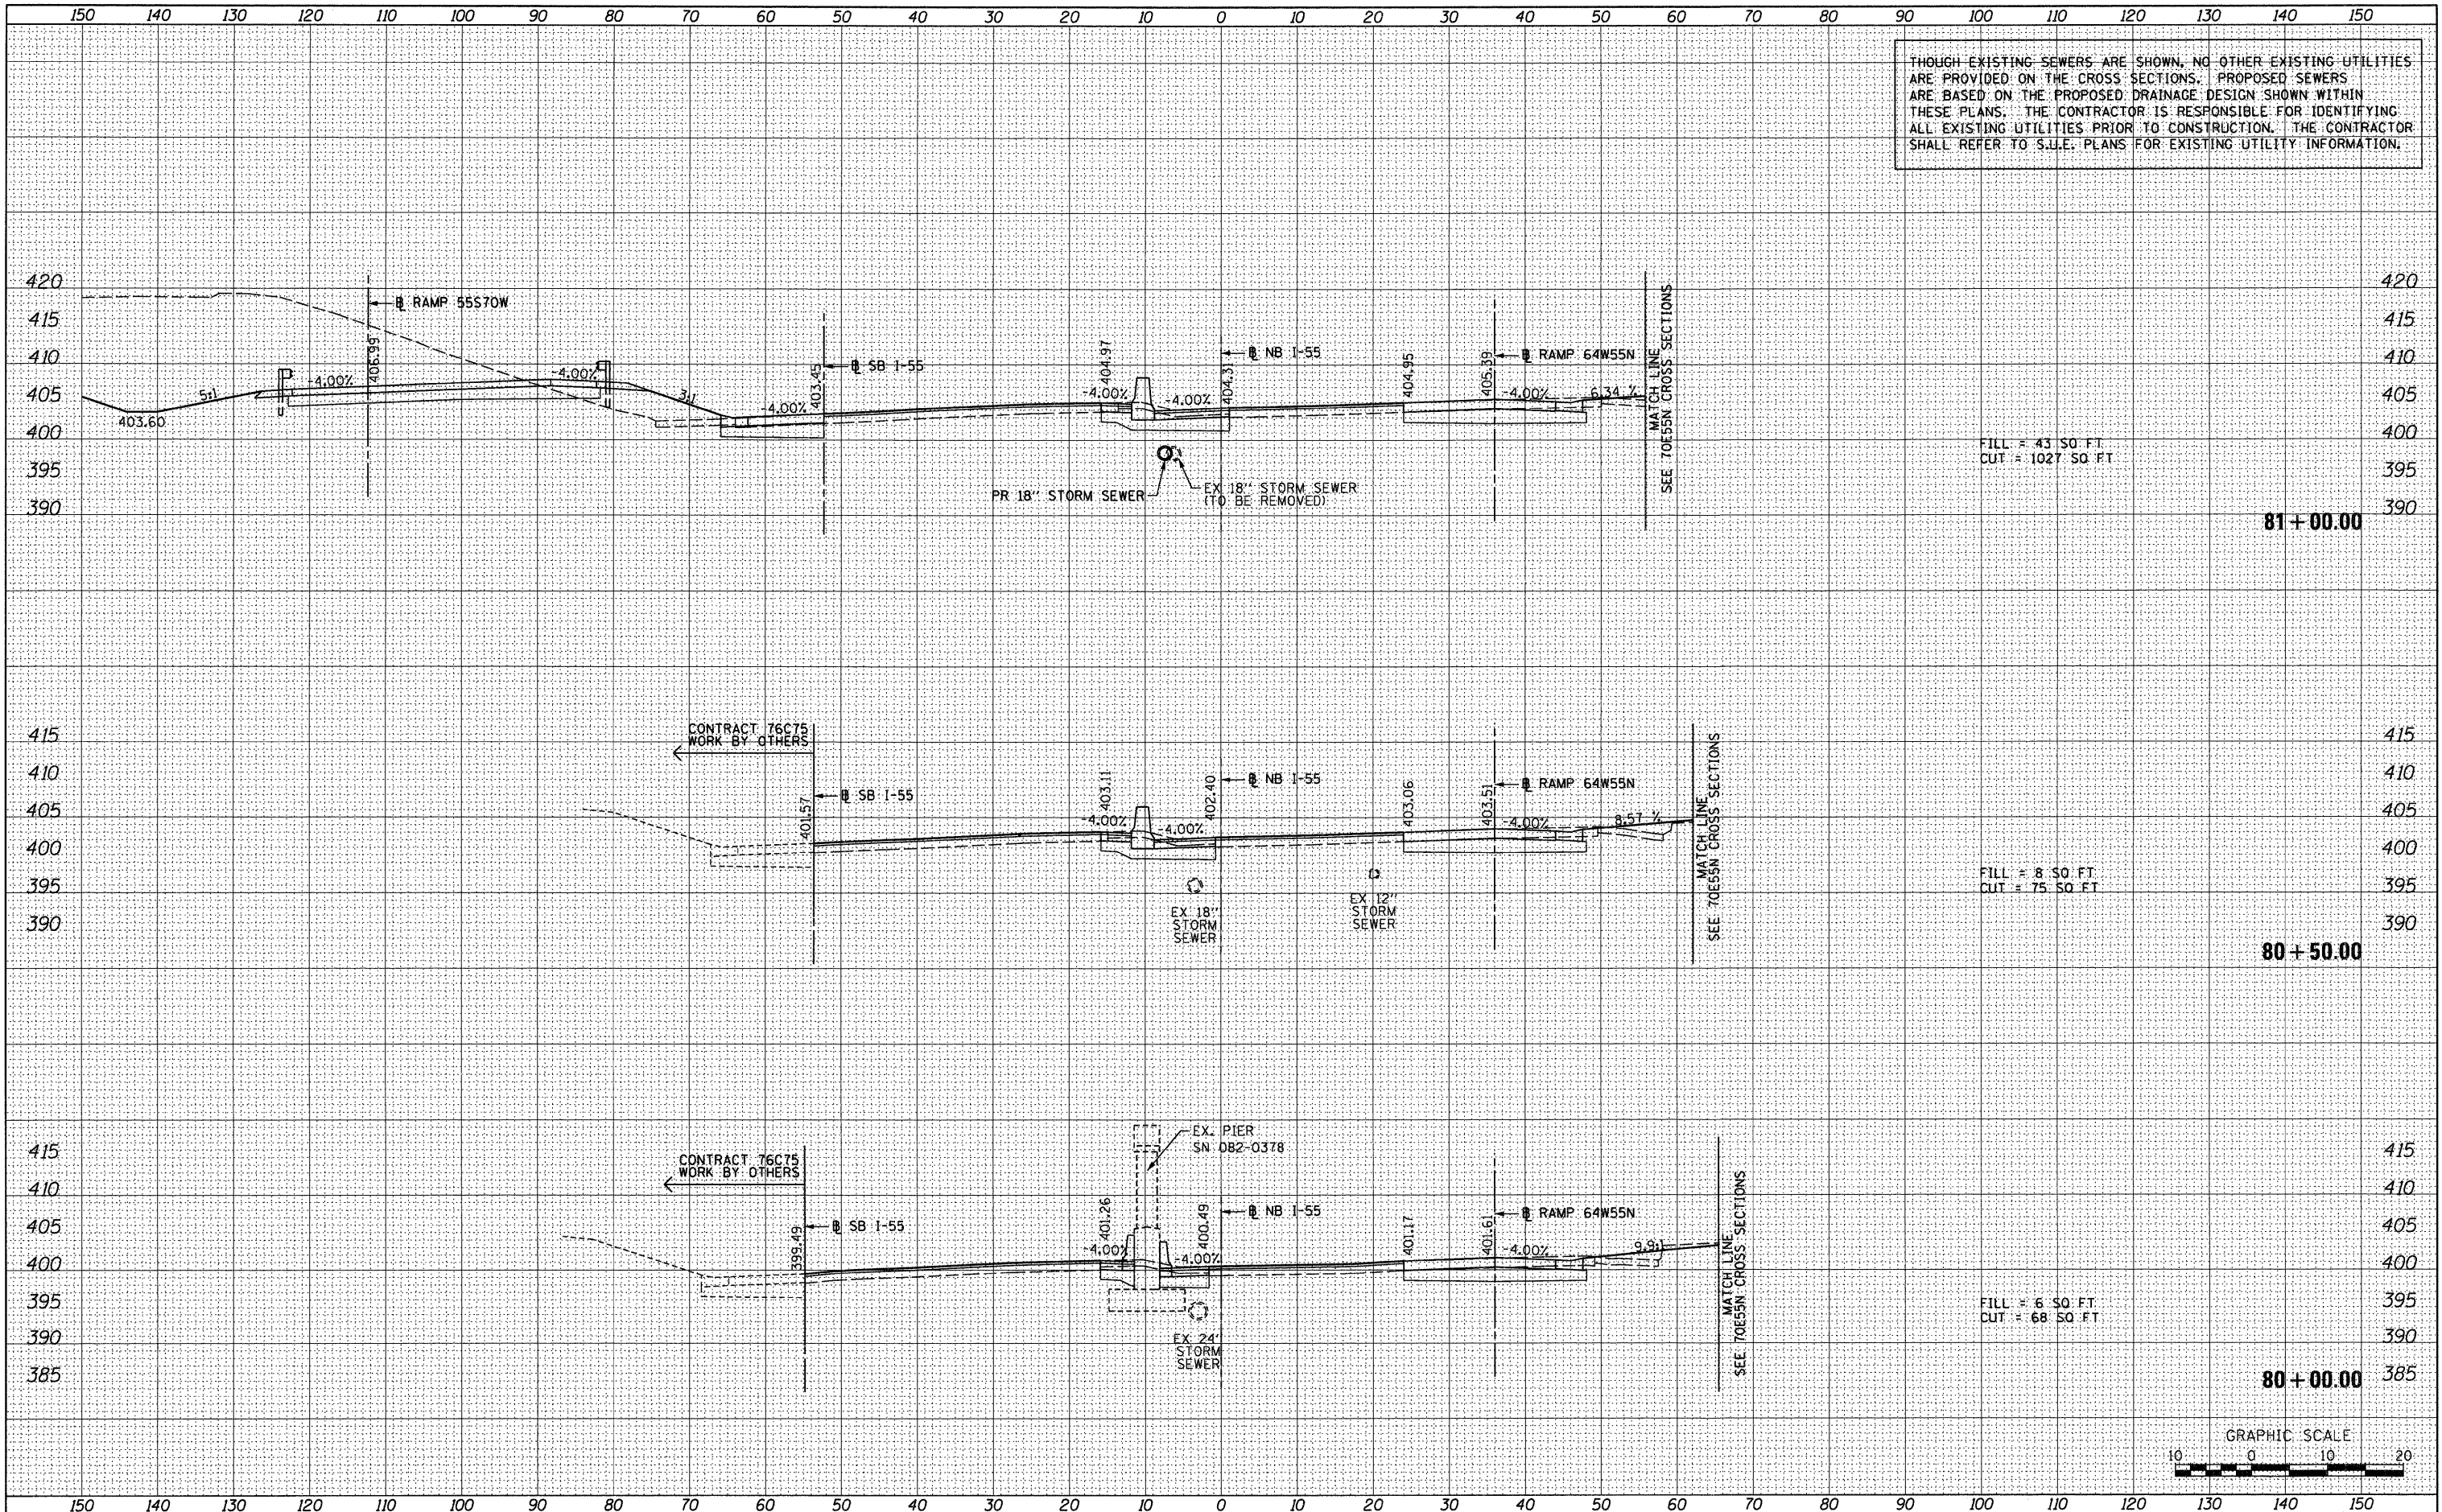

FILL = 43 SQ. FT.  
CUT = 1027 SQ. FT.

FILL = 8 SQ. FT.  
CUT = 75 SQ. FT.

FILL = 6 SQ. FT.  
CUT = 68 SQ. FT.

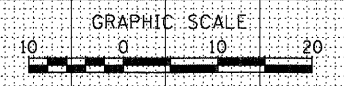

FILE NAME =	USER NAME = sear-sb	DESIGNED - KM	REVISED -	<b>STATE OF ILLINOIS DEPARTMENT OF TRANSPORTATION</b>	<b>CROSS SECTIONS - NB I-55</b>				F.A. RTE. 64/998	SECTION 82-1-RIA)	COUNTY ST. CLAIR	TOTAL SHEETS 629	SHEET NO. 543
*FILE#		DRAWN - KM	REVISED -		SCALE: 1" = 10'	SHEET NO. 16 OF 25 SHEETS	STA. 80+00.00	TO STA. 81+00.00	CONTRACT NO. 76C52				
		PLOT SCALE = 20.0000' / in.	REVISED -		ILLINOIS FED. AID PROJECT								
		PLOT DATE = 1/24/2012	DATE - 1-20-12										
			REVISED -										