


THOUGH EXISTING SEWERS ARE SHOWN, NO OTHER EXISTING UTILITIES ARE PROVIDED ON THE CROSS SECTIONS. PROPOSED SEWERS ARE BASED ON THE PROPOSED DRAINAGE DESIGN SHOWN WITHIN THESE PLANS. THE CONTRACTOR IS RESPONSIBLE FOR IDENTIFYING ALL EXISTING UTILITIES PRIOR TO CONSTRUCTION. THE CONTRACTOR SHALL REFER TO S.U.E. PLANS FOR EXISTING UTILITY INFORMATION.


DATE	
BY	
SURVEYED	
PLOTTED	
NOTE BOOK	
TEMPLATE	
AREAS CHECKED	
NO.	

DATE	
BY	
SURVEYED	
PLOTTED	
NOTE BOOK	
TEMPLATE	
AREAS CHECKED	
NO.	

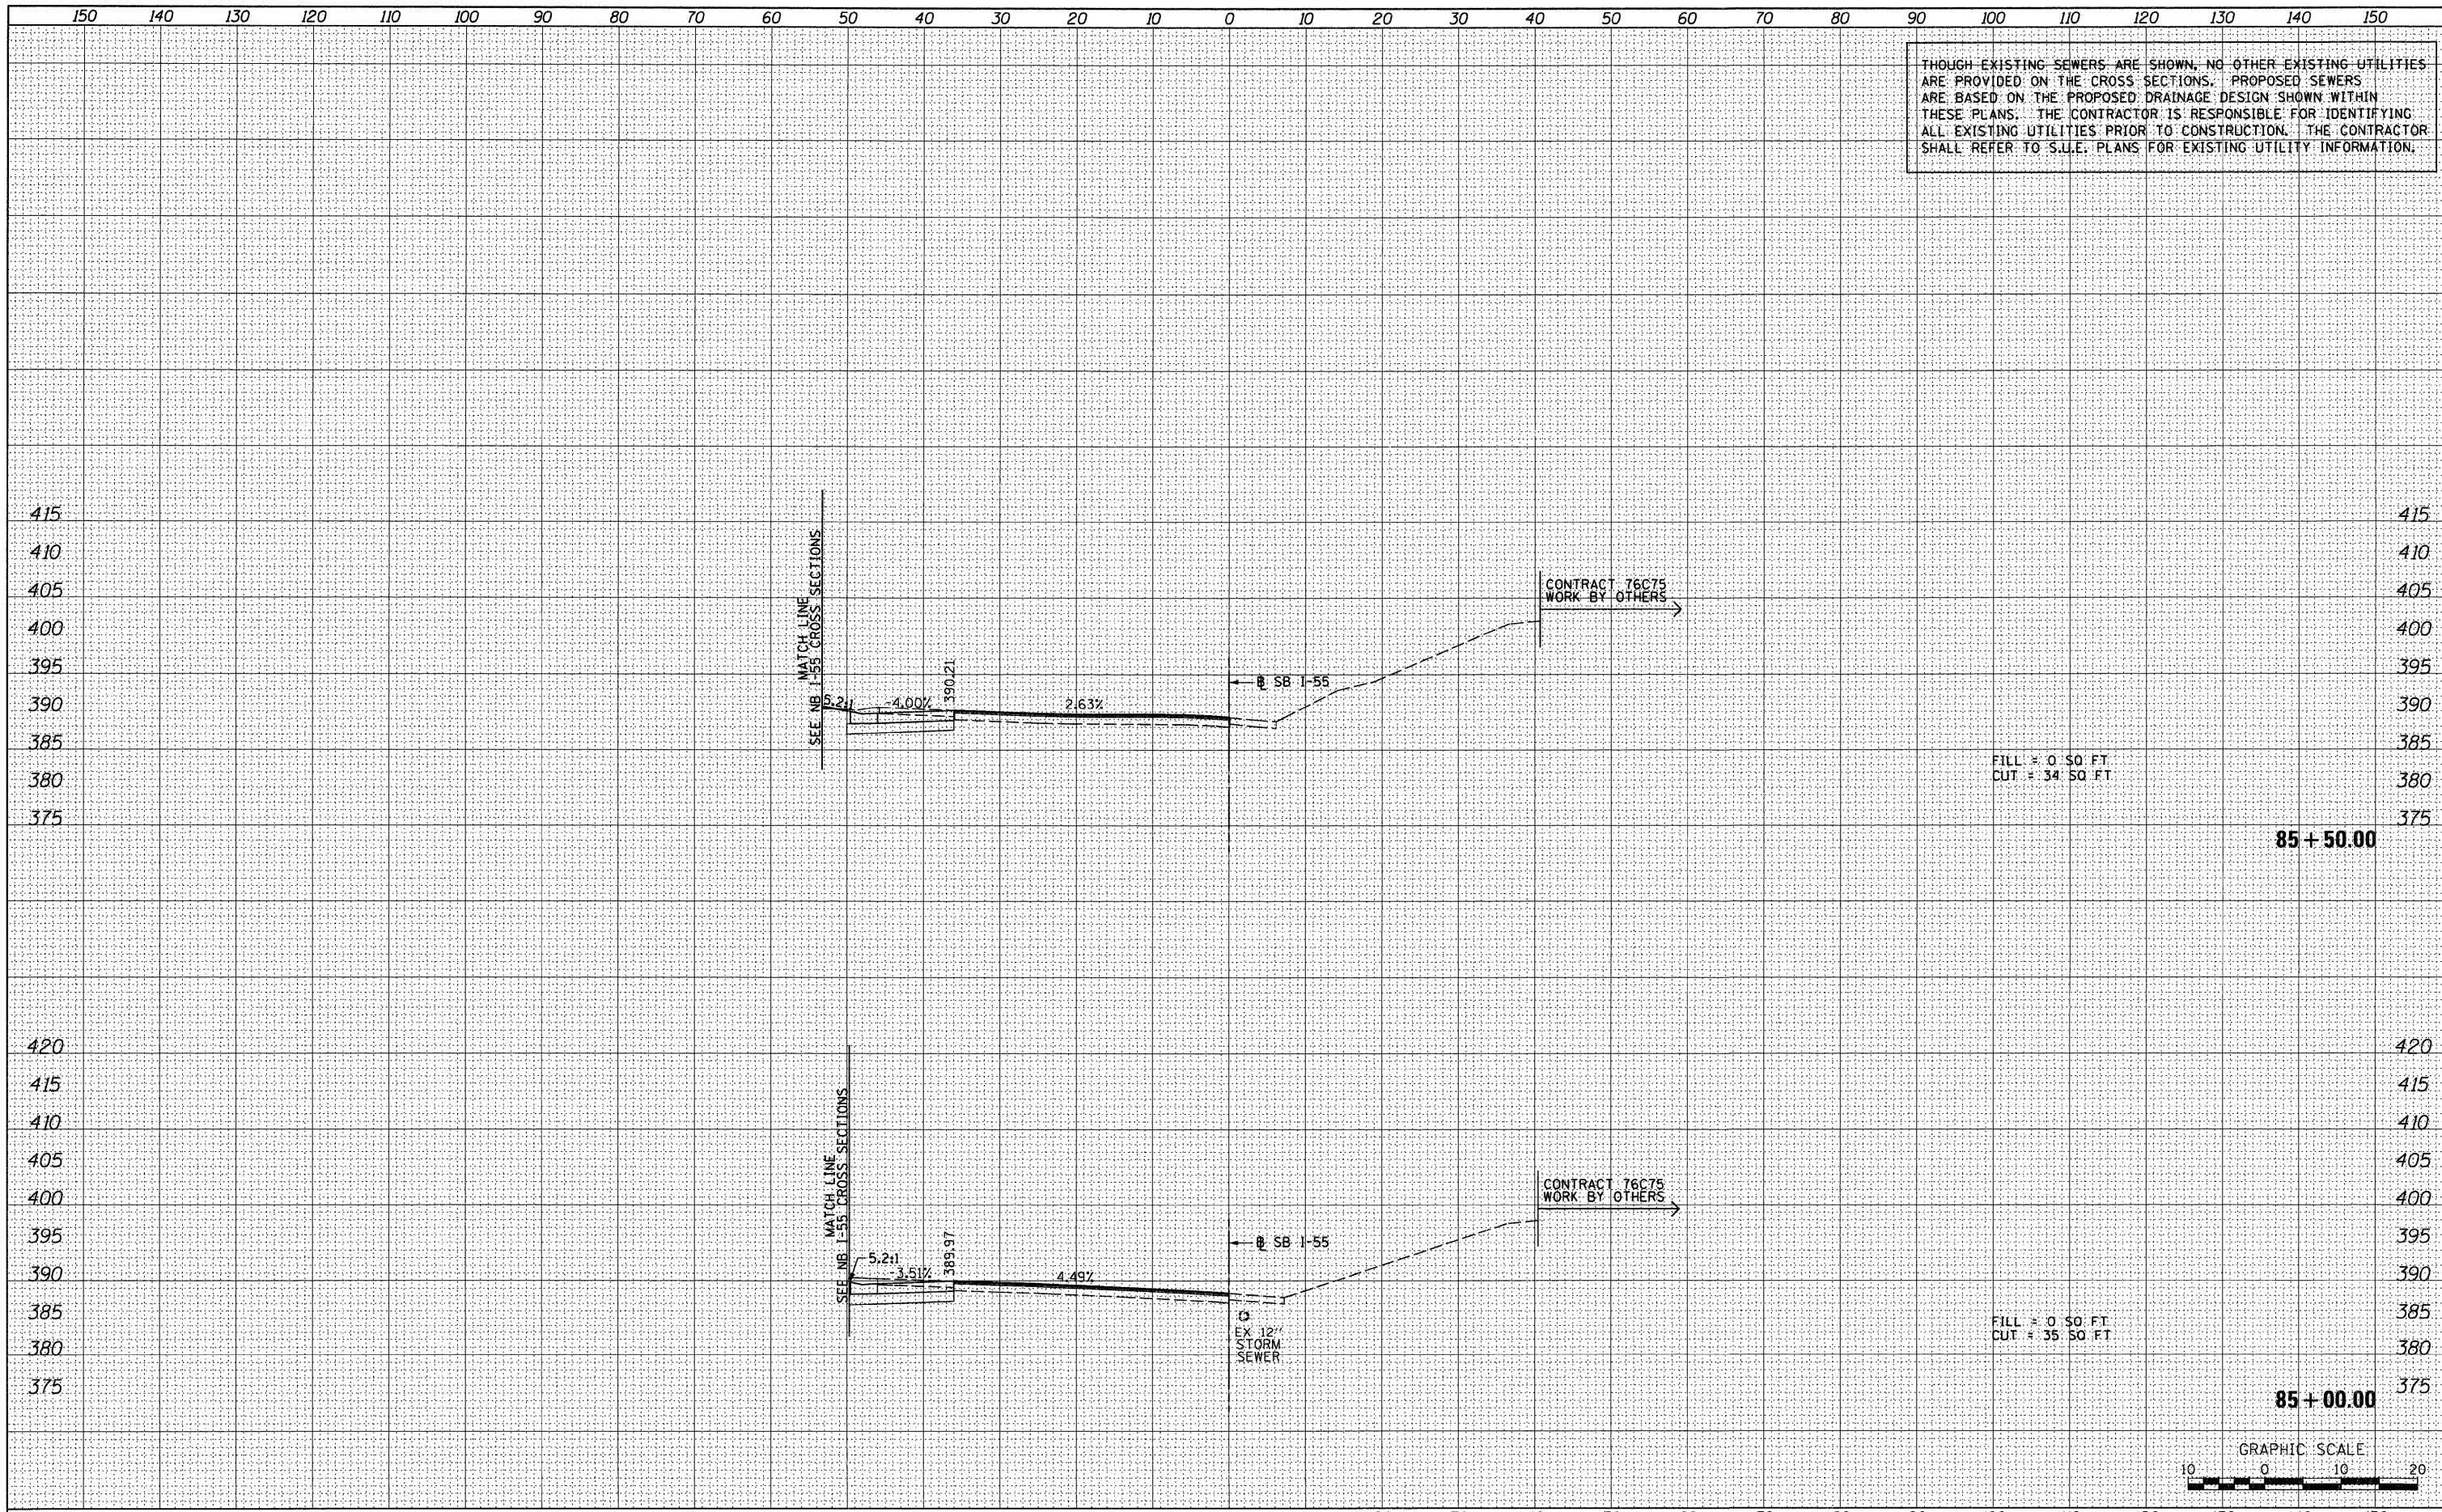

FILL = 0 SO. FT.
CUT = 34 SO. FT.

FILL = 0 SO. FT.
CUT = 35 SO. FT.

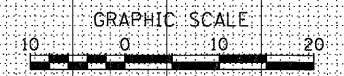

FILE NAME =	USER NAME = searsb	DESIGNED - KM	REVISED -	STATE OF ILLINOIS DEPARTMENT OF TRANSPORTATION	CROSS SECTIONS - SB I-55		F.A. RTE.	SECTION	COUNTY	TOTAL SHEETS	SHEET NO.
#FILE#		DRAWN - KM	REVISED -		64/998	82-1-RIA)	ST. CLAIR	629	554		
PLOT SCALE = 20.0000' / in.		CHECKED - DBM	REVISED -		SCALE: 1" = 10' SHEET NO. 2 OF 4 SHEETS STA. 85+00.00 TO STA. 85+50.00		CONTRACT NO. 76C52		ILLINOIS FED. AID PROJECT		
PLOT DATE = 1/24/2012		DATE - 1-20-12	REVISED -								