


THOUGH EXISTING SEWERS ARE SHOWN, NO OTHER EXISTING UTILITIES ARE PROVIDED ON THE CROSS SECTIONS. PROPOSED SEWERS ARE BASED ON THE PROPOSED DRAINAGE DESIGN SHOWN WITHIN THESE PLANS. THE CONTRACTOR IS RESPONSIBLE FOR IDENTIFYING ALL EXISTING UTILITIES PRIOR TO CONSTRUCTION. THE CONTRACTOR SHALL REFER TO S.U.E. PLANS FOR EXISTING UTILITY INFORMATION.

FINAL SURVEY	DATE
NOTE BOOK NO.	BY
SURVEYED	DATE
TEMPLATE	BY
AREAS CHECKED	BY

ORIGINAL SURVEY	DATE
NOTE BOOK NO.	BY
SURVEYED	DATE
TEMPLATE	BY
AREAS CHECKED	BY

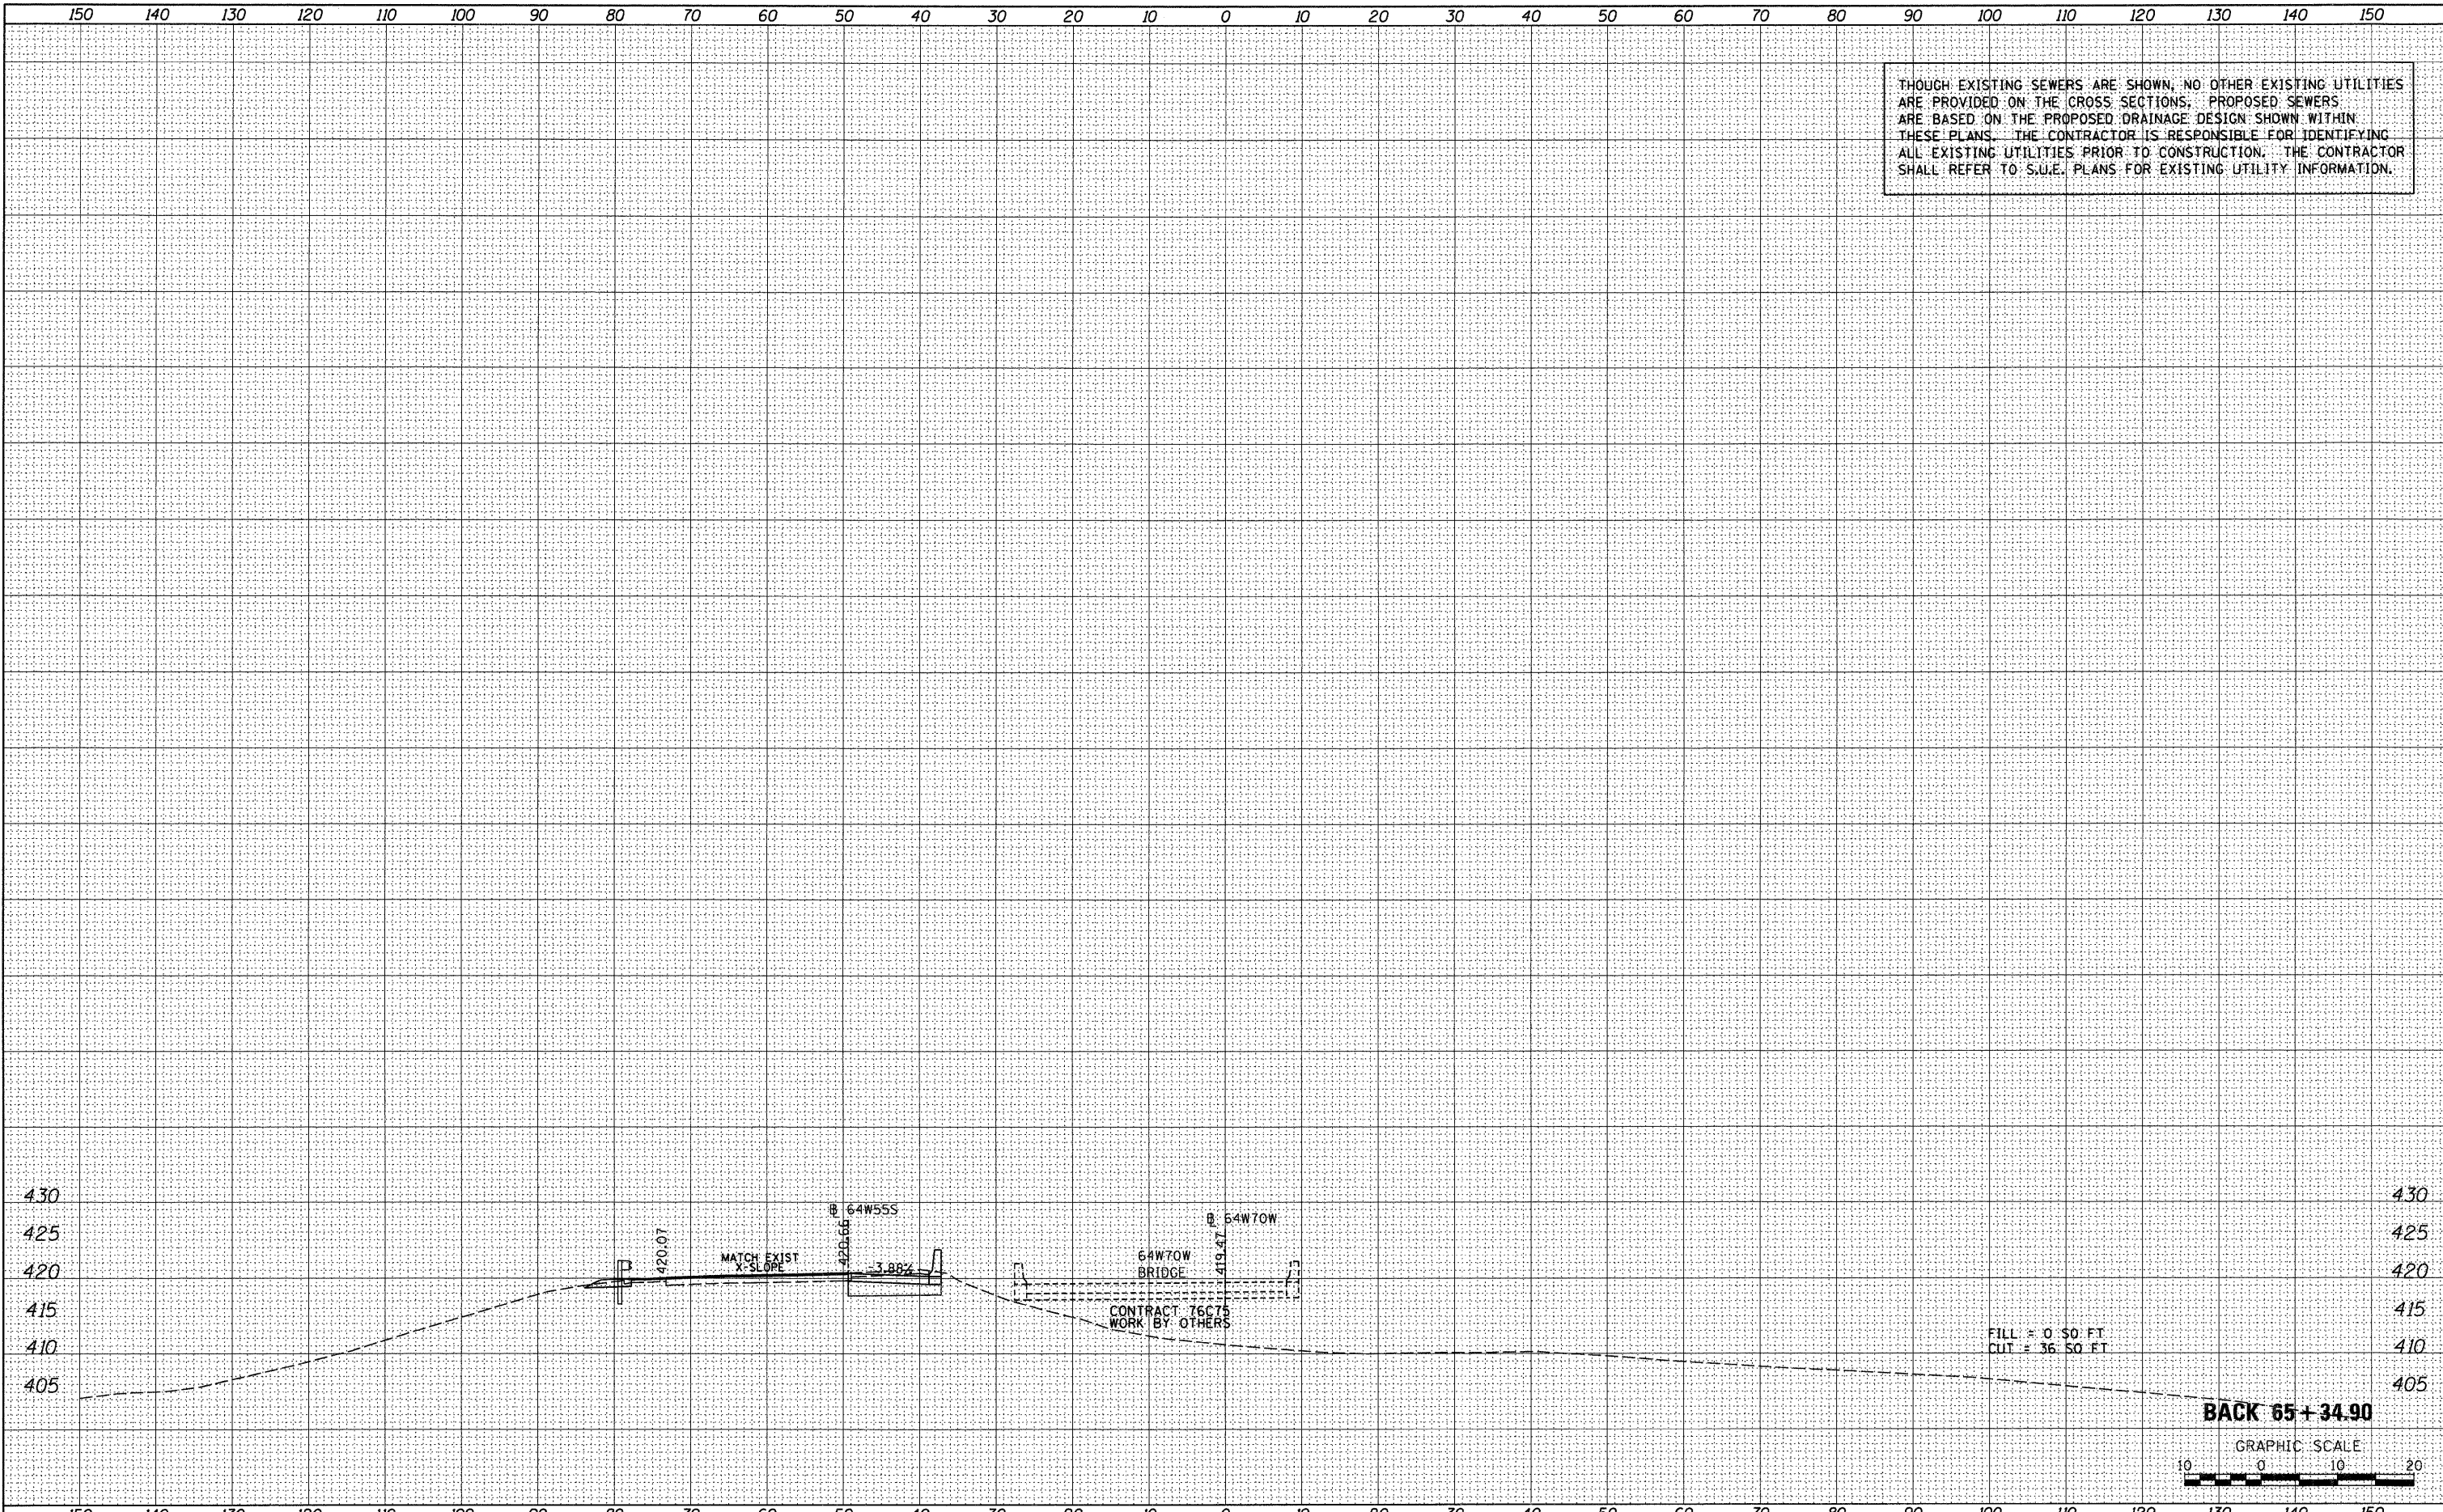

FILE NAME =	USER NAME = seorsb	DESIGNED - SDH	REVISED -	<b>STATE OF ILLINOIS</b> <b>DEPARTMENT OF TRANSPORTATION</b>	<b>CROSS SECTIONS - RAMP 64W70W</b>			F.A. RTE. 64/998	SECTION 82-1-R(A)	COUNTY ST. CLAIR	TOTAL SHEETS 629	SHEET NO. 585
#FILE#	PLOT SCALE = 20.0000' / 1"	DRAWN - SDH	REVISED -		SCALE: 1" = 10'	SHEET NO. 4 OF 4 SHEETS	STA. 65+34.90 TO STA. 65+34.90	CONTRACT NO. 76C52		ILLINOIS FED. AID PROJECT		
	PLOT DATE = 1/24/2012	CHECKED - DBM	REVISED -									
		DATE - 1-20-12	REVISED -									