


DATE _____
 BY _____
 SURVEYED _____
 PLOTTED _____
 NOTE BOOK _____
 AREAS CHECKED _____

DATE _____
 BY _____
 ORIGINAL SURVEY _____
 PLOTTED _____
 NOTE BOOK _____
 AREAS CHECKED _____

THOUGH EXISTING SEWERS ARE SHOWN, NO OTHER EXISTING UTILITIES ARE PROVIDED ON THE CROSS SECTIONS. PROPOSED SEWERS ARE BASED ON THE PROPOSED DRAINAGE DESIGN SHOWN WITHIN THESE PLANS. THE CONTRACTOR IS RESPONSIBLE FOR IDENTIFYING ALL EXISTING UTILITIES PRIOR TO CONSTRUCTION. THE CONTRACTOR SHALL REFER TO S.U.E. PLANS FOR EXISTING UTILITY INFORMATION.

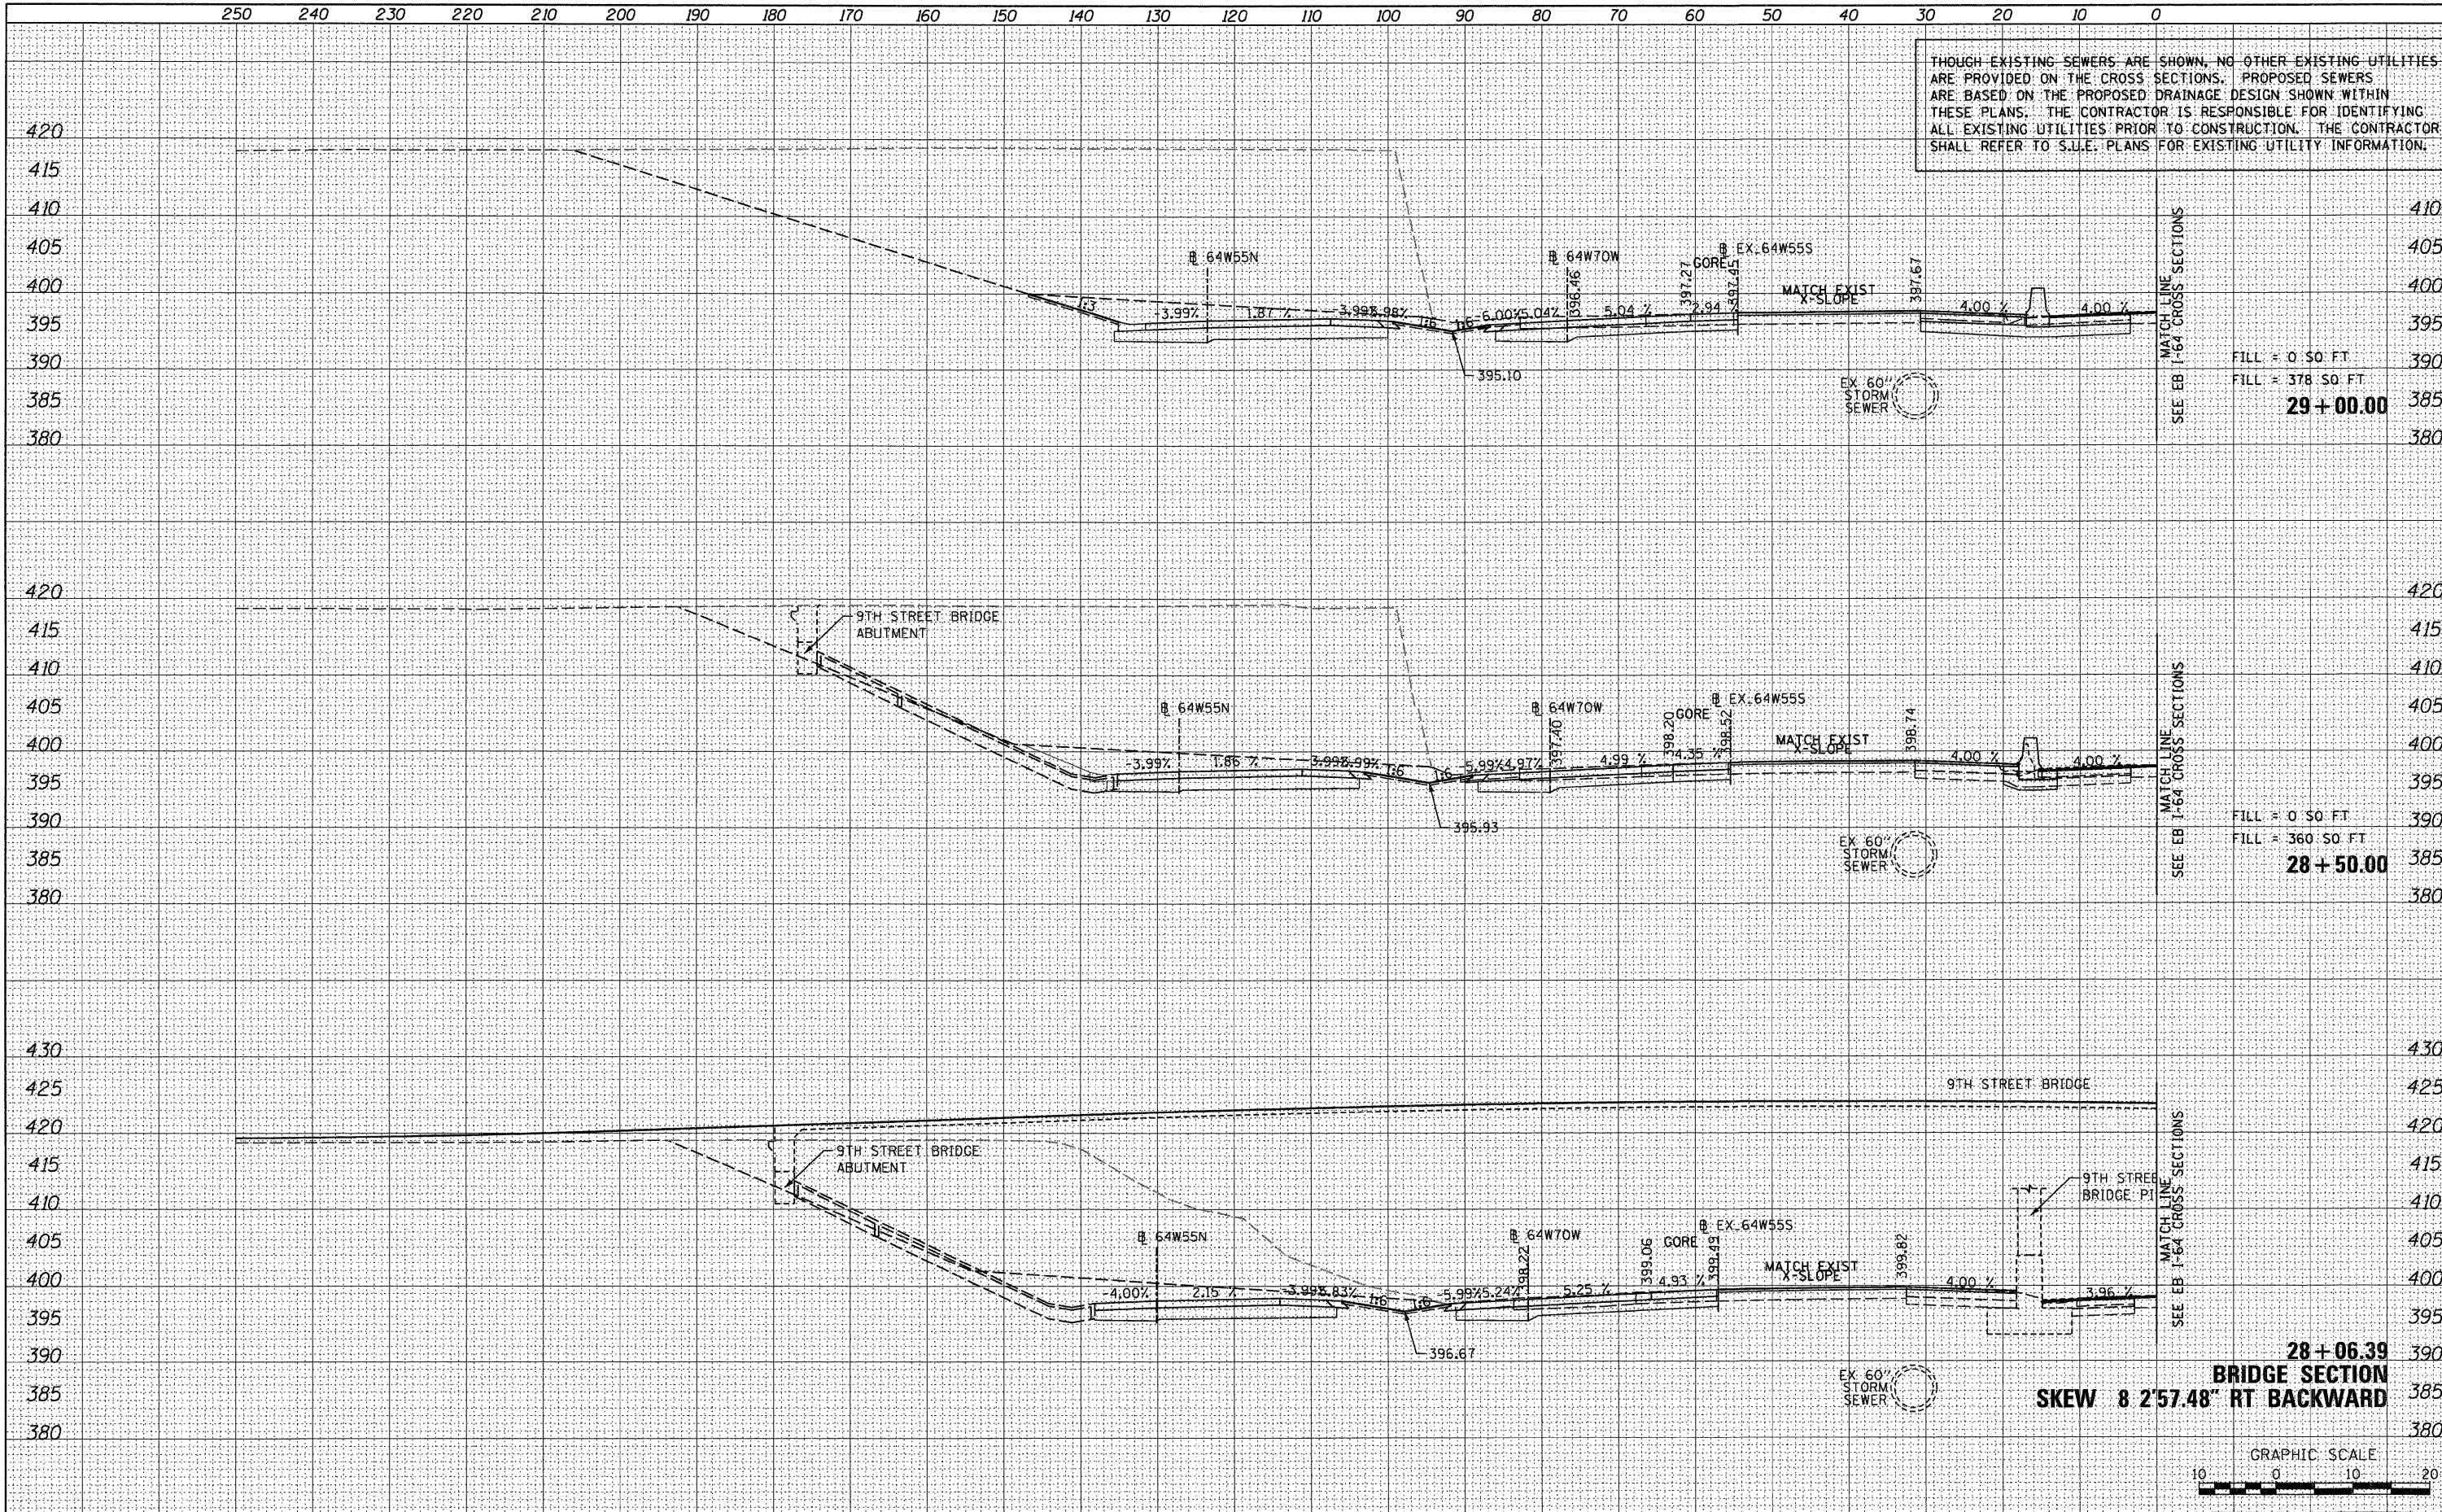

MATCH LINE
 SEE EB 1-64 CROSS SECTIONS
 FILL = 0 SO. FT.
 FILL = 378 SO. FT.
29 + 00.00

MATCH LINE
 SEE EB 1-64 CROSS SECTIONS
 FILL = 0 SO. FT.
 FILL = 360 SO. FT.
28 + 50.00

MATCH LINE
 SEE EB 1-64 CROSS SECTIONS
28 + 06.39
BRIDGE SECTION
SKEW 8 2'57.48" RT BACKWARD



FILE NAME =	USER NAME = searab	DESIGNED - SDH	REVISED -	STATE OF ILLINOIS DEPARTMENT OF TRANSPORTATION	CROSS SECTIONS - WB I-64			F.A. RTE. 64/998	SECTION 82-1-RIA)	COUNTY ST. CLAIR	TOTAL SHEETS 629	SHEET NO. 588
#FILE#	PLOT SCALE = 20.0000' / 1"	DRAWN - SDH	REVISED -		SCALE: 1" = 10'	SHEET NO. 3 OF 5 SHEETS	STA. 28+06.39 TO STA. 29+00.00	CONTRACT NO. 76C52				
	PLOT DATE = 1/24/2012	CHECKED - DBM	REVISED -		ILLINOIS FED. AID PROJECT							
		DATE - 1-20-12	REVISED -									