


BY	DATE
SURVEYED	
PLOTTED	
NOTE BOOK	
AREAS CHECKED	
NO.	

BY	DATE
SURVEYED	
PLOTTED	
NOTE BOOK	
AREAS CHECKED	
NO.	

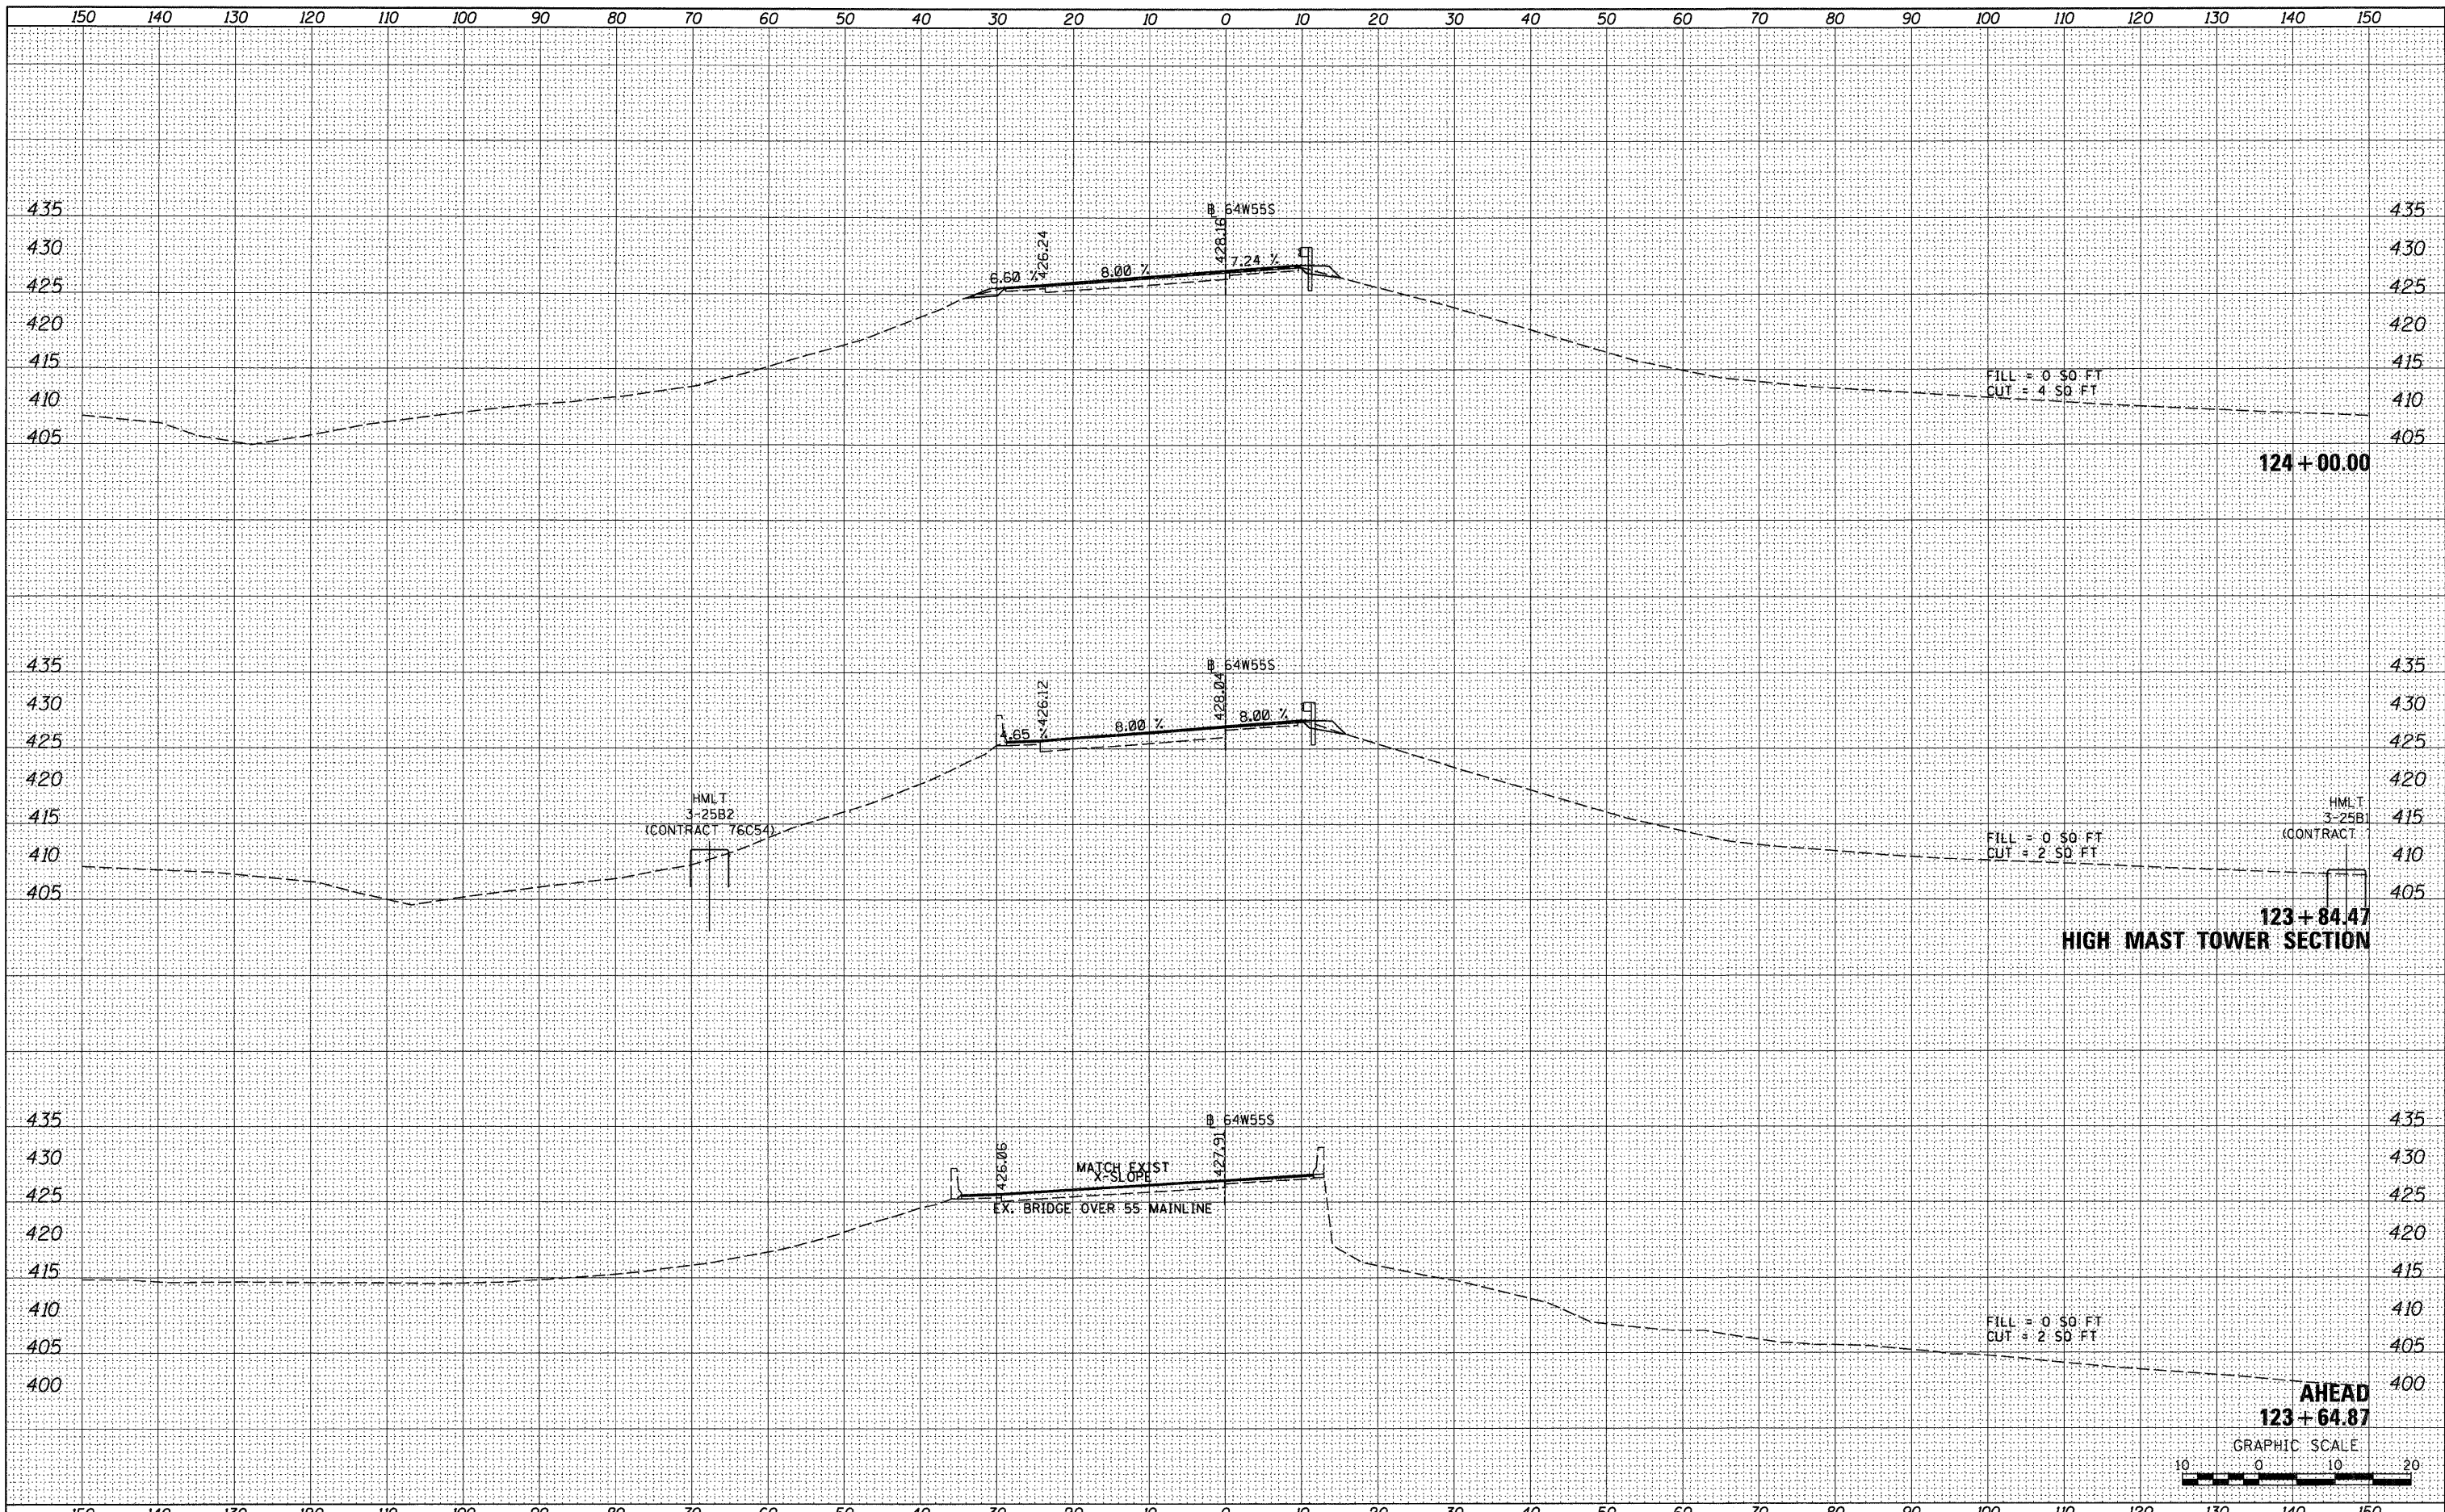

FILE NAME =	USER NAME = sear-sb	DESIGNED - KM	REVISED -	<b>STATE OF ILLINOIS DEPARTMENT OF TRANSPORTATION</b>	<b>CROSS SECTIONS - RAMP 64W55S</b>				F.A. RTE.	SECTION	COUNTY	TOTAL SHEETS	SHEET NO.
#FILE#		DRAWN - KM	REVISED -		SCALE: 1" = 10'	SHEET NO. 1 OF 9 SHEETS	STA. 123+64.87 TO STA. 124+00.00	64/998	82-1-RIA)	ST. CLAIR	629	621	
		CHECKED - DBM	REVISED -		CONTRACT NO. 76C52								
		PLLOT DATE = 1/24/2012	DATE = 1-20-12		ILLINOIS FED. AID PROJECT								