


FINISH	SURVEYED	DATE
SURVEY	PLOTTED	BY
NOTE BOOK	DATE	
AREAS	CHECKED	
NO.		

ORIGINAL	SURVEYED	DATE
SURVEY	PLOTTED	BY
NOTE BOOK	DATE	
AREAS	CHECKED	
NO.		

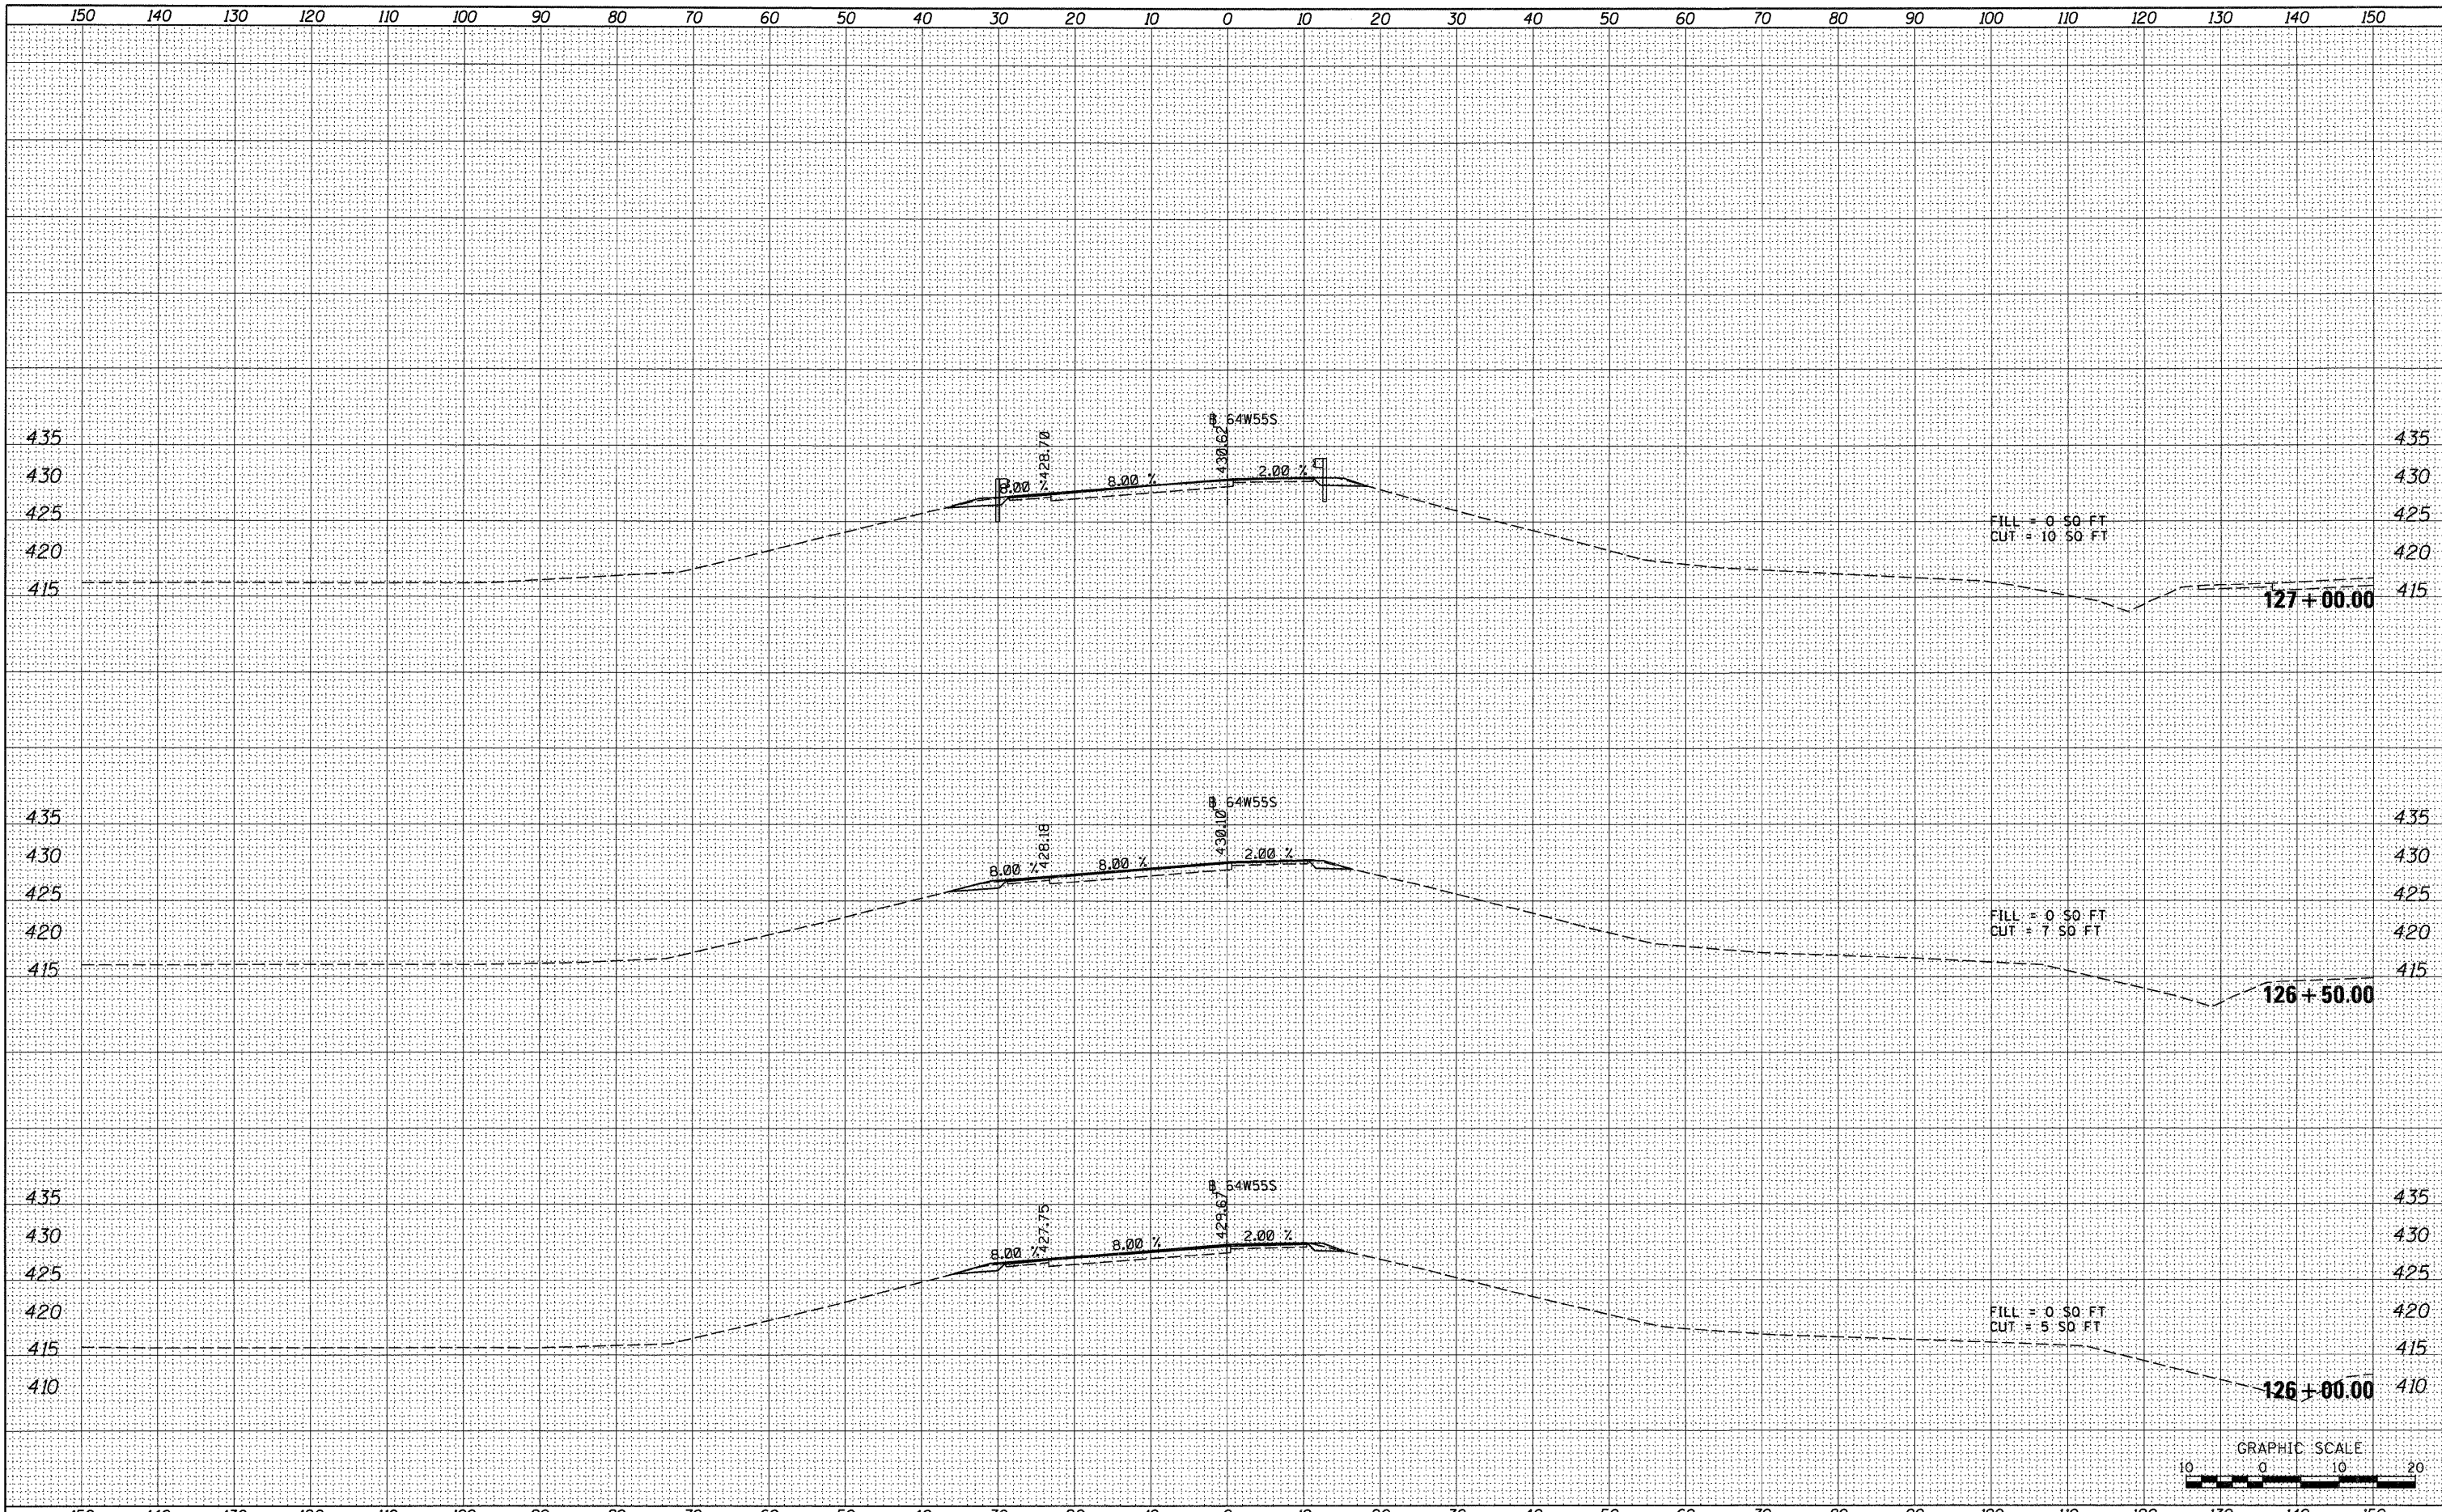

FILE NAME =	USER NAME = searab	DESIGNED - KM	REVISED -	STATE OF ILLINOIS DEPARTMENT OF TRANSPORTATION	CROSS SECTIONS - RAMP 64W55S			F.A. RTE. 64/998	SECTION 82-1-RIA)	COUNTY ST. CLAIR	TOTAL SHEETS 629	SHEET NO. 623
#FILE#		DRAWN - KM	REVISED -		SCALE: 1" = 10'	SHEET NO. 3 OF 9 SHEETS	STA. 126+00.00 TO STA. 127+00.00	ILLINOIS FED. AID PROJECT				
		CHECKED - DBM	REVISED -									
		DATE - 1-20-12	REVISED -									