


DATE	
BY	
SUPERVISED	
PLOTTED	
TEMPLATE	
AREAS	
CHECKED	
FINAL SURVEY	
NOTE BOOK	
NO.	

DATE	
BY	
SUPERVISED	
PLOTTED	
TEMPLATE	
AREAS	
CHECKED	
ORIGINAL SURVEY	
NOTE BOOK	
NO.	

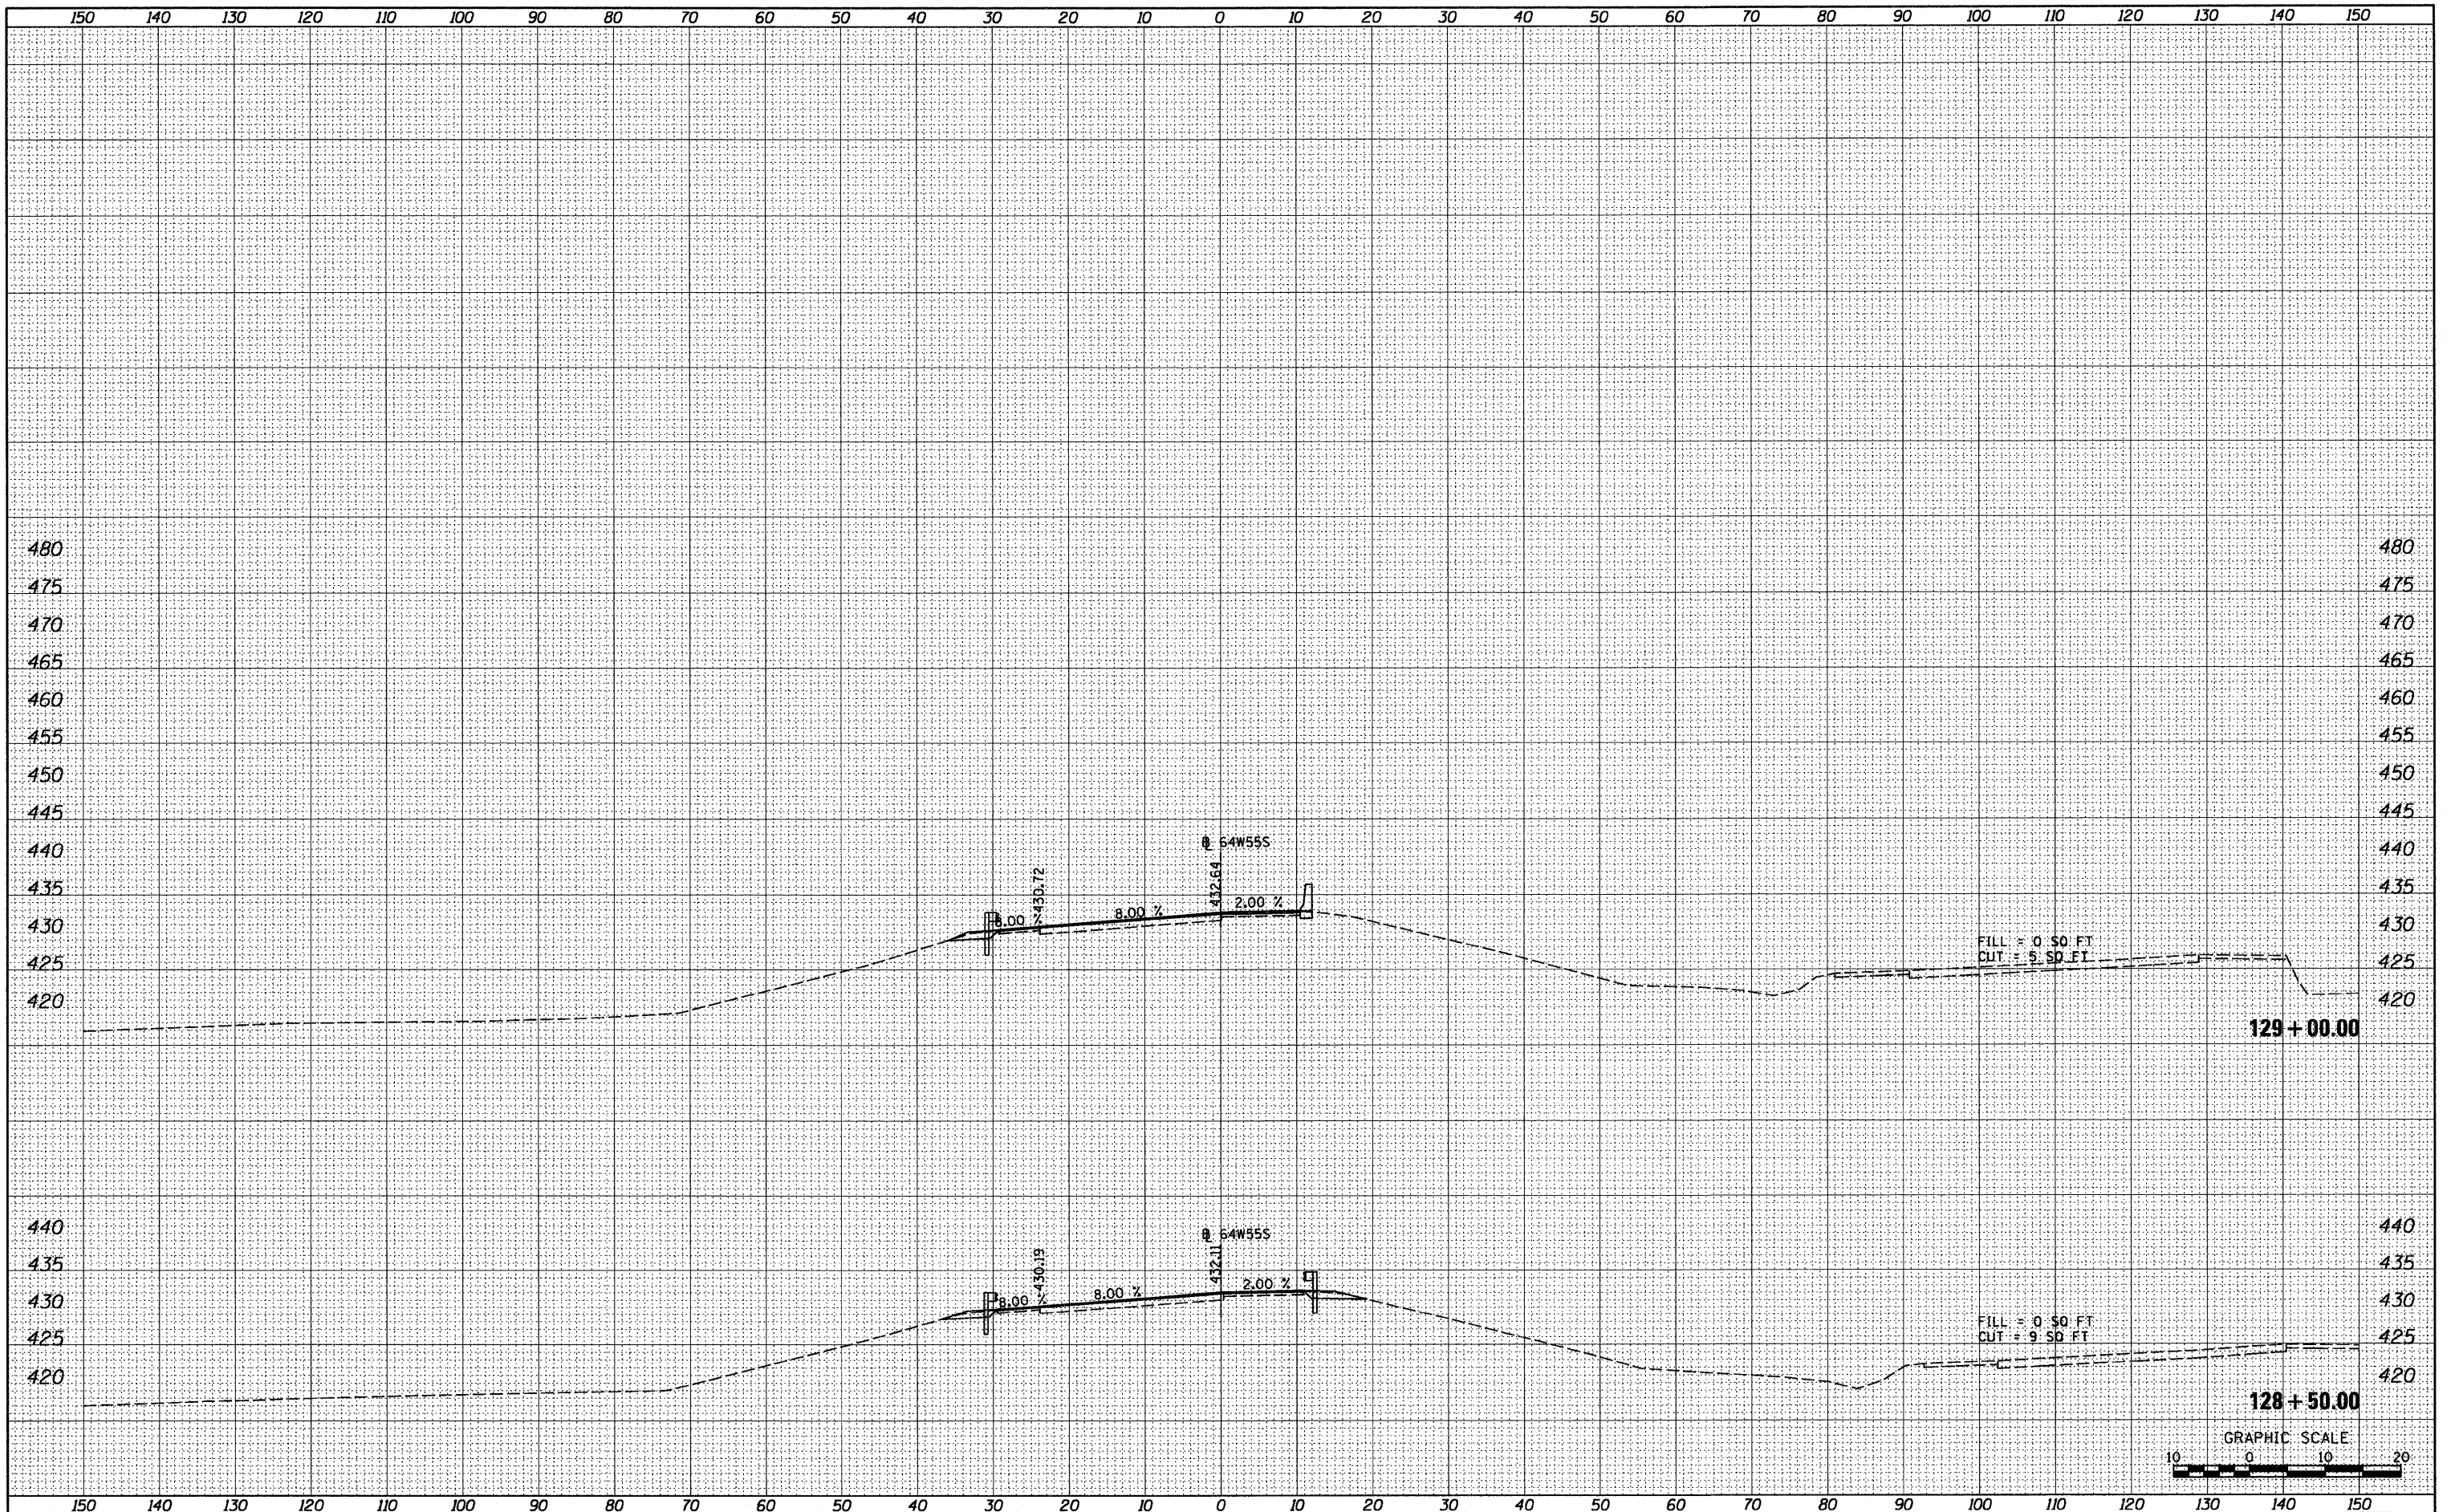

FILE NAME =  
 \*FILEL\*

USER NAME = searab  
 PLOT SCALE = 28.0000' / in.  
 PLOT DATE = 1/25/2012

DESIGNED - KM  
 DRAWN - KM  
 CHECKED - DBM  
 DATE - 1-20-12

REVISED -  
 REVISED -  
 REVISED -  
 REVISED -

**STATE OF ILLINOIS  
 DEPARTMENT OF TRANSPORTATION**

**CROSS SECTIONS - RAMP 64W55S**

SCALE: 1" = 10'    SHEET NO. 5 OF 9 SHEETS    STA. 128+50.00 TO STA. 129+00.00

F.A. RTE. 64/998	SECTION 82-1-RIA)	COUNTY ST. CLAIR	TOTAL SHEETS 629	SHEET NO. 625
CONTRACT NO. 76C52			ILLINOIS FED. AID PROJECT	