


DATE	
BY	
FINAL SURVEY	SURVEYED
NOTE BOOK	PLOTTED
NO.	TEMPLATE
	AREAS CHECKED

DATE	
BY	
ORIGINAL SURVEY	SURVEYED
NOTE BOOK	PLOTTED
NO.	TEMPLATE
	AREAS CHECKED

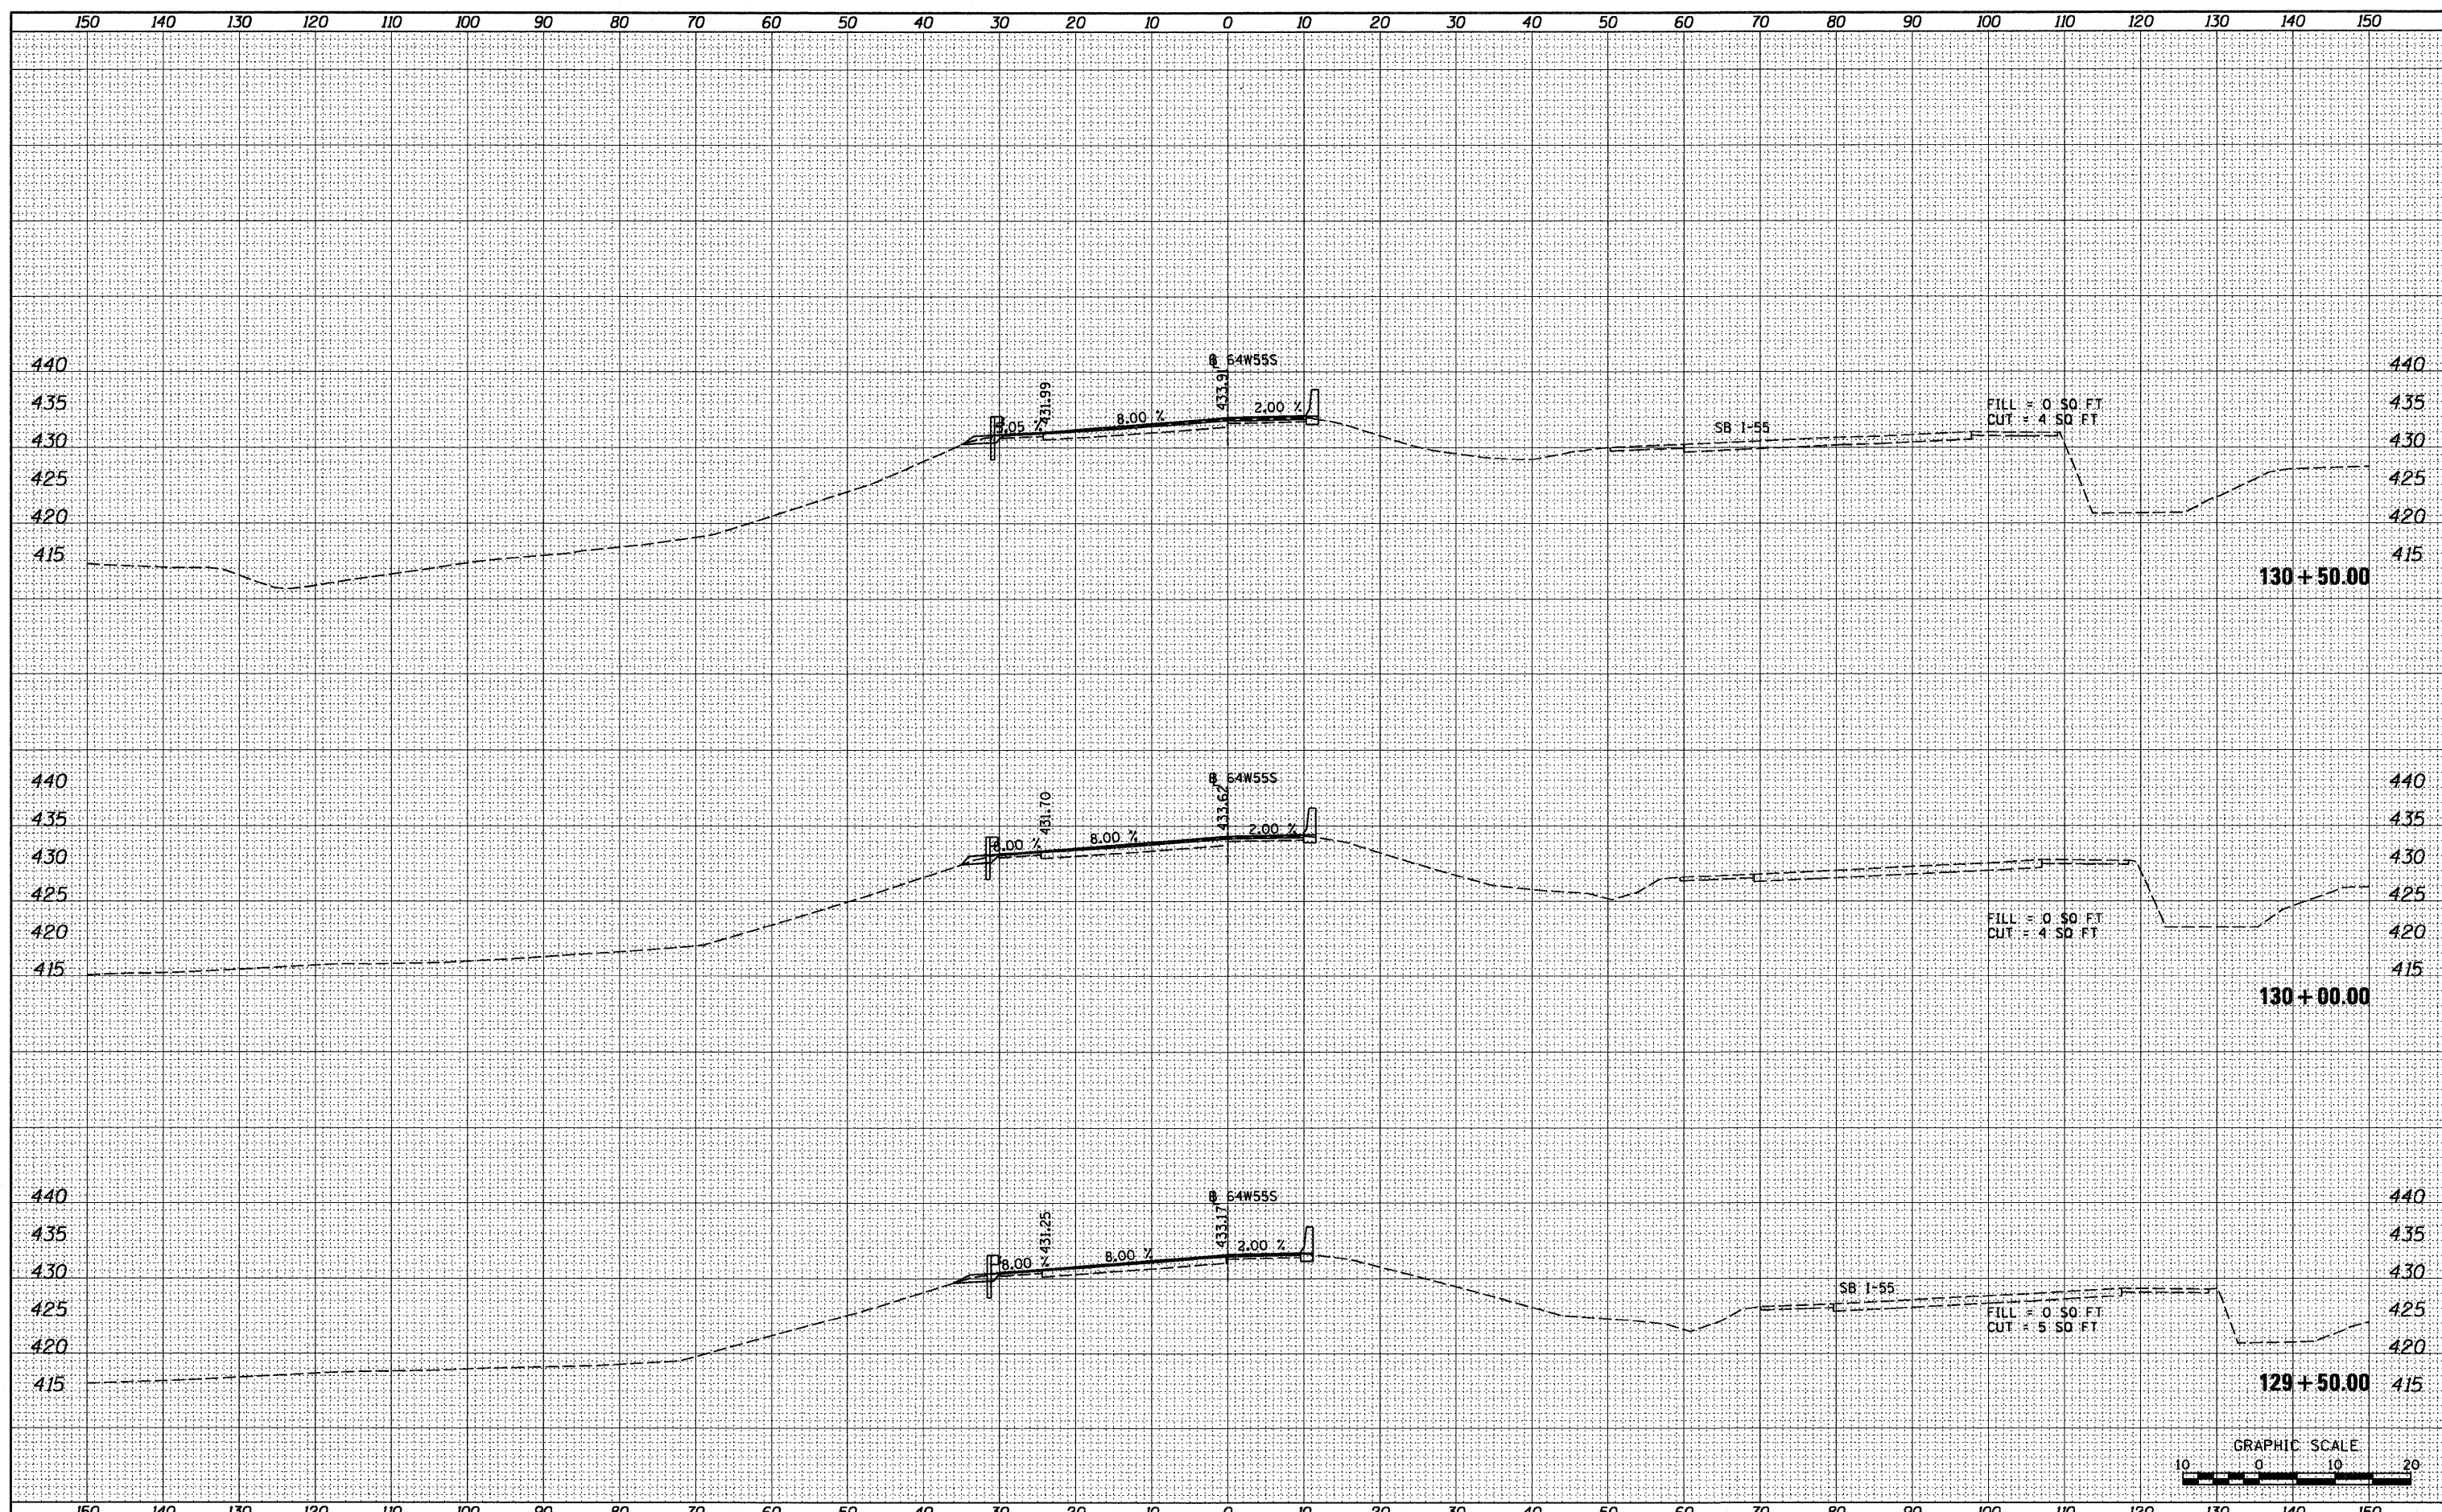

FILE NAME =	USER NAME = searsb	DESIGNED - KM	REVISED -	STATE OF ILLINOIS DEPARTMENT OF TRANSPORTATION	CROSS SECTIONS - RAMP 64W55S		F.A. RTE.	SECTION	COUNTY	TOTAL SHEETS	SHEET NO.
#FILE#		DRAWN - KM	REVISED -		64/998	82-1-RIA)	ST. CLAIR	629	626		
	PLOT SCALE = 20.0000' / in.	CHECKED - DBM	REVISED -		SCALE: 1" = 10'	SHEET NO. 6 OF 9 SHEETS	STA. 129+50.00 TO STA. 130+50.00	CONTRACT NO. 76C52			
	PLOT DATE = 1/25/2012	DATE - 1-20-12	REVISED -		ILLINOIS FED. AID PROJECT						