


DATE	
BY	
FINAL SURVEY	
PLOTTED	
NOTE BOOK	
AREAS CHECKED	
NO.	

DATE	
BY	
ORIGINAL SURVEY	
PLOTTED	
NOTE BOOK	
AREAS CHECKED	
NO.	

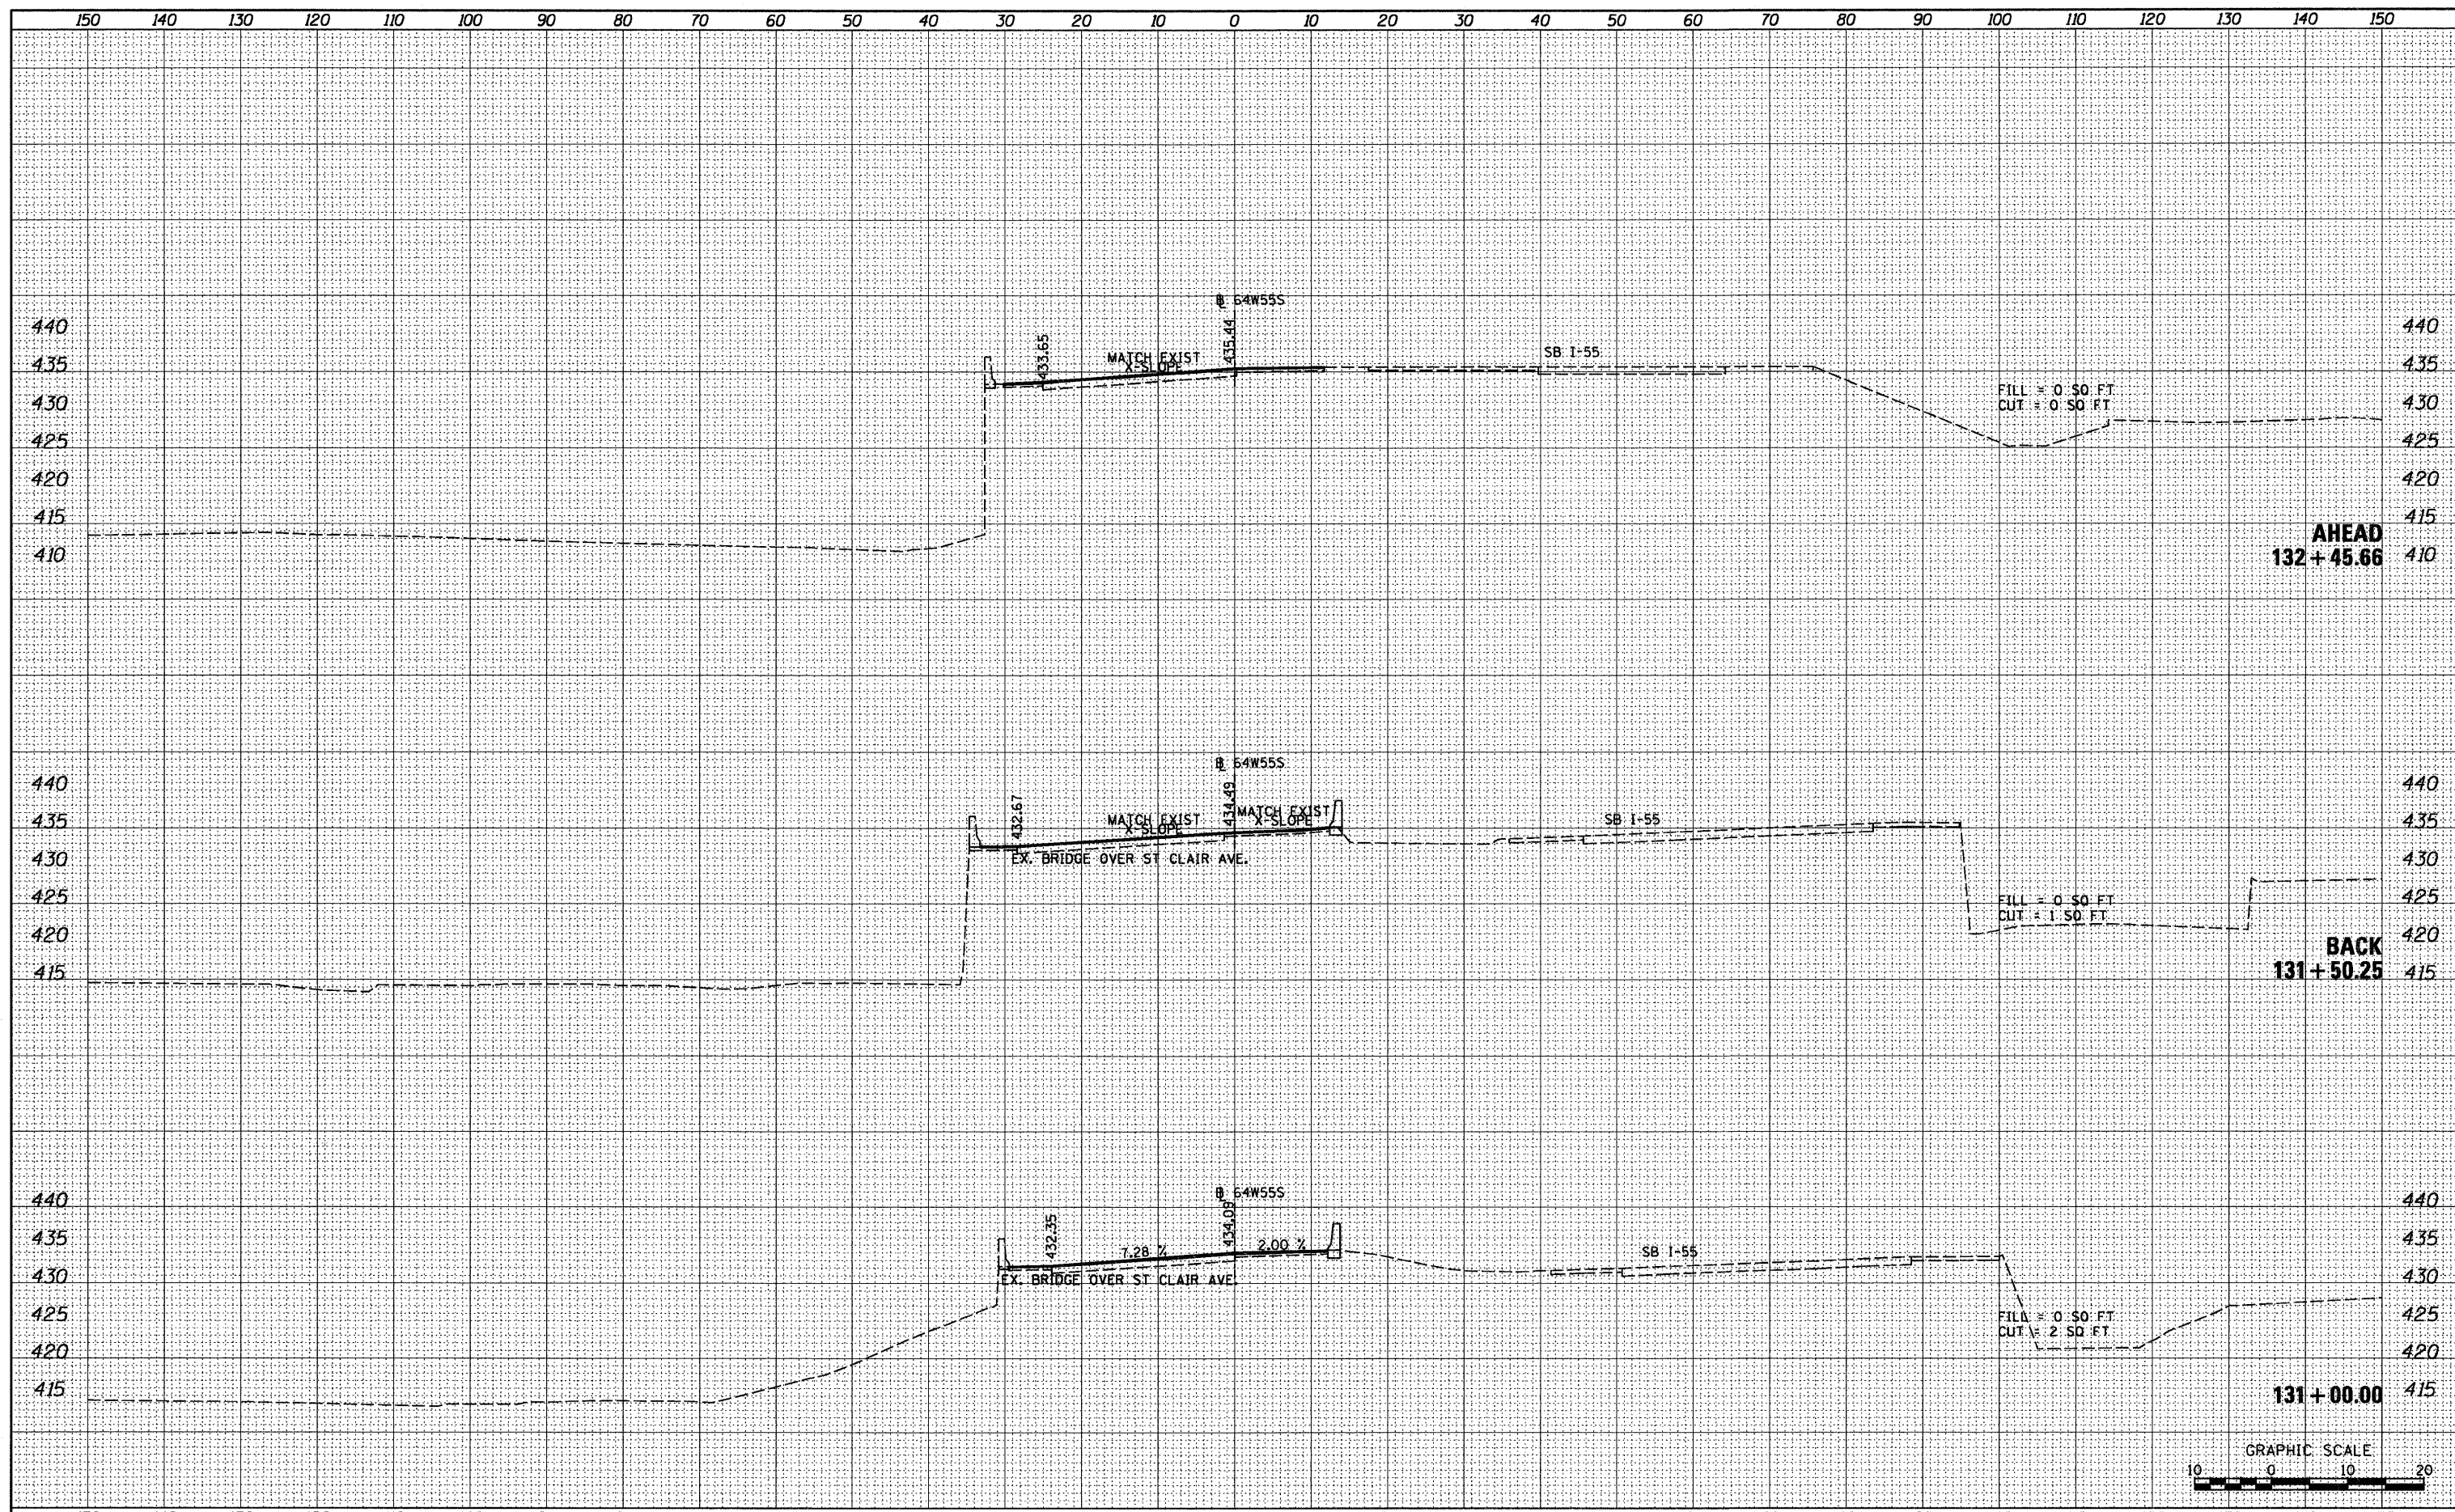

FILE NAME =	USER NAME = saar-sb	DESIGNED - KM	REVISED -	STATE OF ILLINOIS DEPARTMENT OF TRANSPORTATION	CROSS SECTIONS - RAMP 64W55S		F.A. RTE.	SECTION	COUNTY	TOTAL SHEETS	SHEET NO.
#FILE#		DRAWN - KM	REVISED -		64/998	82-1-RIA)	ST. CLAIR	629	627		
PLDT SCALE = 20.0000' / 1"		CHECKED - DBM	REVISED -		SCALE: 1" = 10'		SHEET NO. 7 OF 9 SHEETS		STA. 131+00.00 TO STA. 132+45.66	CONTRACT NO. 76C52	
PLDT DATE = 1/25/2012		DATE - 1-20-12	REVISED -		ILLINOIS FED. AID PROJECT						