


FINAL SURVEY	SURVEYED	DATE
NOTE BOOK	PLOTTED	
NO.	TEMPLATE	
	AREAS CHECKED	

ORIGINAL SURVEY	SURVEYED	DATE
NOTE BOOK	PLOTTED	
NO.	TEMPLATE	
	AREAS CHECKED	

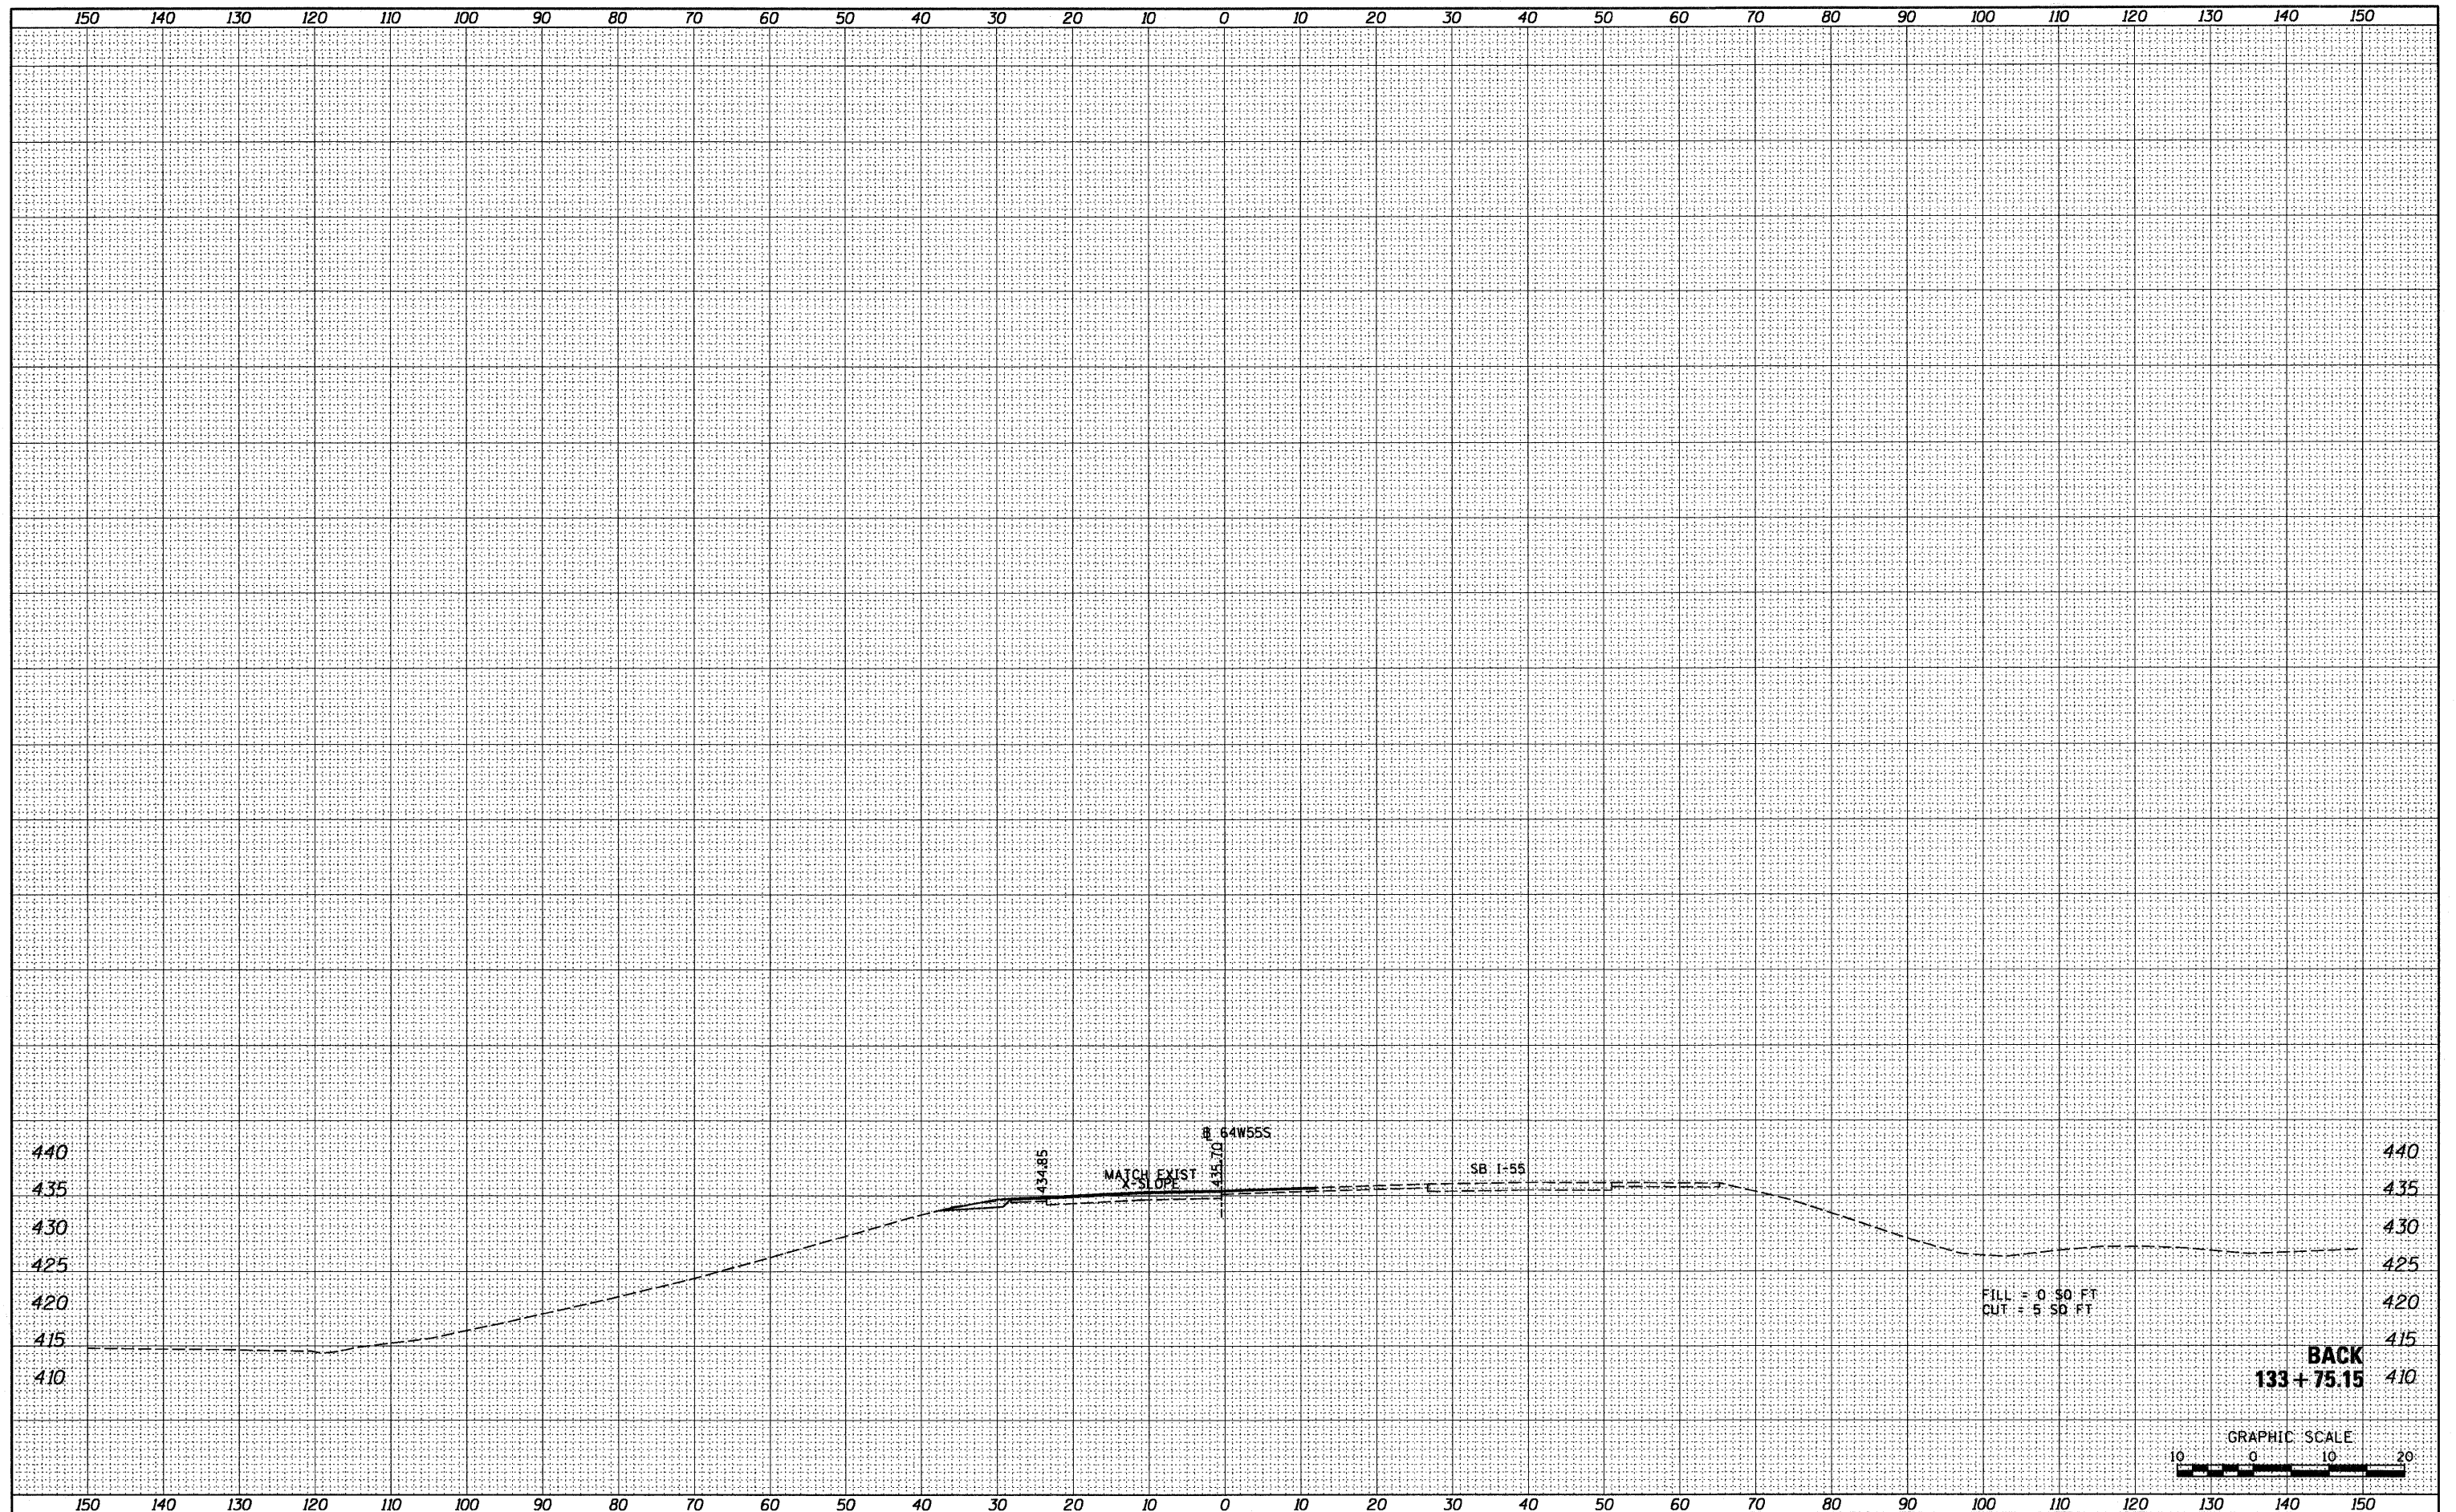

FILE NAME =	USER NAME = searab	DESIGNED - KM	REVISED -	STATE OF ILLINOIS DEPARTMENT OF TRANSPORTATION	CROSS SECTIONS - RAMP 64W55S			F.A. RTE.	SECTION	COUNTY	TOTAL SHEETS	SHEET NO.
FILEL		DRAWN - KM	REVISED -		64/998	82-1-RIA)	ST. CLAIR	629	629			
	PLLOT SCALE = 20.0000' / in.	CHECKED - DBM	REVISED -		SCALE: 1" = 10'			SHEET NO. 9 OF 9 SHEETS		STA. 133+75.15 TO STA. 133+75.15	ILLINOIS FED. AID PROJECT	
	PLLOT DATE = 1/25/2012	DATE - 1-20-12	REVISED -		CONTRACT NO. 76C52							