


- ① EXISTING P.C.C. PAVEMENT
- ② EXISTING BITUMINOUS SURFACE, 3"
- ③ EXISTING LEVELING BINDER (MM), TY. 2, 3/4"
- ④ EXISTING BIT. CONC. SURF. CSE. MIX "C", CL I, TY. 2, 1 1/2"
- ⑤ EXISTING BITUMINOUS WIDENING 9"
- ⑥ EXISTING BITUMINOUS SHOULDER
- ⑦ EXISTING AGGREGATE SHOULDER, TYPE B
- ⑧ PROPOSED HMA SHOULDER 8"
- ⑨ PROPOSED AGGREGATE WEDGE SHOULDER, TYPE B
- ⑩ PROPOSED RUMBLE STRIP 8"
- ⑪ PROPOSED PAVEMENT MARKINGS 4"

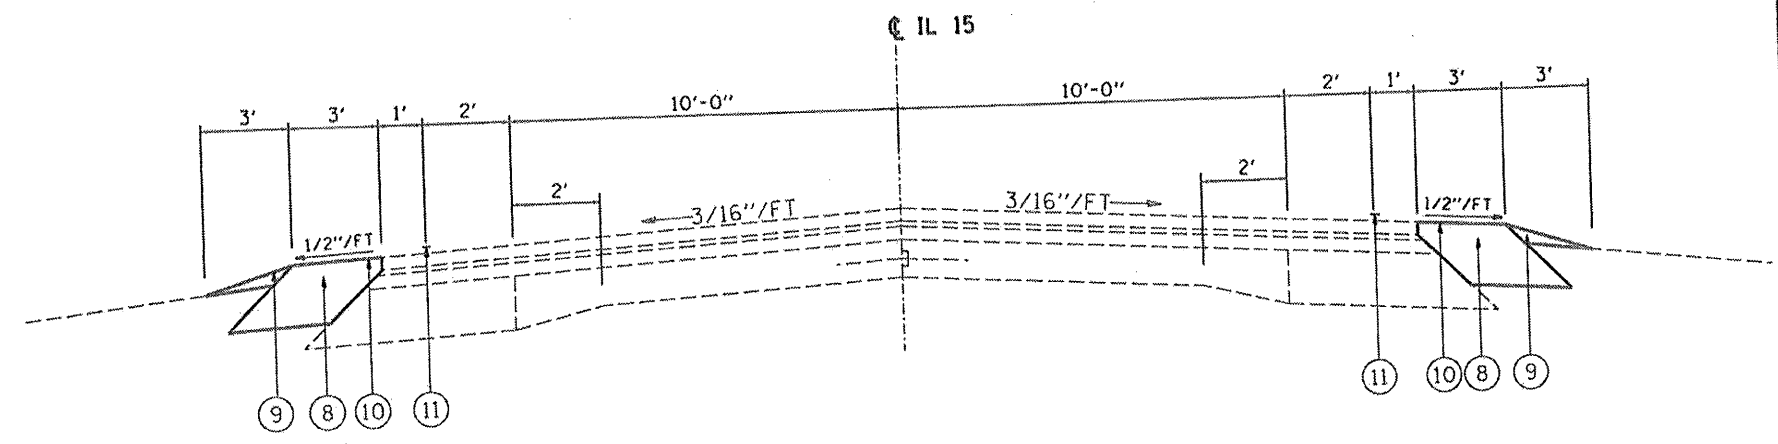

EXCAVATING AND GRADING EXISTING SHOULDER

**REVIS**ED SHEET 4/12/12

STATE OF ILLINOIS DEPARTMENT OF TRANSPORTATION			TYPICAL SECTION		F.A.P. RTE. 81Z	SECTION 6:1	COUNTY WASHINGTON	TOTAL SHEETS 7	SHEET NO. 6
FILE NAME	USER NAME	DESIGNED	REVISED	SCALE: H.S.	SHEET NO. OF SHEETS	STA. TO STA.	FED. ROAD DIST. NO. ILLINOIS FED. AID PROJECT		
c:\pwork\pav\dot\miller\927225\d8	miller	-	4/11/2012	100.0000' / in.	-	-	CONTRACT NO. 16E1Z		
PLOT SCALE	PLOT DATE	DRAWN	CHECKED						
100.0000' / in.	4/11/2012	-	-						