


PRIOR TO STAGE I CONSTRUCTION

1. INSTALL ALL NECESSARY ITEMS IN ACCORDANCE WITH TRAFFIC CONTROL AND PROTECTION STANDARD 701326 TO CONSTRUCT HMA BASE COURSE WIDENING, 10" AS SHOWN ON THE PLANS RT.


2. INSTALL TEMPORARY TRAFFIC SIGNALS, TEMPORARY CONCRETE BARRIER, AND OTHER TRAFFIC CONTROL IN ACCORDANCE WITH STANDARD 701321 AND AS SHOWN ON STAGE I TRAFFIC DETAILS. ALSO PLACE TEMPORARY RUMBLE STRIPS AT LOCATIONS SHOWN ON STANDARD 701321.

STAGE I SEQUENCE OF CONSTRUCTION

1. SHIFT TRAFFIC TO RIGHT (WESTBOUND) LANE.
2. COMPLETE STAGE I STRUCTURAL, GUARDRAIL, SHOULDER WORK AND TEMPORARY RAMPS.

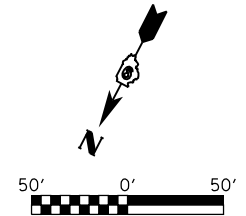

EXIST. CURVE 1
 PI STA. = 1364+00.04
 $\Delta = 11^\circ 49' 09''$ (LT)
 $D = 1^\circ 30' 09''$
 $R = 3,813.54'$
 $T = 394.74'$
 $L = 786.67'$
 $E = 20.37'$
 $e =$
 $T.R. =$
 $S.E. RUN =$
 $P.C. STA. = 1360+05.30$
 $P.T. STA. = 1367+91.97$

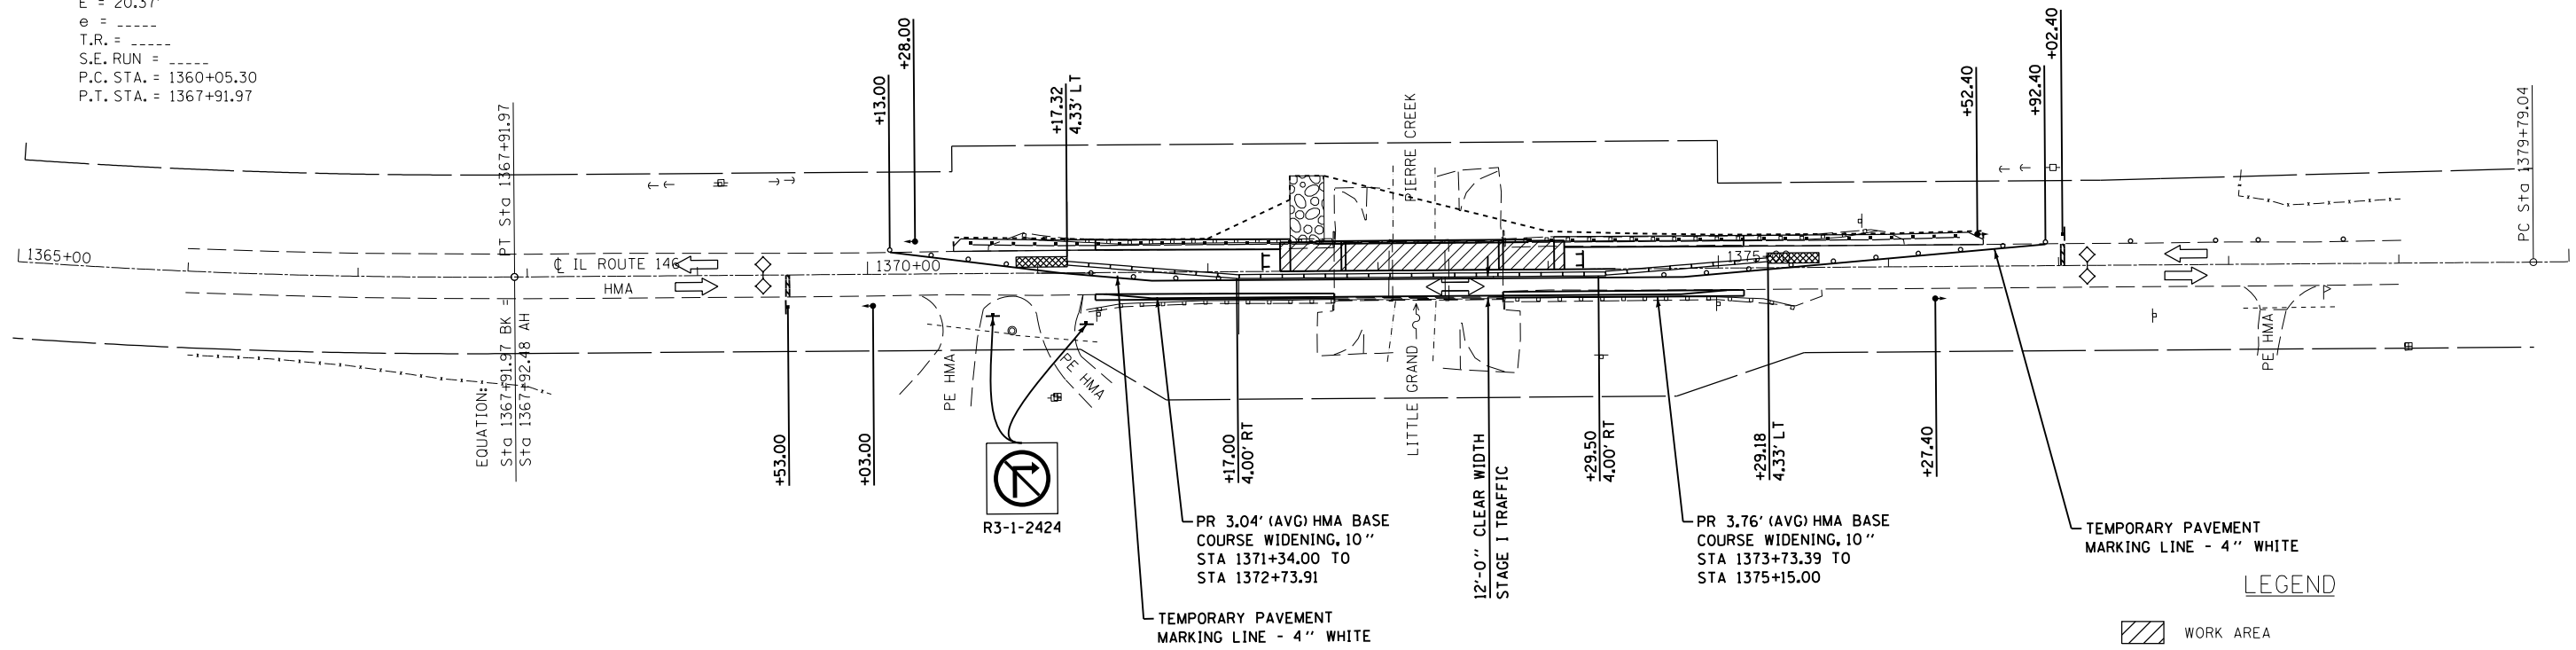

LEGEND

- WORK AREA
- SIGN (SEE STD 701321)
- DRUM WITH STEADY BURNING LIGHT
- TRAFFIC SIGNAL
- TEMPORARY CONCRETE BARRIER
- IMPACT ATTENUATOR, TEMPORARY (NON-REDIRECTIVE)
- TYPE III BARRICADE W/ LIGHTS
- DETECTOR LOOPS
- DIRECTION OF TRAFFIC

GENERAL NOTES

- REFER TO STANDARDS:
- 701001 - OFF-RD OPERATIONS, 2L, 2W, MORE THAN 15' AWAY
 - 701006 - OFF-RD OPERATIONS, 2L, 2W, 15' TO 24" FROM PAVEMENT EDGE
 - 701201 - LANE CLOSURE, 2L, 2W, DAY ONLY, FOR SPEEDS ≥ 45 MPH
 - 701321 - LANE CLOSURE, 2L, 2W, BRIDGE REPAIR WITH BARRIER
 - 701326 - LANE CLOSURE, 2L, 2W, PAVEMENT WIDENING, FOR SPEEDS ≥ 45 MPH
 - 701901 - TRAFFIC CONTROL DEVICES
 - 704001 - TEMPORARY CONCRETE BARRIER

FILE NAME =	USER NAME = \$USER\$	DESIGNED -	REVISED -
et:\pw\work\pwidot\lavenderba\d0293530\078165-sh1-013-staging-stage-1.dgn		DRAWN -	REVISED -
	PLOT SCALE = 100.000000' / in.	CHECKED -	REVISED -
CB PROJECT NO 08056-14	PLOT DATE = 1/23/2012	DATE - / /	REVISED -

STATE OF ILLINOIS
 DEPARTMENT OF TRANSPORTATION

IL ROUTE 146
 STAGE I TRAFFIC CONTROL

SCALE: SHEET NO. OF SHEETS STA. TO STA.

CB Coombe-Bloxdorf P.C.
 - CIVIL ENGINEERS -
 - STRUCTURAL ENGINEERS -
 - LAND SURVEYORS -
 Design Firm License No. 184-002703

F.A. RTE.	SECTION	COUNTY	TOTAL SHEETS	SHEET NO.
885	6B-3	POPE	41	13
CONTRACT NO. 78165				
ILLINOIS FED. AID PROJECT				