


DATE	
BY	
FINAL SURVEY	SURVEYED
NOTE BOOK	PLOTTED
NO.	TEMPLATE
	AREAS CHECKED

DATE	
BY	
ORIGINAL SURVEY	SURVEYED
NOTE BOOK	PLOTTED
NO.	TEMPLATE
	AREAS CHECKED

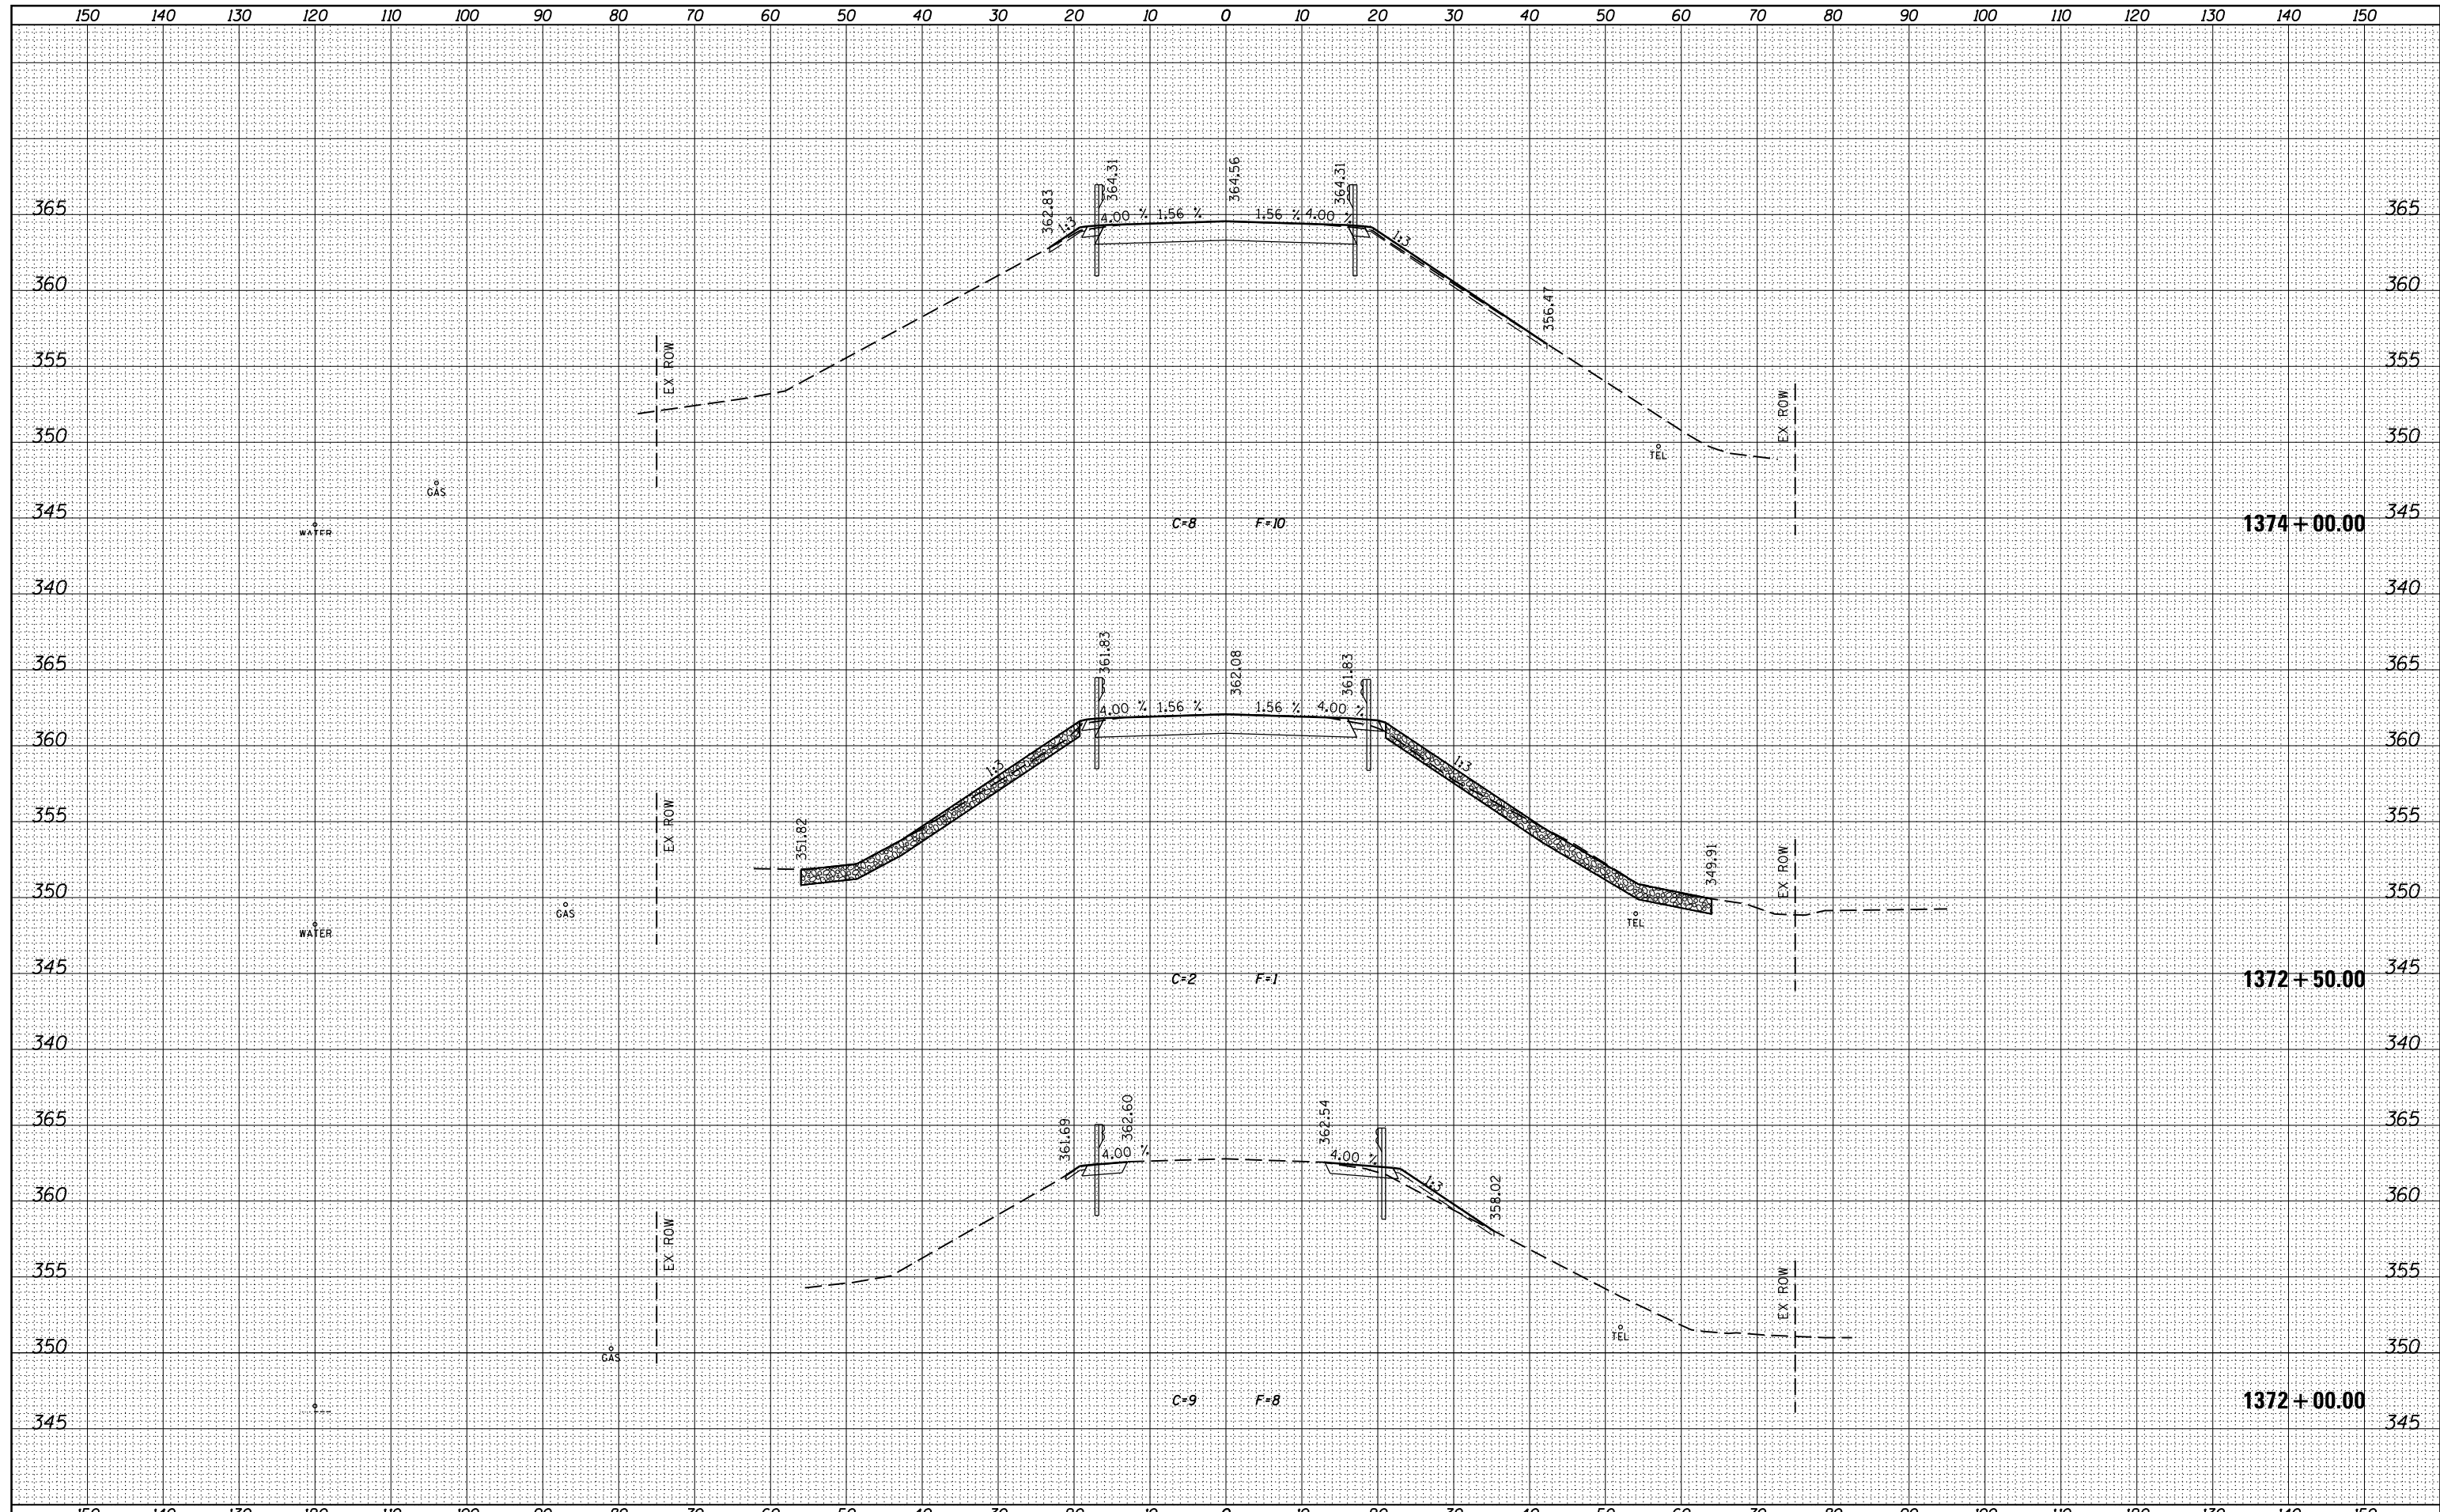

FILE NAME =	USER NAME = sUSERS	DESIGNED -	REVISED -	STATE OF ILLINOIS DEPARTMENT OF TRANSPORTATION	CROSS SECTIONS - IL 146				F.A.P. RTE.	SECTION	COUNTY	TOTAL SHEETS	SHEET NO.
es:\pw_work\pwidot\lavenderba\d0293530\d978165	ht-018-xssht-11-146.dgn	DRAWN -	REVISED -		885	6B-3	POPE	41	19				
	PLOT SCALE = 20.000000' / in.	CHECKED -	REVISED -		CONTRACT NO. 78165								
CB PROJECT NO 00056-14	PLOT DATE = 1/23/2012	DATE - / /	REVISED -		SCALE:	SHEET NO. OF SHEETS	STA. 1372+0000STA.	1374+00.00	ILLINOIS FED. AID PROJECT				